



STATE OF ILLINOIS
DEPARTMENT OF TRANSPORTATION

SCALE: 1"=20'

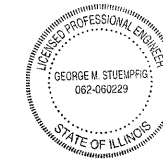

George M. Stuempfig
1/19/10

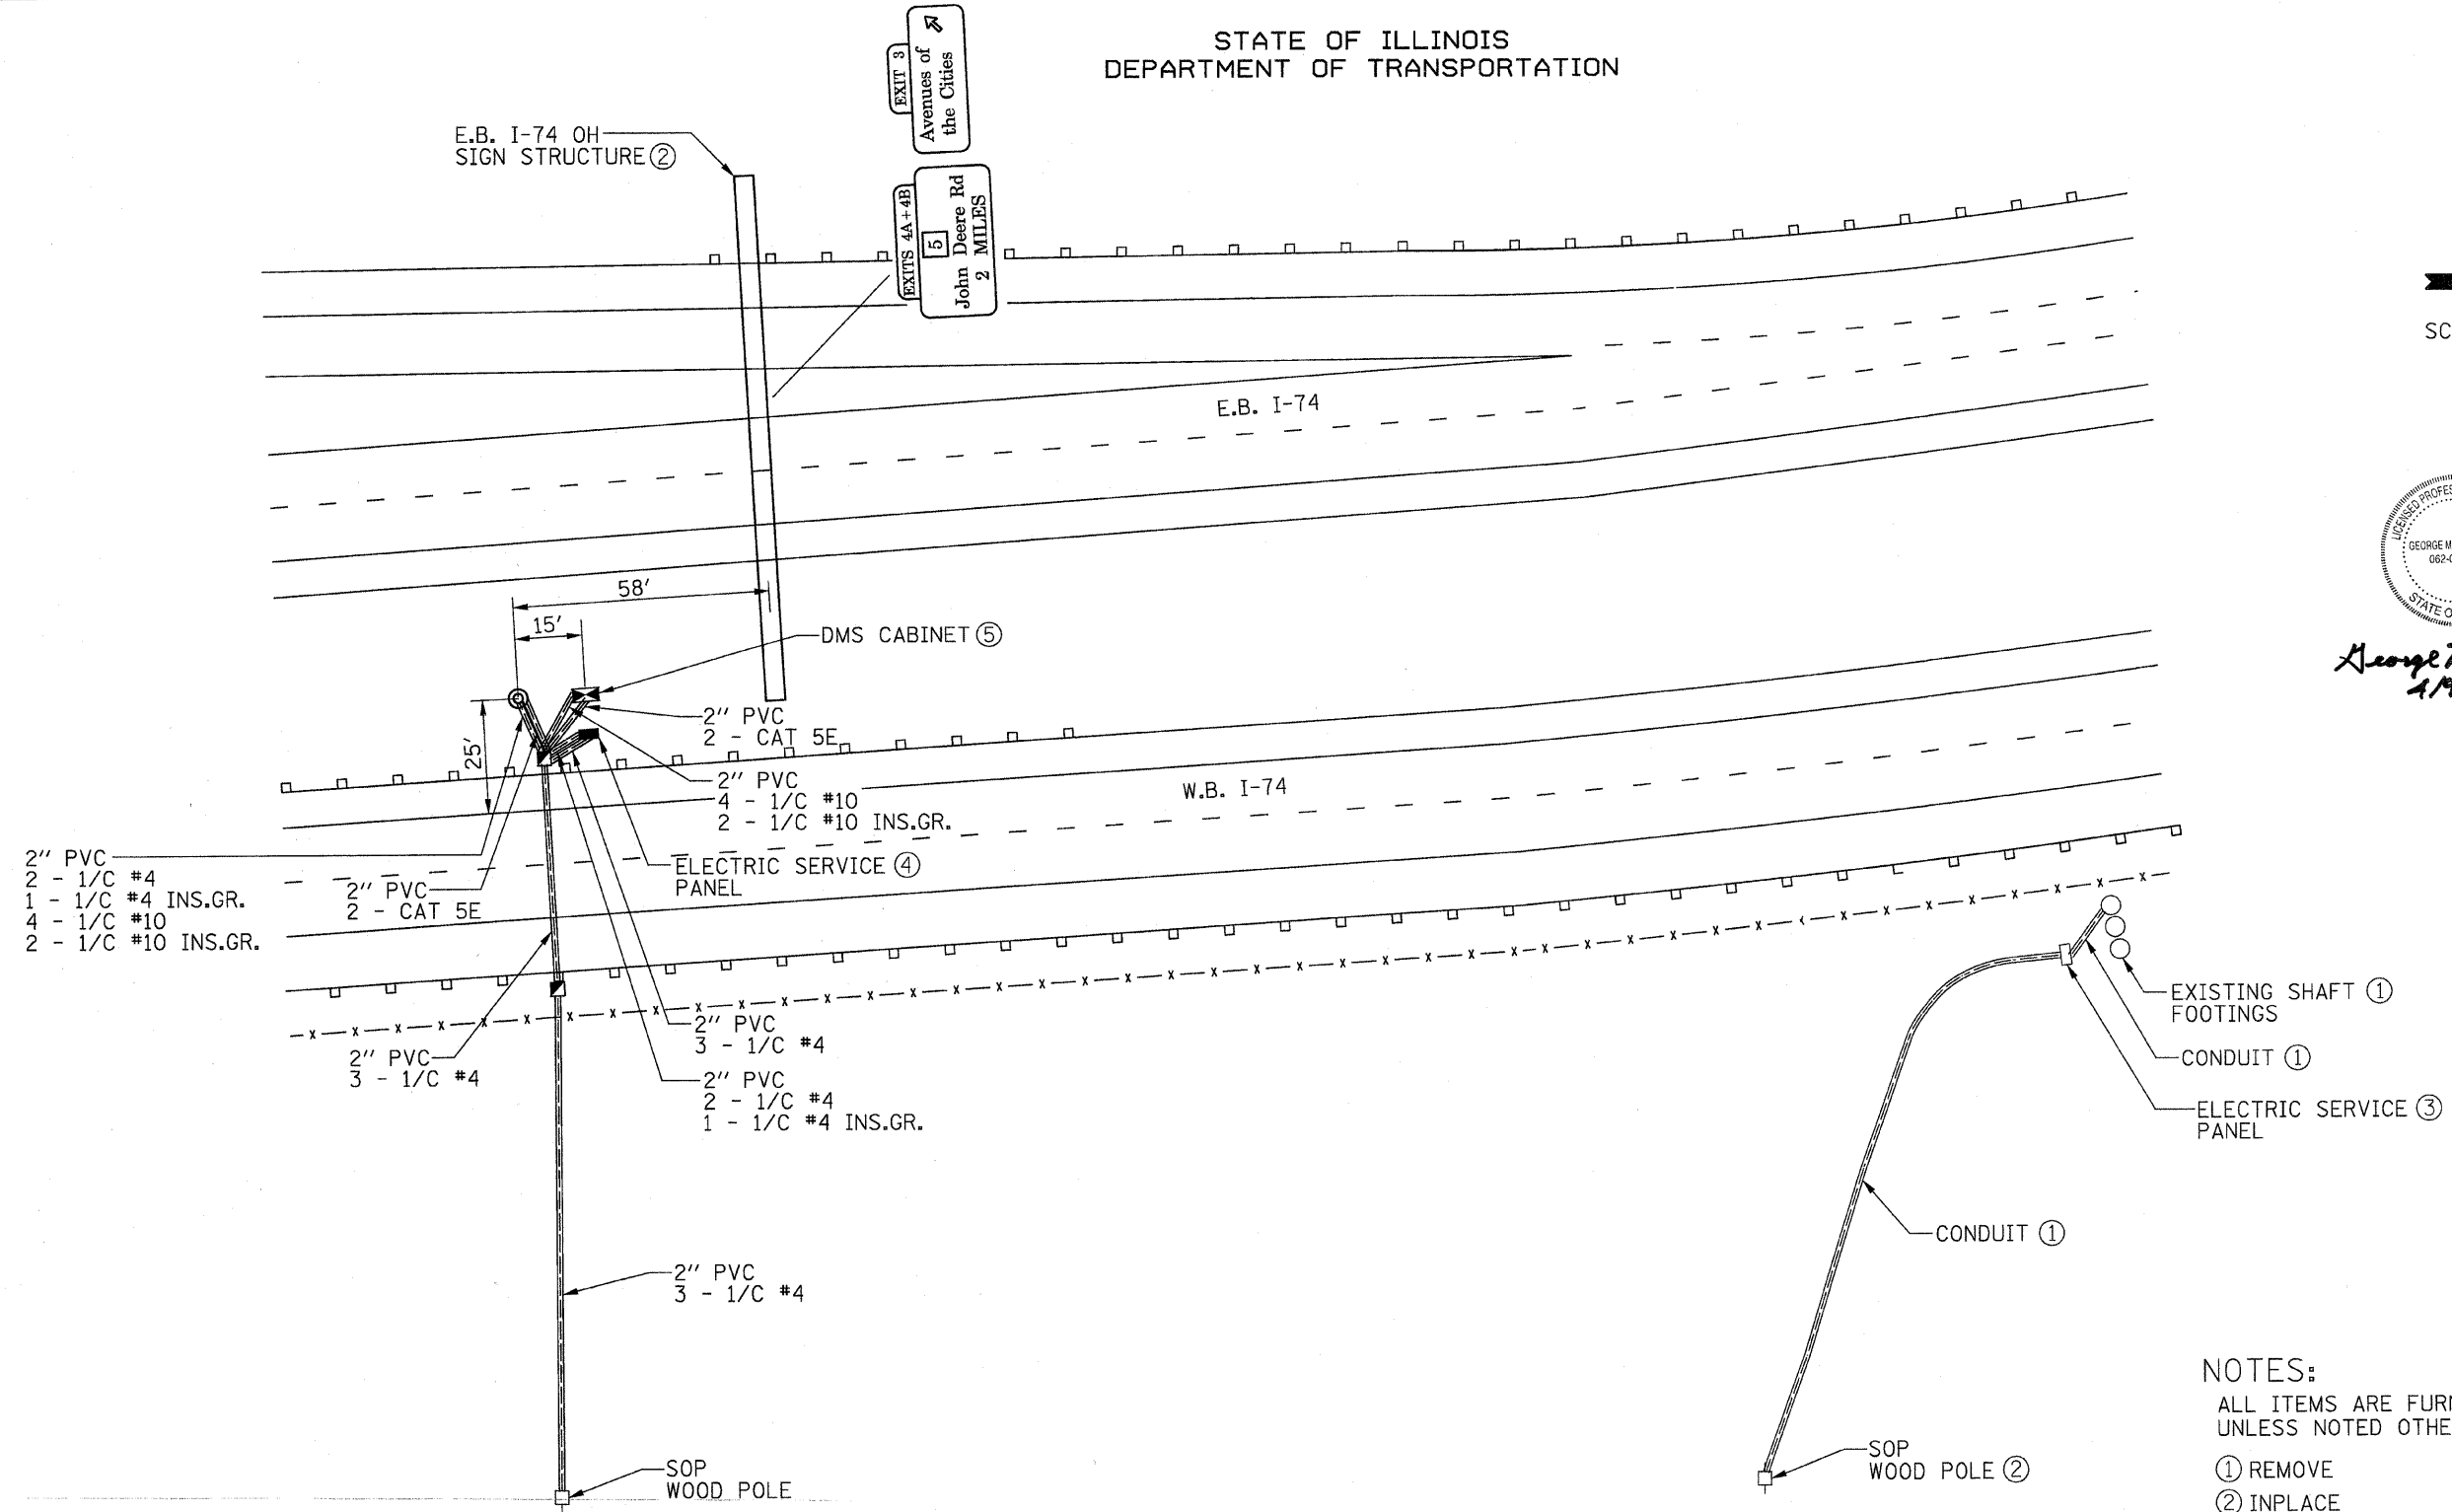

NOTES:

ALL ITEMS ARE FURNISHED AND INSTALLED UNLESS NOTED OTHERWISE.

- ① REMOVE
- ② INPLACE
- ③ SALVAGE
- ④ INSTALL SALVAGED
- ⑤ F & I CONCRETE FOUNDATION
INSTALL CABINET

DESIGNED - S. POSKA
CHECKED - G. STUEMPFIG
DRAWN - M. BRESSLER
CHECKED - G. STUEMPFIG

2010	EXAMINED
PASSED	ENGINEER OF BRIDGE DESIGN
	ENGINEER OF BRIDGES AND STRUCTURES

REVISED
5-26-10
SHEET

SITE 404
W.B. I-74 (12 MILE N OF AVENUE OF THE CITIES)

SHEET NO. 9 SHEETS 23	F.A. RTE. 74+280	SECTION D2.IT MESSAGE SIGN	COUNTY ROCK ISLAND	TOTAL SHEETS -	SHEET NO. 9
	CONTRACT NO. 64F86			ILLINOIS FED. AID PROJECT C92-061-10	