

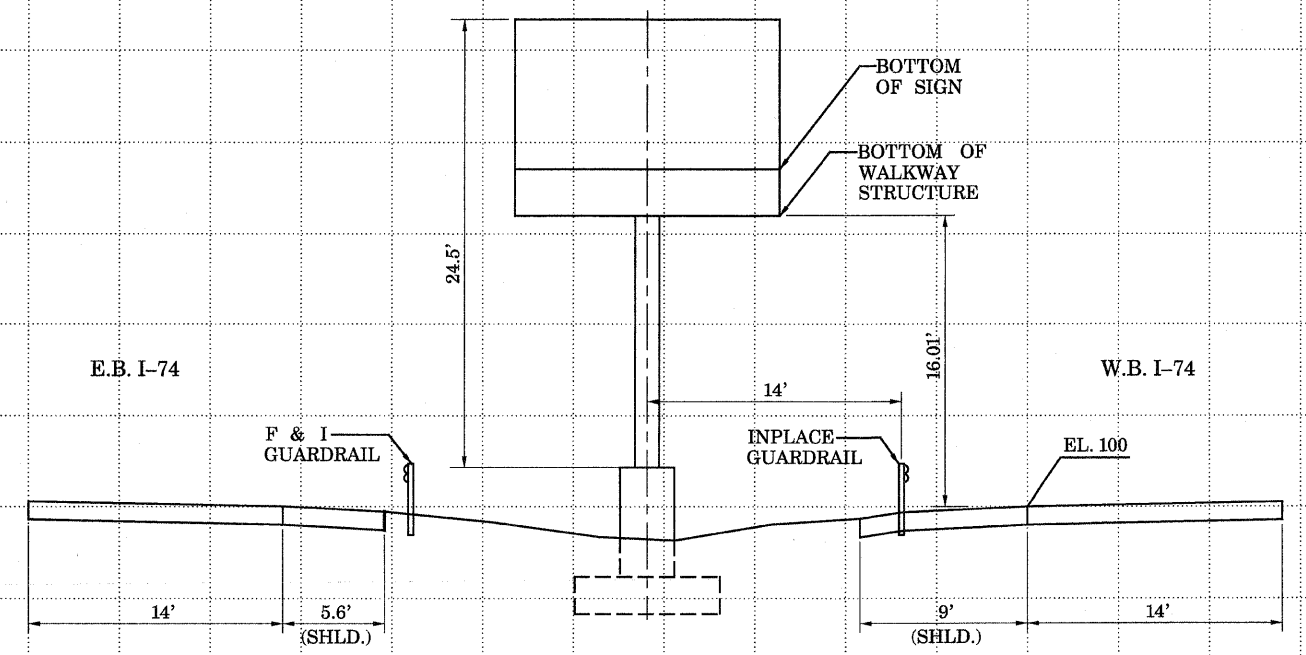
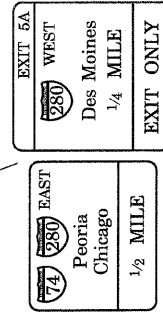


STATE OF ILLINOIS  
DEPARTMENT OF TRANSPORTATION

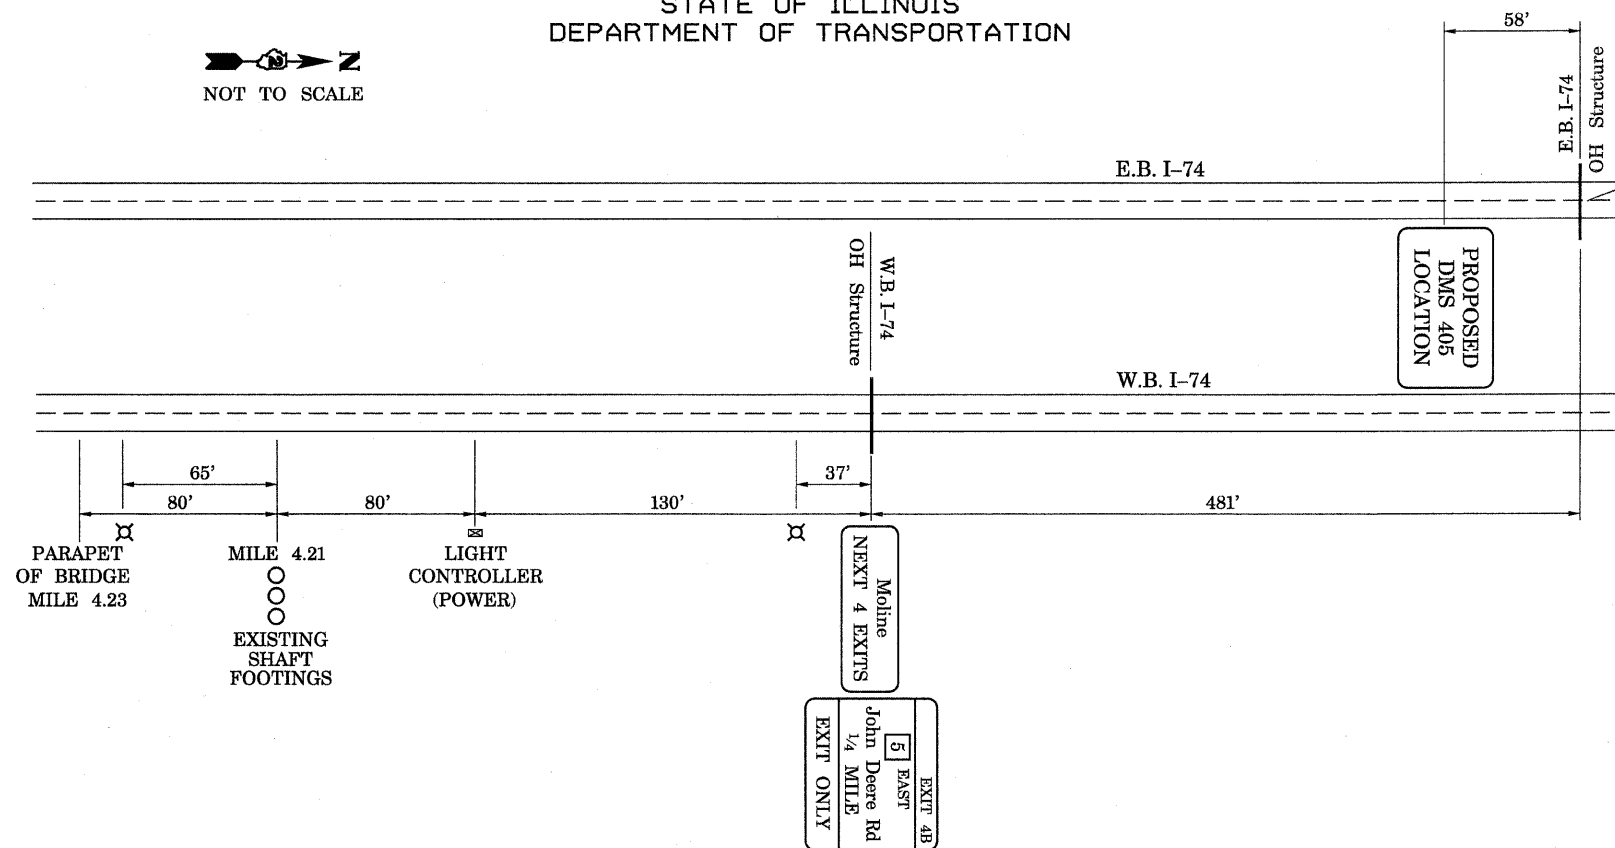

125  
120  
115  
110  
105  
100  
95

SITE 405  
W.B. I-74 (N OF ROCK RIVER BRIDGE)

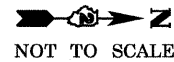

*George M. Stuempfig*  
4/9/10

DESIGNED - S. POSKA	2010
CHECKED - G. STUEMPFIG	EXAMINED
DRAWN - M. BRESSLER	PASSED
CHECKED - G. STUEMPFIG	ENGINEER OF BRIDGES AND STRUCTURES

**REVISED**  
5-26-10  
SHEET

SHEET NO. 10 SHEETS 23	F.A. RTE.	SECTION	COUNTY	TOTAL SHEETS	SHEET NO.
	74+280	D2.IT MESSAGE SIGN	ROCK ISLAND	-	10
			CONTRACT NO. 64F86		
			ILLINOIS FED. AID PROJECT C92-061-10		