

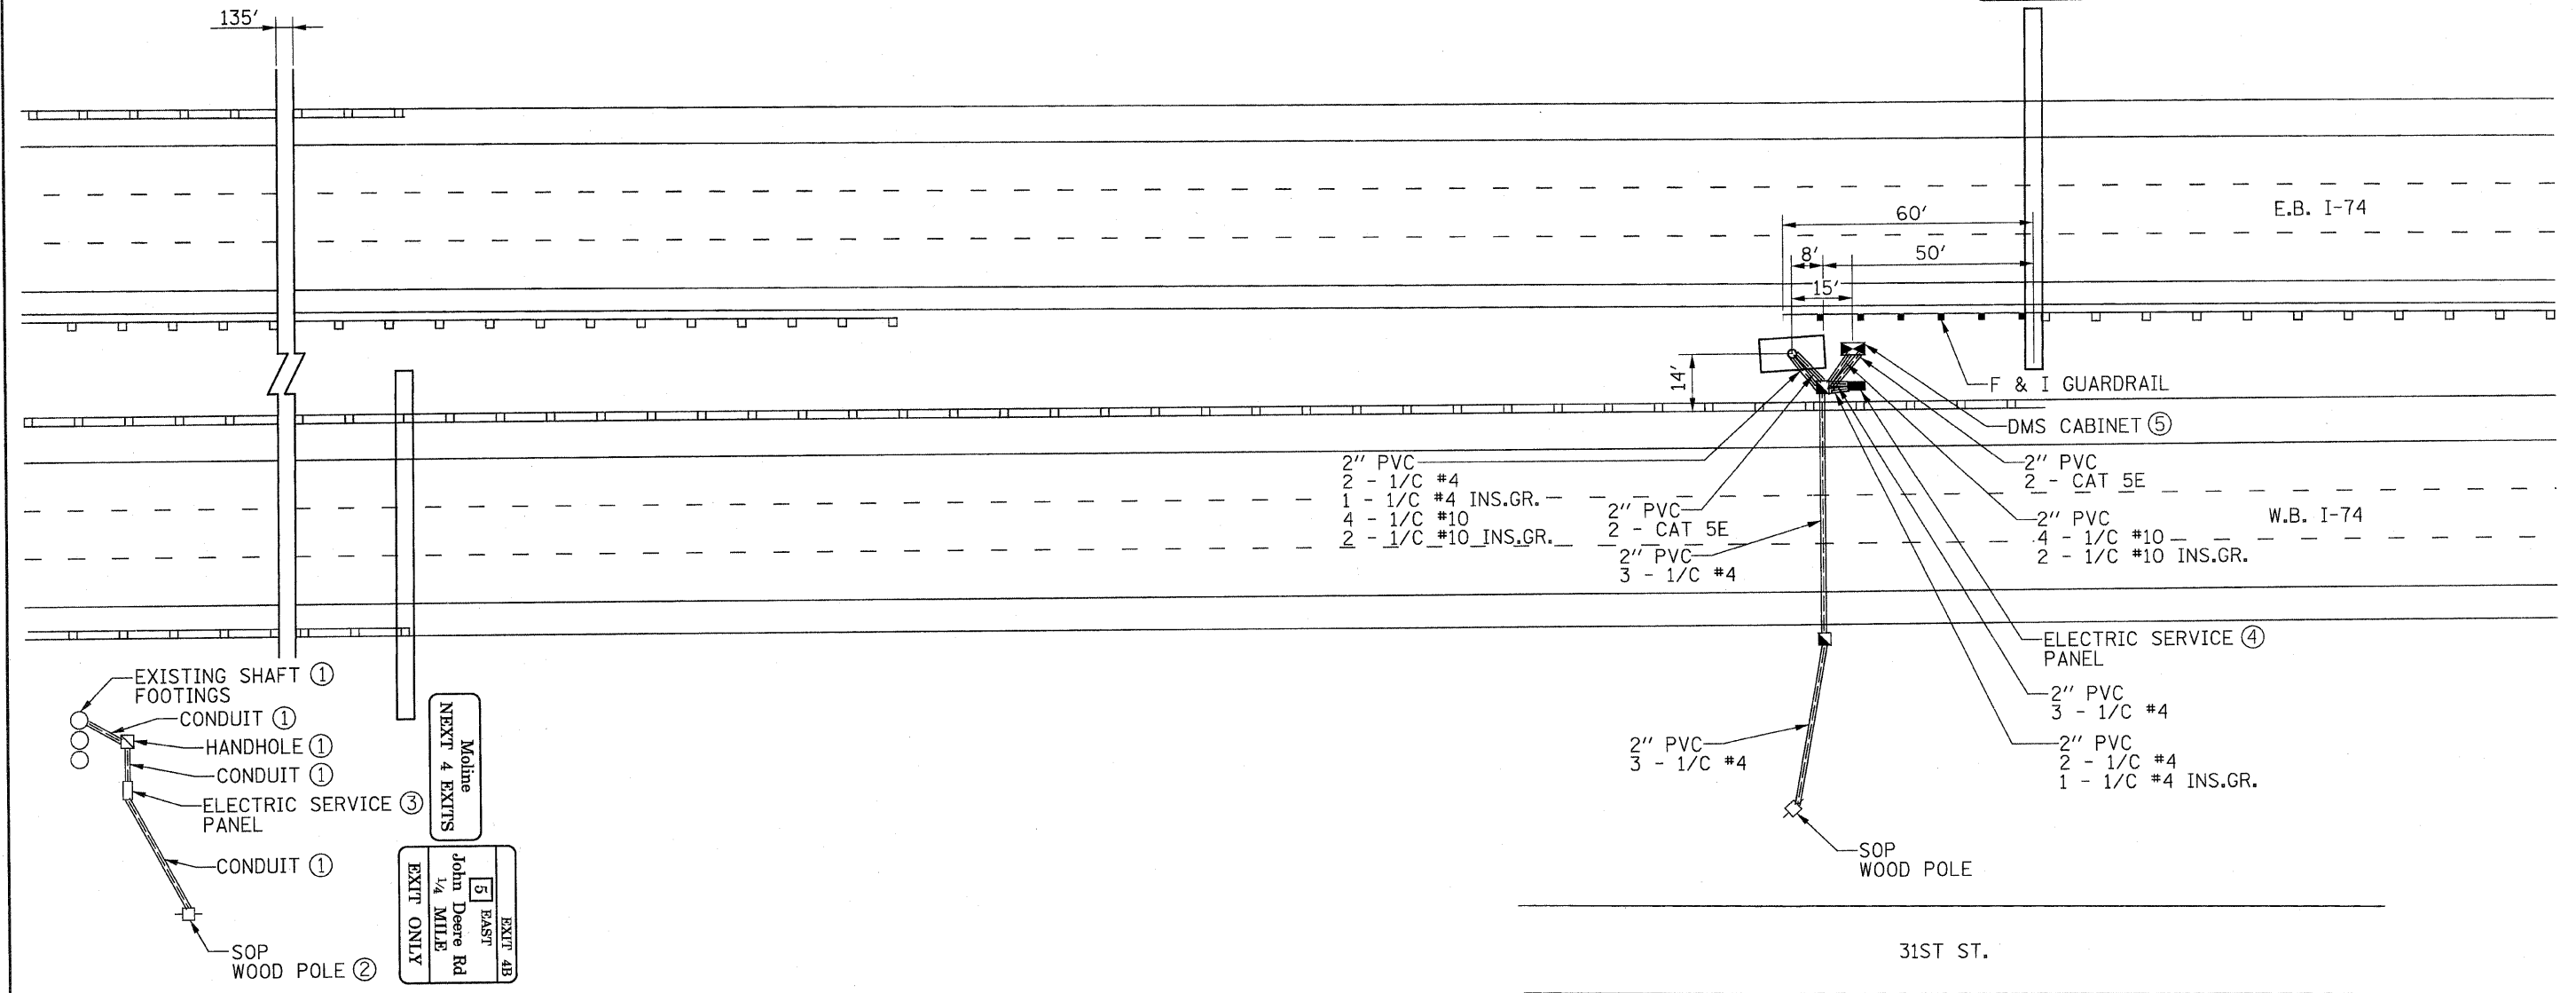
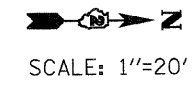


STATE OF ILLINOIS
DEPARTMENT OF TRANSPORTATION

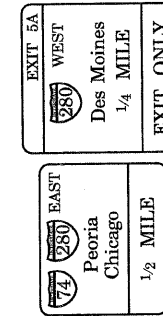

- 2" PVC
- 2 - 1/C #4
- 1 - 1/C #4 INS.GR.
- 4 - 1/C #10
- 2 - 1/C #10 INS.GR.
- 2" PVC
- 2 - CAT 5E
- 2" PVC
- 3 - 1/C #4
- 2" PVC
- 2 - CAT 5E
- 2" PVC
- 4 - 1/C #10
- 2 - 1/C #10 INS.GR.
- ELECTRIC SERVICE PANEL
- 2" PVC
- 3 - 1/C #4
- 2" PVC
- 2 - 1/C #4
- 1 - 1/C #4 INS.GR.

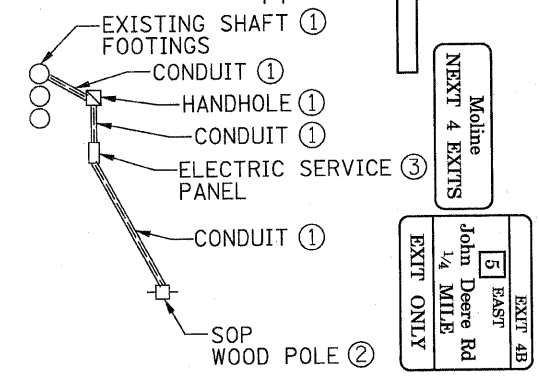

George H. Stuempfig
4/19/10

- NOTES:
- ALL ITEMS ARE FURNISHED AND INSTALLED UNLESS NOTED OTHERWISE.
- ① REMOVE
 - ② INPLACE
 - ③ SALVAGE
 - ④ INSTALL SALVAGED
 - ⑤ F & I CONCRETE FOUNDATION
INSTALL CABINET

DESIGNED - S. POSKA	2010
CHECKED - G. STUEMPFIG	EXAMINED
DRAWN - M. BRESSLER	PASSED
CHECKED - G. STUEMPFIG	ENGINEER OF BRIDGES AND STRUCTURES

REVISED
5-26-10
SHEET

SITE 405
W.B. I-74 (N OF ROCK RIVER BRIDGE)

SHEET NO.	F.A. RTE.	SECTION	COUNTY	TOTAL SHEETS	SHEET NO.
11	74+280	D2.IT MESSAGE SIGN	ROCK ISLAND	-	11
23					

CONTRACT NO. 64F86
ILLINOIS FED. AID PROJECT C92-061-10