


STATE OF ILLINOIS
DEPARTMENT OF TRANSPORTATION



SCALE: 1"=20'

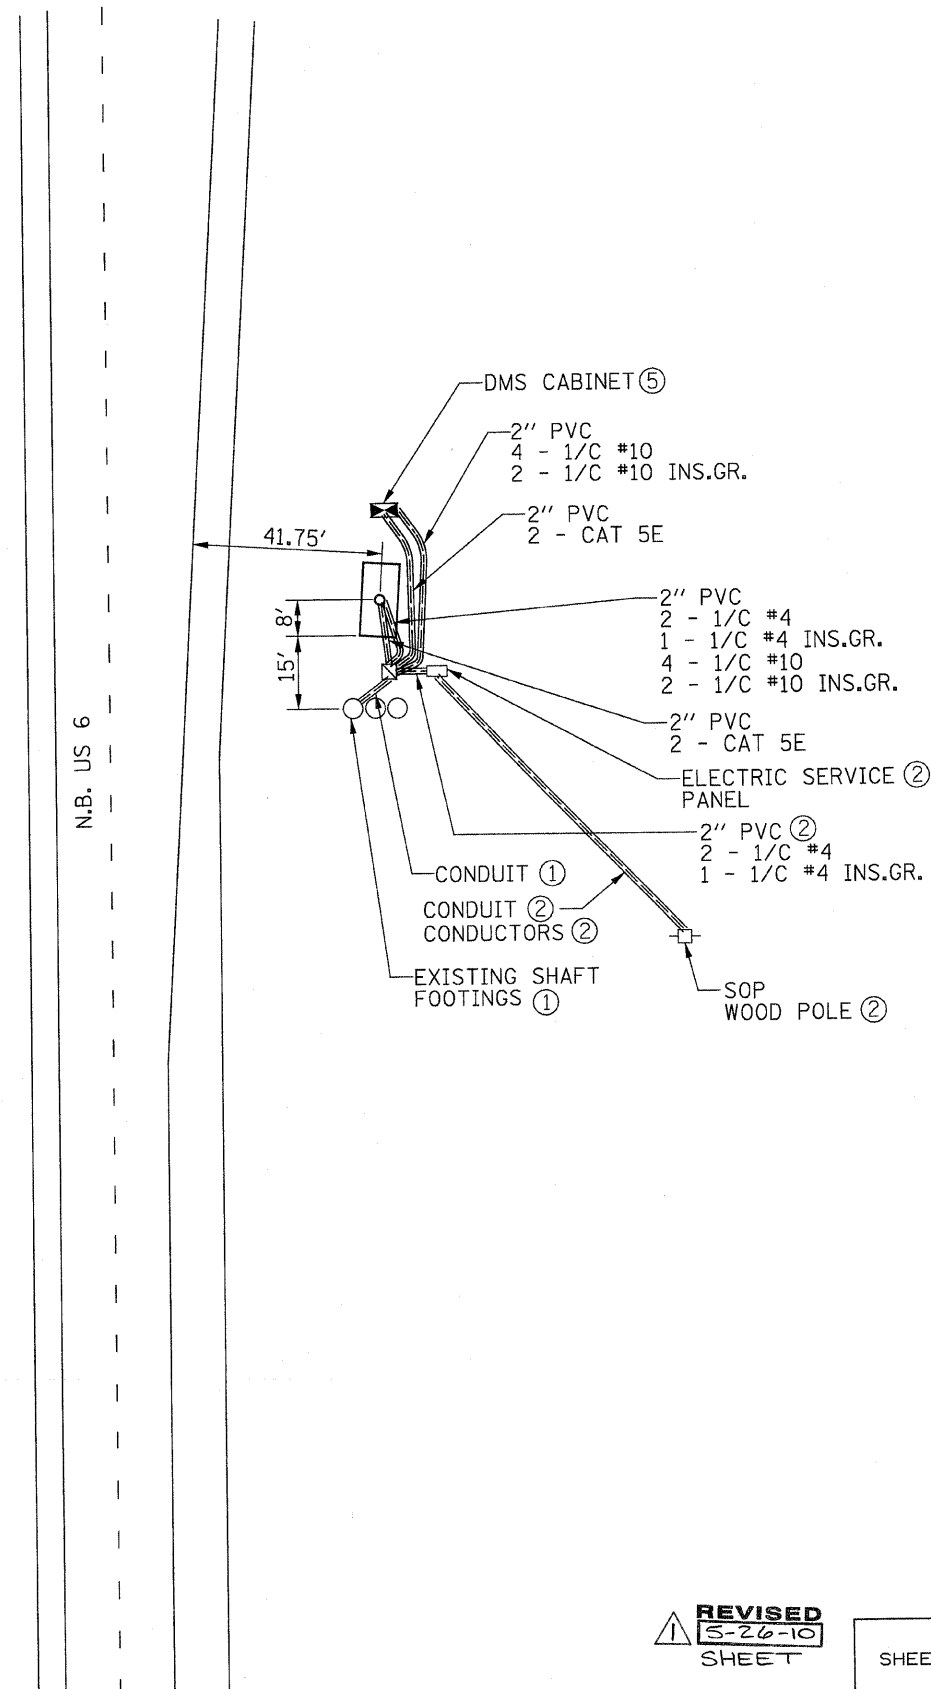

- NOTES:
ALL ITEMS ARE FURNISHED AND INSTALLED UNLESS NOTED OTHERWISE.
- ① REMOVE
 - ② INPLACE
 - ③ SALVAGE
 - ④ INSTALL SALVAGED
 - ⑤ F & I CONCRETE FOUNDATION
INSTALL CABINET



George M. Stuemfig
4/9/10

DESIGNED - S. POSKA	2010
CHECKED - G. STUEMPFIG	EXAMINED
DRAWN - M. BRESSLER	PASSED
CHECKED - G. STUEMPFIG	ENGINEER OF BRIDGES AND STRUCTURES

REVISED
5-26-10
SHEET

SITE 406
N.B. US 6 (700' N. OF 6TH AVE/AIRPORT ENTRANCE)

SHEET NO.	F.A. RTE.	SECTION	COUNTY	TOTAL SHEETS	SHEET NO.
13	74+280	D2.IT MESSAGE SIGN	ROCK ISLAND	-	13
23	CONTRACT NO. 64F86				
ILLINOIS FED. AID PROJECT				C92-061-10	