
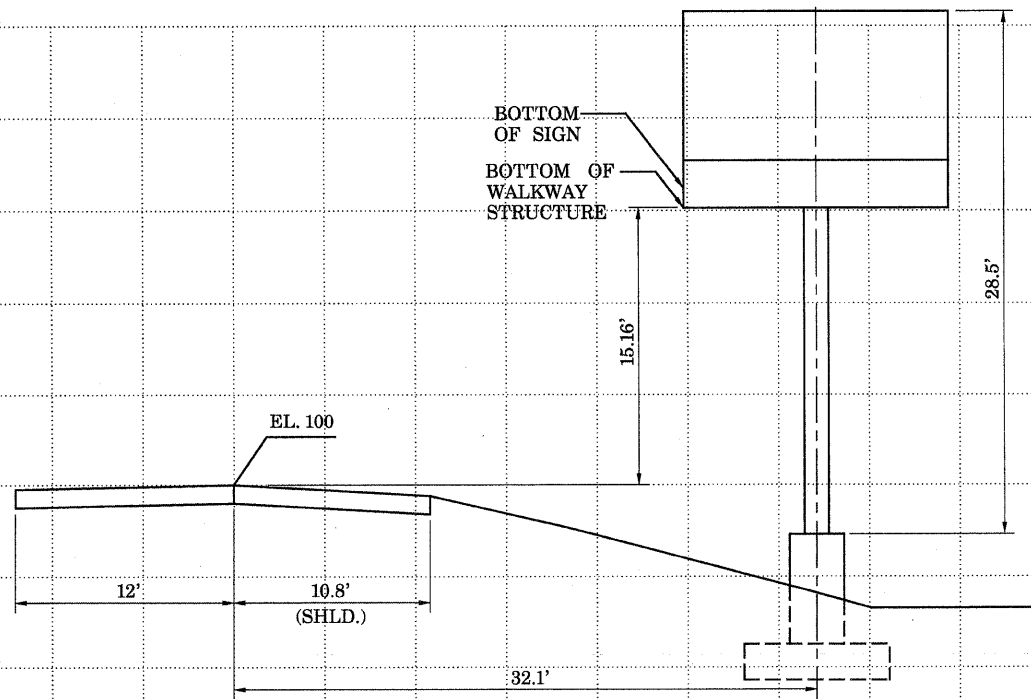
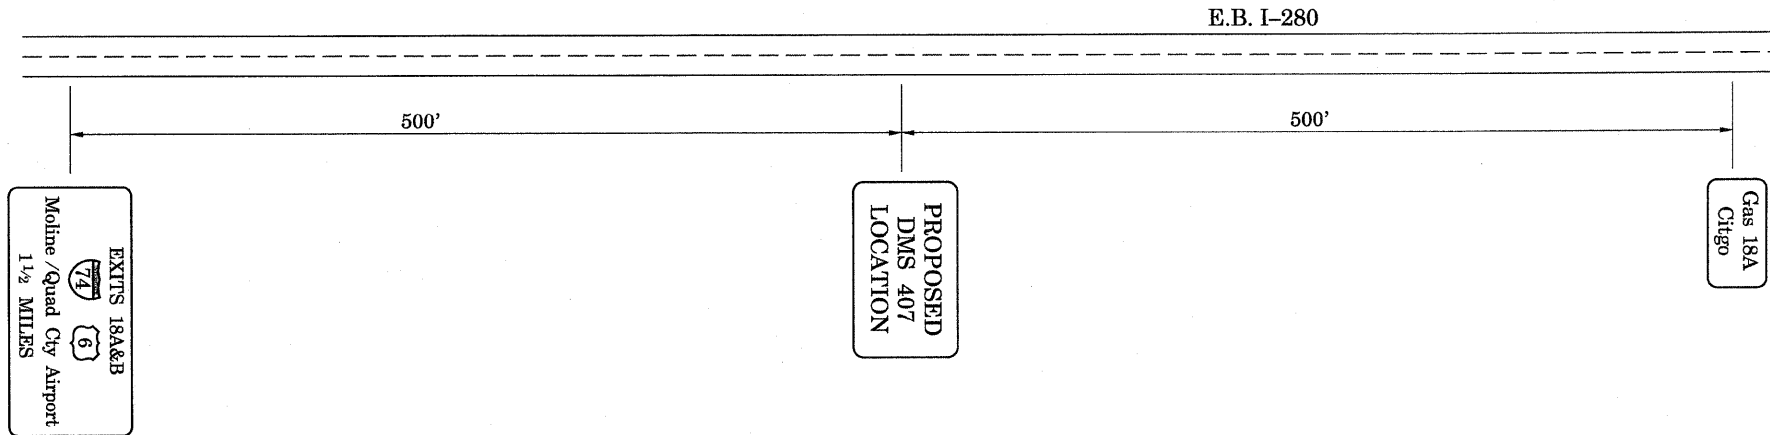


STATE OF ILLINOIS
DEPARTMENT OF TRANSPORTATION

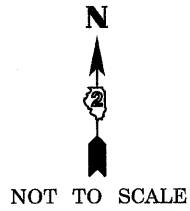

George M. Stuempfig
4/9/10

SITE 407
E.B. I-280 1.3 MILES W OF I-74/US 6

DESIGNED - S. POSKA	2010
CHECKED - G. STUEMPFIG	EXAMINED
DRAWN - M. BRESSLER	PASSED
CHECKED - G. STUEMPFIG	ENGINEER OF BRIDGES AND STRUCTURES

REVISED
5-26-10
SHEET

SHEET NO. 14 SHEETS 23	F.A. RTE.	SECTION	COUNTY	TOTAL SHEETS	SHEET NO.
	74+280	D2.IT MESSAGE SIGN	ROCK ISLAND	-	14
CONTRACT NO. 64F86					
ILLINOIS FED. AID PROJECT				C92-061-10	