

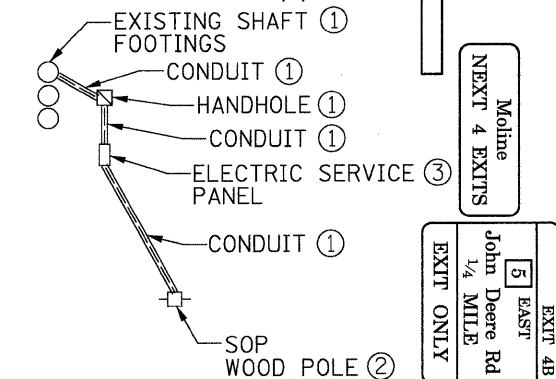
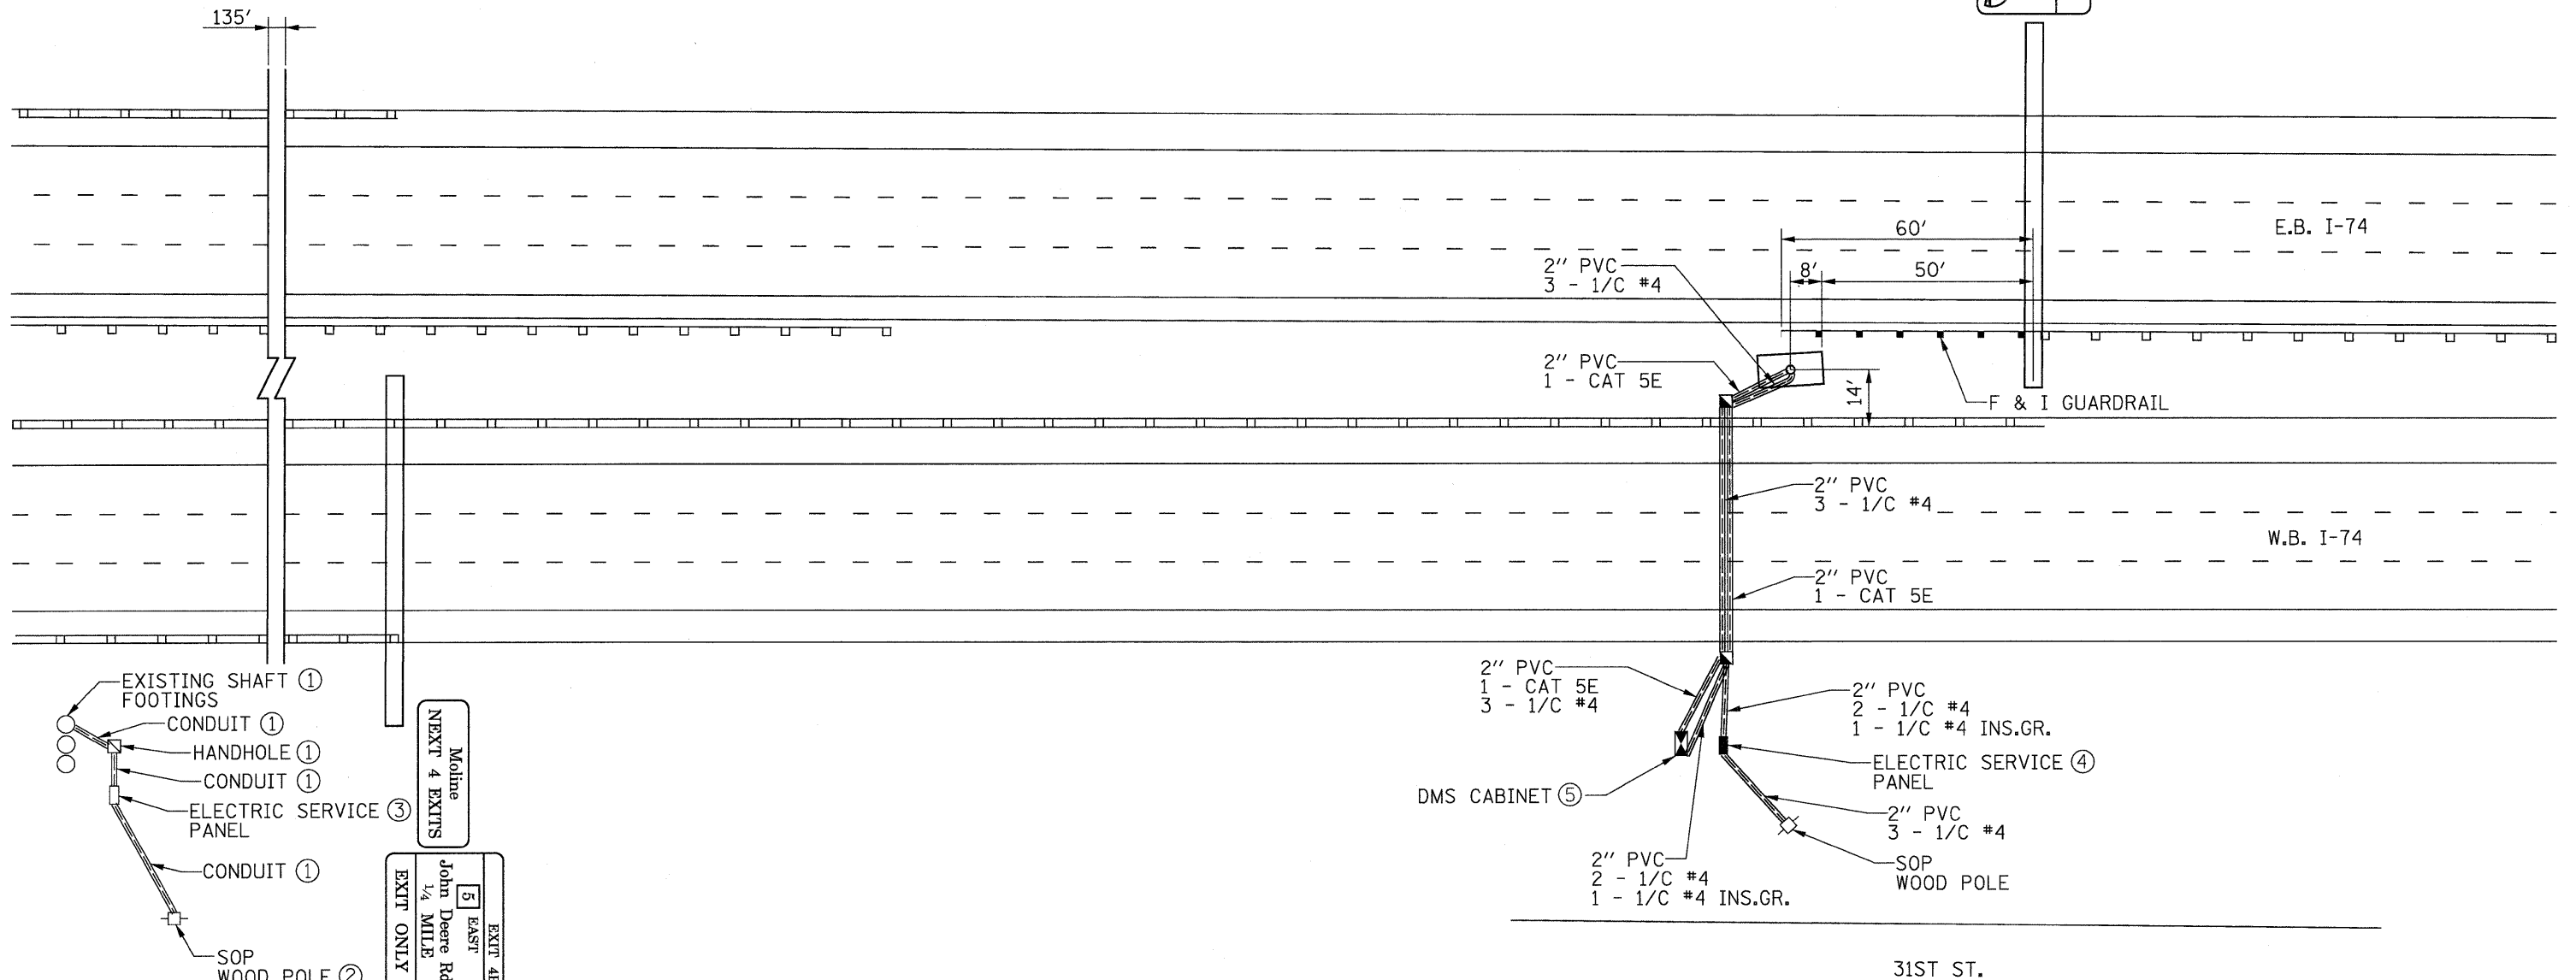


STATE OF ILLINOIS
DEPARTMENT OF TRANSPORTATION

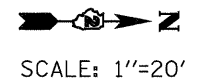

NOTES:
ALL ITEMS ARE FURNISHED AND INSTALLED UNLESS NOTED OTHERWISE.

- ① REMOVE
- ② INPLACE
- ③ SALVAGE
- ④ INSTALL SALVAGED
- ⑤ F & I CONCRETE FOUNDATION INSTALL CABINET

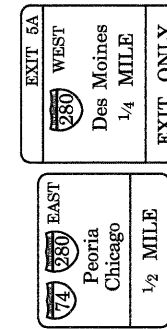

George M. Stuempfig
3/8/10

DESIGNED - S. POSKA	2010
CHECKED - G. STUEMPFIG	EXAMINED
DRAWN - M. BRESSLER	PASSED
CHECKED - G. STUEMPFIG	ENGINEER OF BRIDGE DESIGN
	ENGINEER OF BRIDGES AND STRUCTURES

SITE 405
W.B. I-74 (N OF ROCK RIVER BRIDGE)

SHEET NO. 11 SHEETS 23	F.A. RTE.	SECTION	COUNTY	TOTAL SHEETS	SHEET NO.
	74+280	D2.IT MESSAGE SIGN	ROCK ISLAND	23	11
			CONTRACT NO. 64F86		
			ILLINOIS FED. AID PROJECT C92-061-10		