
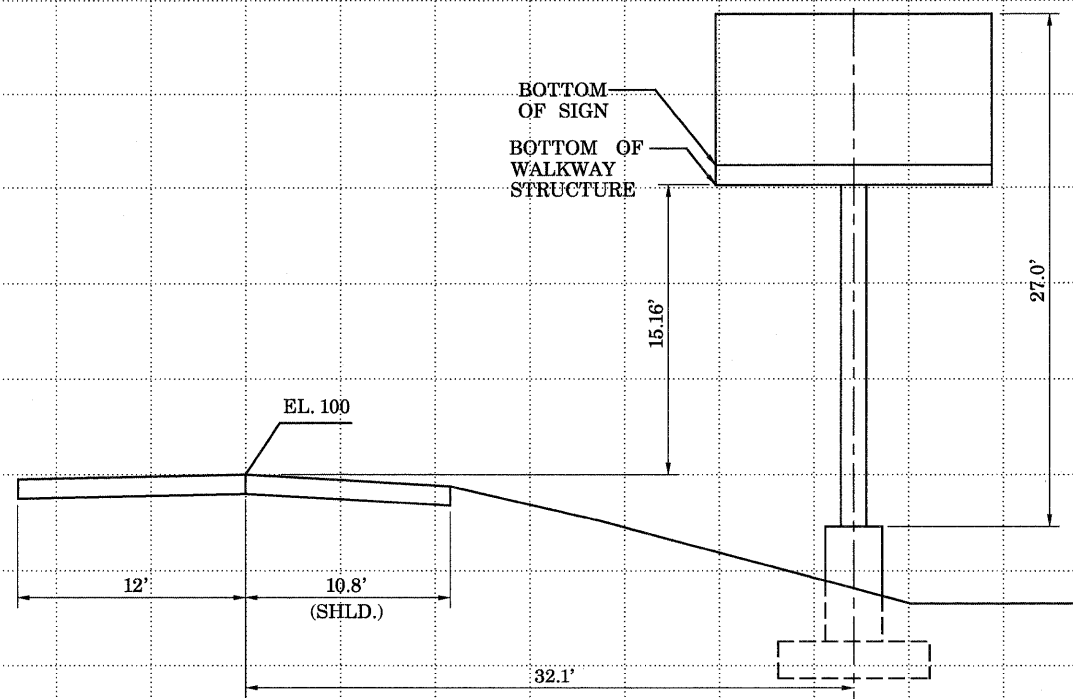
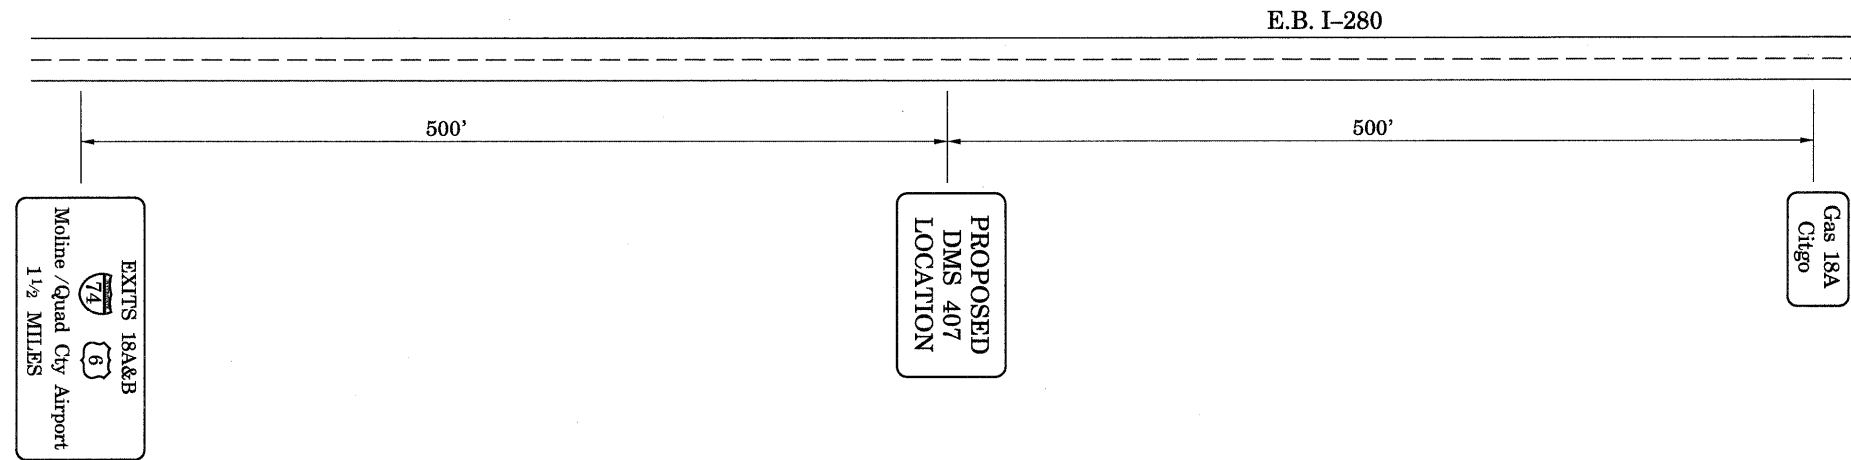


STATE OF ILLINOIS
DEPARTMENT OF TRANSPORTATION

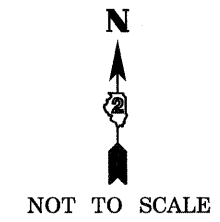

George M. Stuempfig
3/8/10

SITE 407
E.B. I-280 1.3 MILES W. OF I-74/US 6

DESIGNED - S. POSKA	2010
CHECKED - G. STUEMPFIG	EXAMINED
DRAWN - M. BRESSLER	PASSED
CHECKED - G. STUEMPFIG	ENGINEER OF BRIDGES AND STRUCTURES

SHEET NO. 14 SHEETS 23	F.A. RTE. 74+280	SECTION D2.IT MESSAGE SIGN	COUNTY ROCK ISLAND	TOTAL SHEETS 23	SHEET NO. 14
	CONTRACT NO. 64F86			ILLINOIS FED. AID PROJECT C92-061-10	