


TRAFFIC CONTROL PLAN

Structure 071-0015 STAGE II

Refer to Standard 701321 for additional signs, details & devices

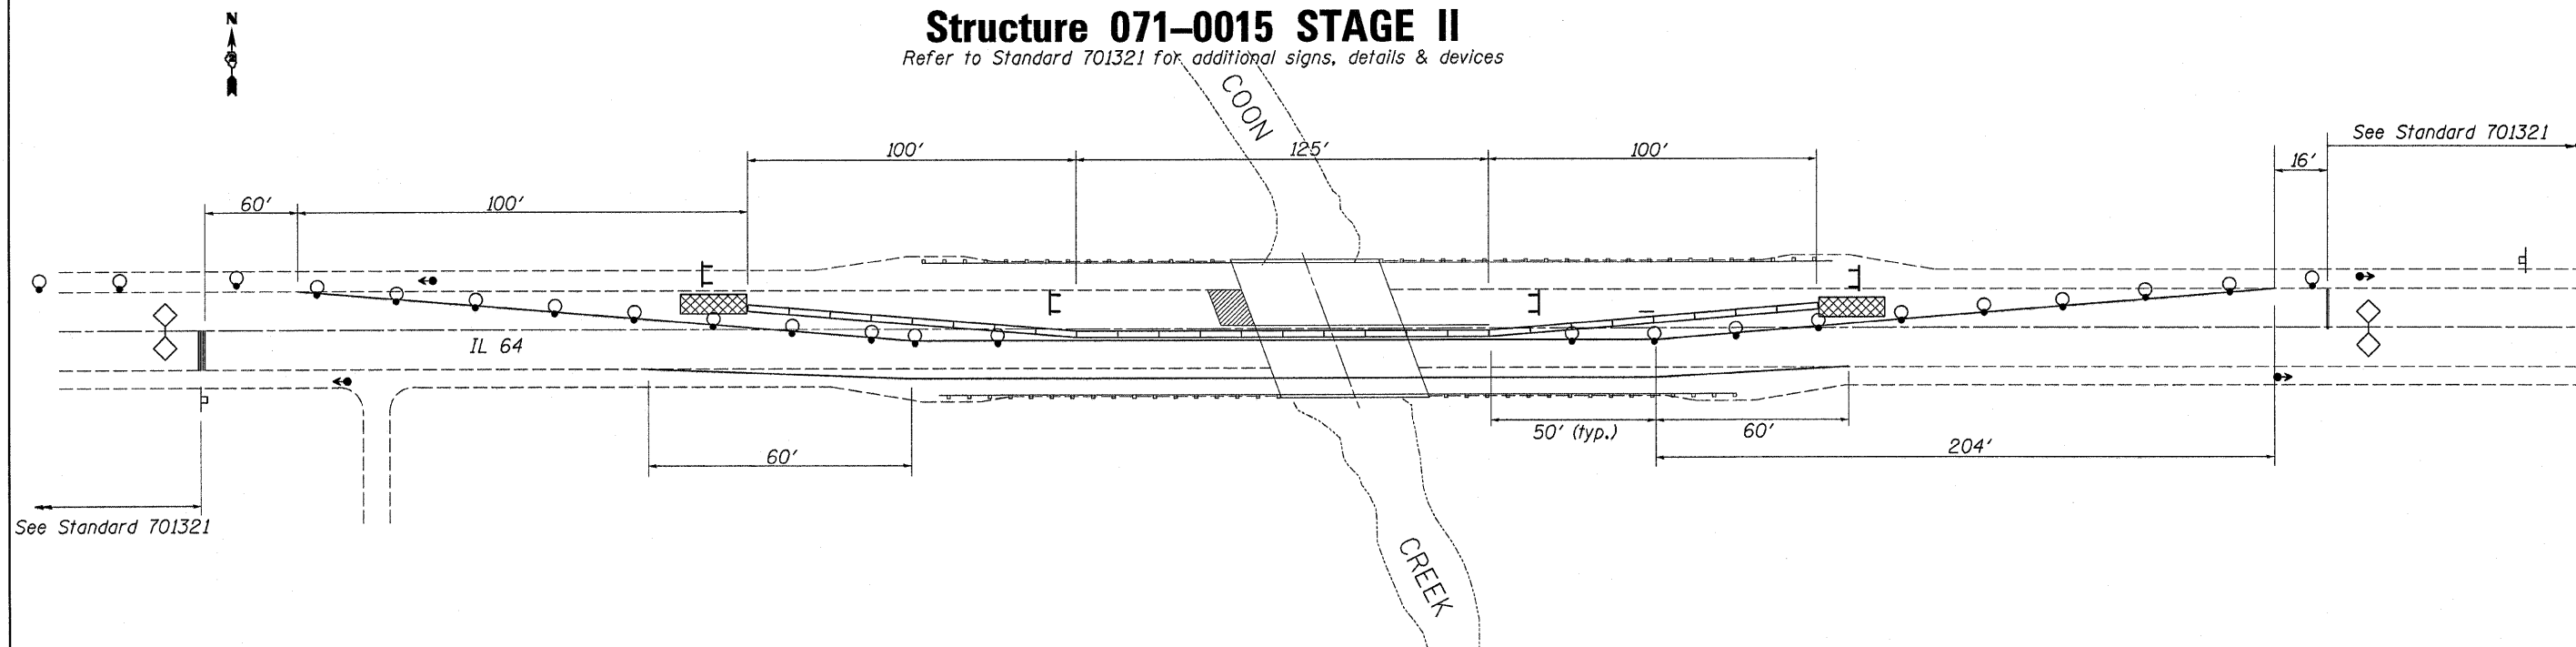

Workzone Pavement Marking Removal

	Sq Ft
Stage I	315
Stage II	315
Stop Bars	96
Total	726

Relocate Temporary Impact Attenuator


Stage II	Each
West	1
East	1
Total	2 Each

Relocate Temporary Concrete Barrier

Stage II	Feet
West Taper	100
Bridge Tangent	125
East Taper	100
Total	325 Feet

Paint Pavement Marking Line 6"

	Feet
After 701321 removal	
edgeline	600
edgeline	600
℄	200
Total	1400 Feet

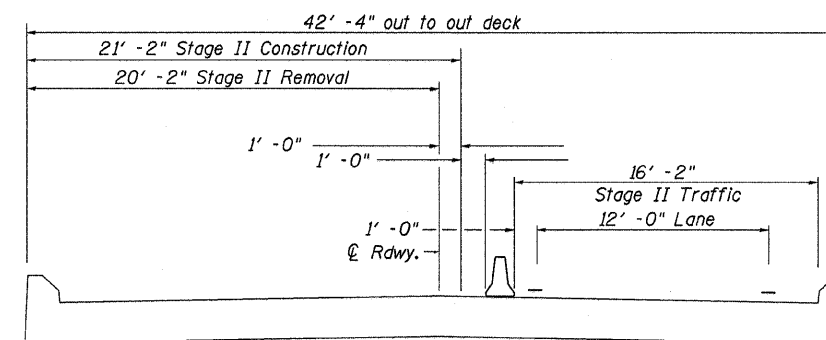

CROSS SECTION
Looking East

* FAP 17 (IL 64) & FAP 742 (IL 2)

FILE NAME =	USER NAME = linkdj	DESIGNED -	REVISED -	STATE OF ILLINOIS DEPARTMENT OF TRANSPORTATION	TRAFFIC CONTROL PLAN STRUCTURE 071-0015 STAGE II	F.A. RTE. =	SECTION	COUNTY	TOTAL SHEETS	SHEET NO.
D:\BR\CADD plans\Various Counties\64G13	approach pavements\PLANeng.dgn	DRAWN -	REVISED -			(102BRM & (39BRIM	OGLE	49	5	
PLOT SCALE = 50.0000' / IN.	CHECKED -	REVISED -	REVISED -			CONTRACT NO. 64G13				
PLOT DATE = Tue Mar 16 08:27:05 2010	DATE -	REVISED -	REVISED -			ILLINOIS FED. AID PROJECT				
SCALE: _____ SHEET NO. ____ OF _____ SHEETS STA. _____ TO STA. _____										