
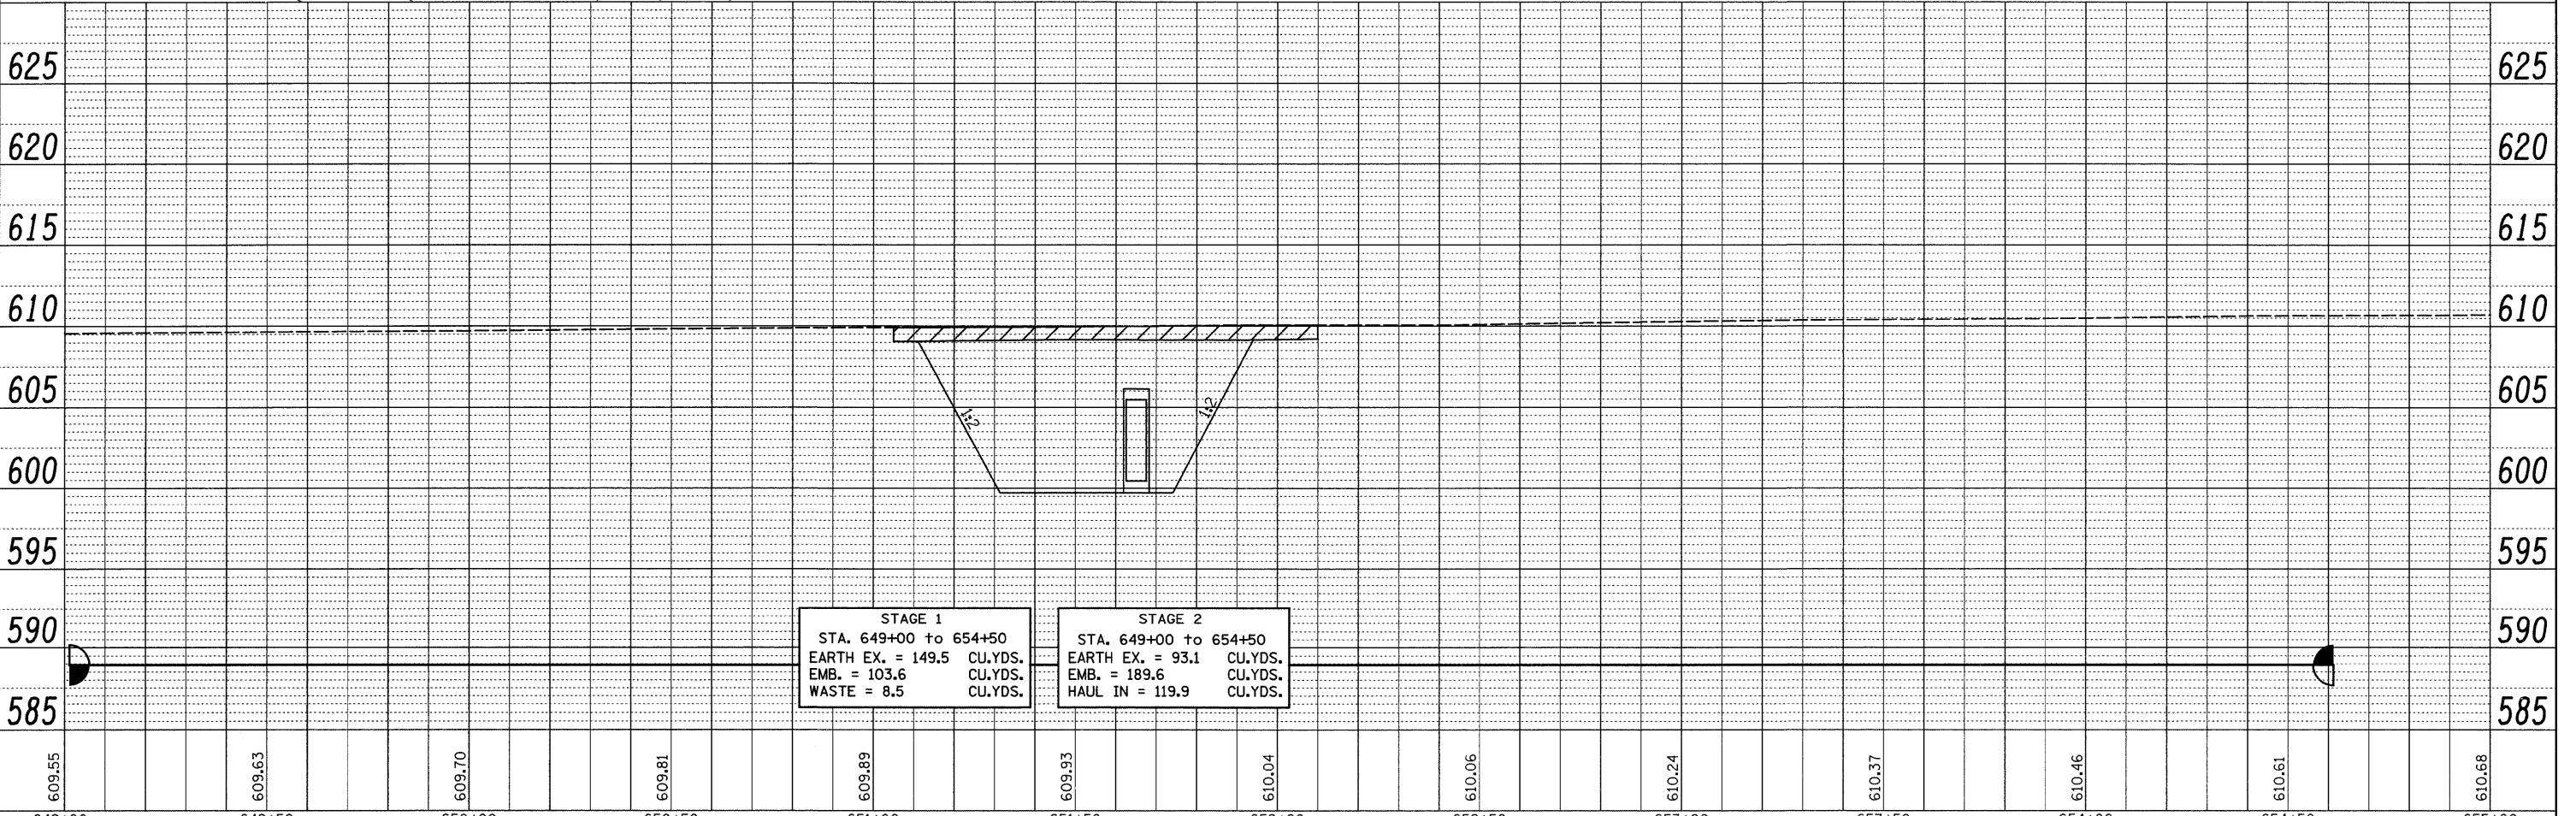


PLAN SURVEYED BY DATE
 PLOTTED BY DATE
 CHECKED BY DATE
 NOTE BOOK NO. _____
 CAD FILE NAME _____

PROFILE SURVEYED BY DATE
 PLOTTED BY DATE
 CHECKED BY DATE
 NOTE BOOK NO. _____
 STRUCTURE NOTATIONS CHKD _____

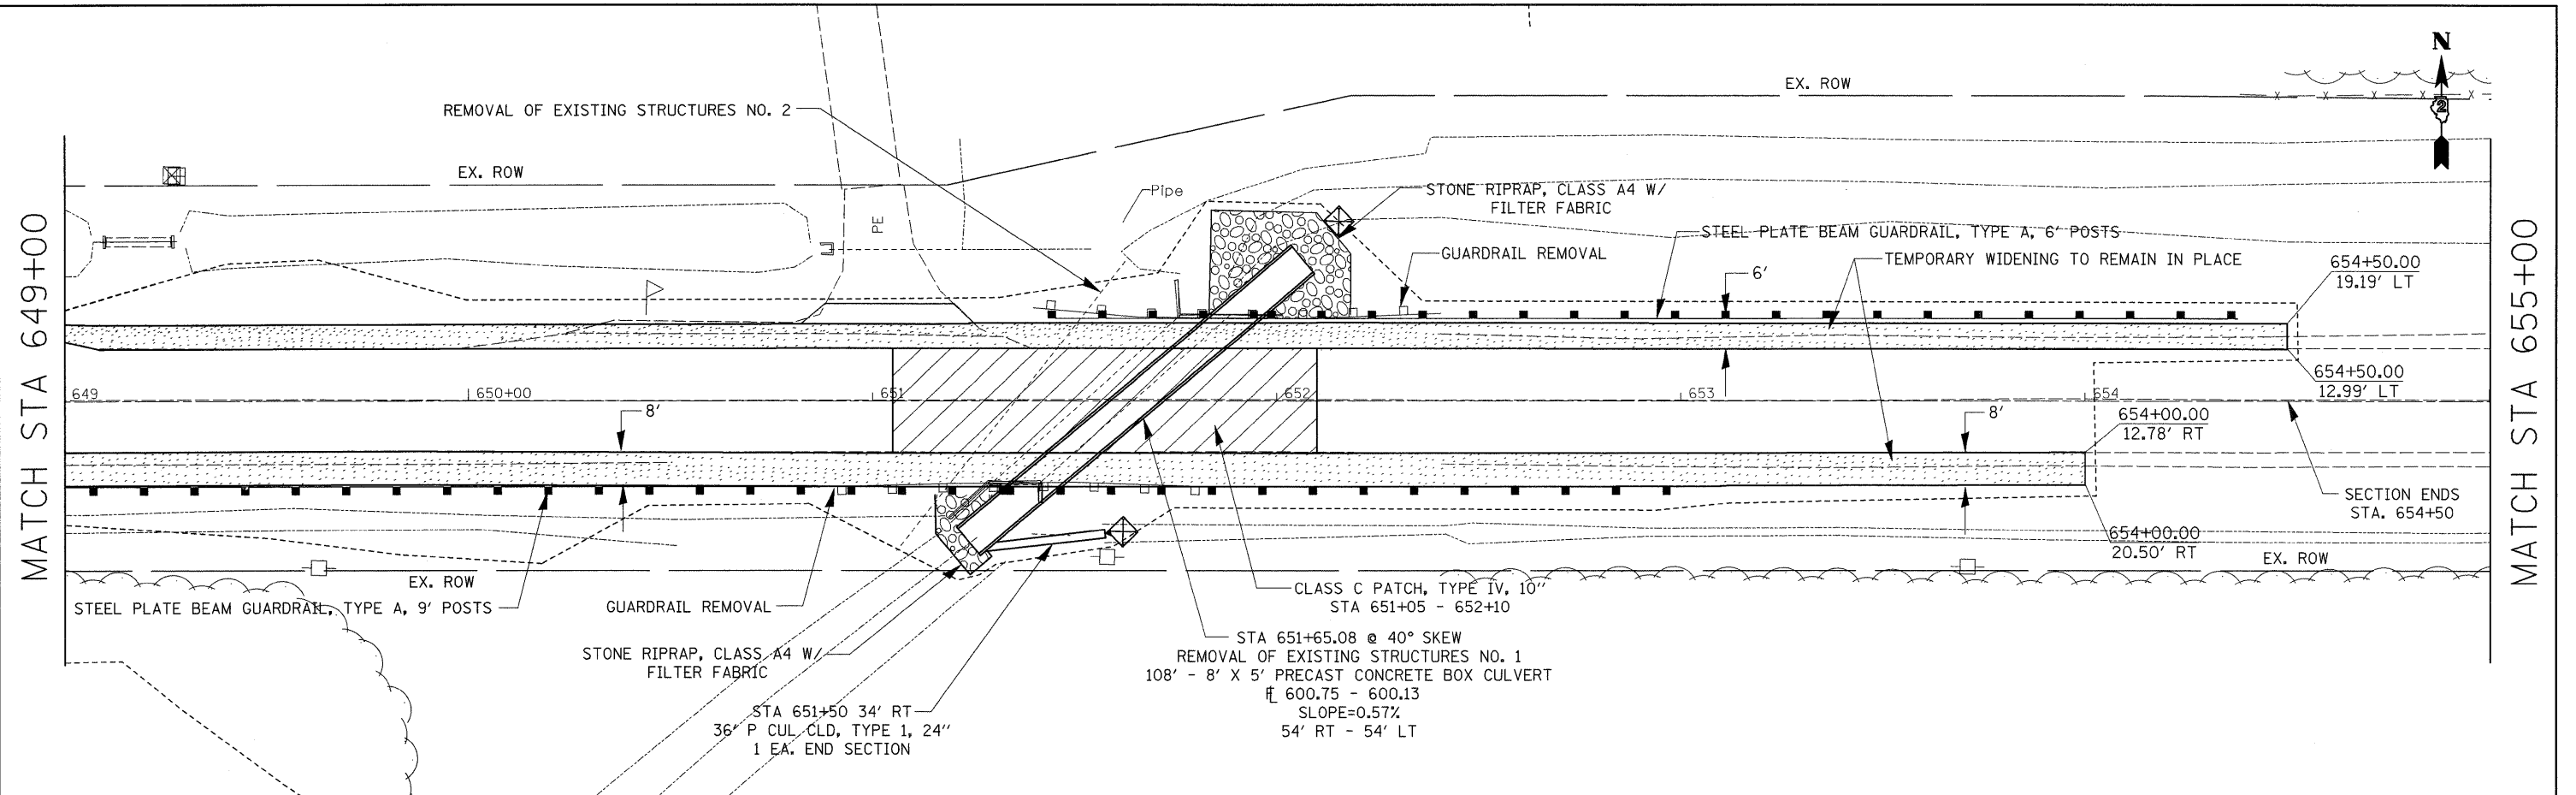

FILE NAME =	USER NAME = grantpm	DESIGNED -	REVISED -	STATE OF ILLINOIS DEPARTMENT OF TRANSPORTATION	STA 651 + 65.08 8' X 5' PRECAST BOX CULVERT			F.A.P. RTE. 585	SECTION 128T-1	COUNTY HENRY	TOTAL SHEETS 35	SHEET NO. 26
ea:\pwwork\psdot\grantpm\dms36948\028496-sht-pln.dgn	PLOT SCALE = 20.0000' / IN.	DRAWN -	REVISED -		SCALE:	SHEET NO.	OF SHEETS	STA.	TO STA.	CONTRACT NO. 64G18		
PLOT DATE = Thu Mar 18 11:14:04 2010	DATE -	CHECKED -	REVISED -		ILLINOIS FED. AID PROJECT							
		DATE -	REVISED -									