


DATE	
BY	
SURVEYED	
PLOTTED	
TEMPLATE	
NOTE BOOK	
AREAS CHECKED	

DATE	
BY	
SURVEYED	
PLOTTED	
TEMPLATE	
NOTE BOOK	
AREAS CHECKED	

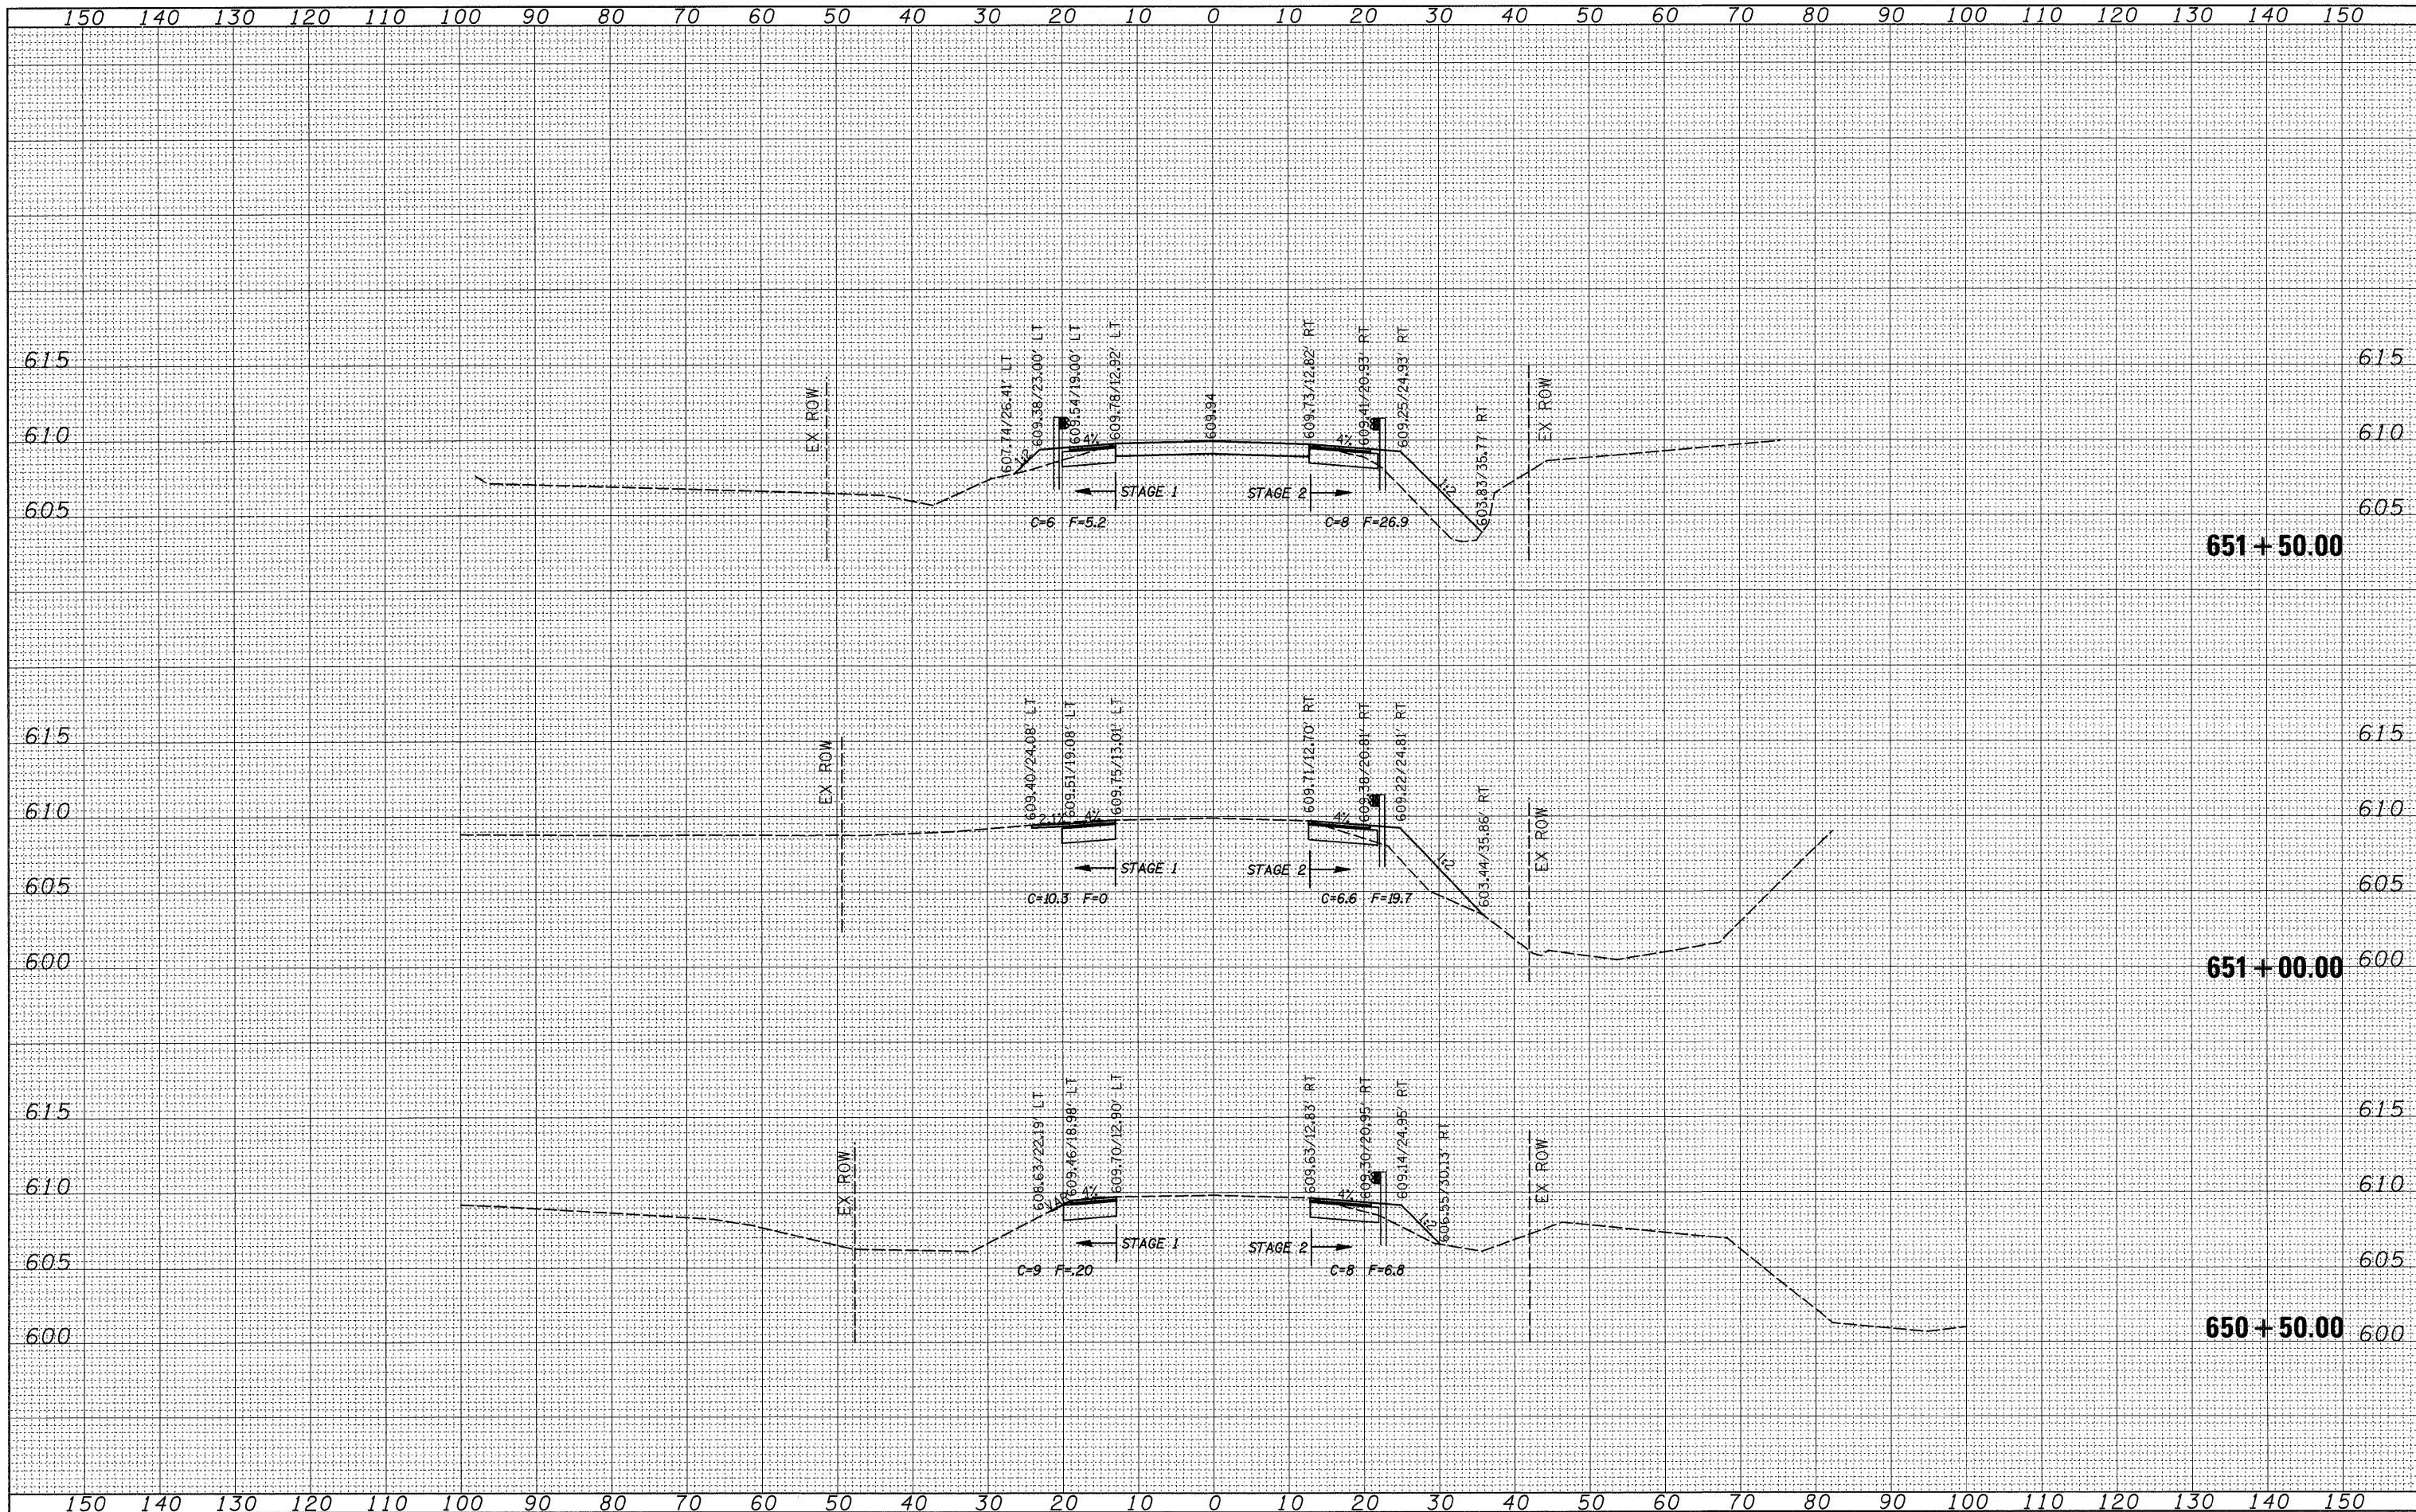

FILE NAME =
 c:\pw_work\p\pidot\grantpm\dms36958\0204906_xsd

USER NAME = grantpm
 _mLdgn
 PLOT SCALE = 10.0000' / IN.
 PLOT DATE = Thu Mar 18 11:15:39 2010

DESIGNED -
 DRAWN -
 CHECKED -
 DATE -

REVISED -
 REVISED -
 REVISED -
 REVISED -

**STATE OF ILLINOIS
 DEPARTMENT OF TRANSPORTATION**

**IL 92 PRECAST BOX CULVERT
 CROSS-SECTIONS**

SCALE: SHEET NO. OF SHEETS STA. 650+50.00 TO STA. 651+50.00

F.A.P. RTE. 585	SECTION 128T-1	COUNTY HENRY	TOTAL SHEETS 35	SHEET NO. 32
CONTRACT NO. 64G18				
ILLINOIS FED. AID PROJECT				