

F.A.I. RTE.	SECTION	COUNTY	TOTAL SHEETS	SHEET NO.
57	(46-1,2)RS-3 & I	KANKAKEE	115	1
FED. ROAD DIST. NO.	ILLINOIS	CONTRACT NO. 66608		

*115 + 1 = 116
D-93-009-06

STATE OF ILLINOIS
DEPARTMENT OF TRANSPORTATION
DIVISION OF HIGHWAYS
**PROPOSED
HIGHWAY PLANS**

**FAI ROUTE 57 (I-57)
SECTION (46-1,2)RS-3 & I
PROJECT IM-057-7(288)316
KANKAKEE COUNTY**

C - 93 - 004 - 06

**PROJECT DESCRIPTION-
3R IMPROVEMENT, BRIDGE REPAIRS**

Index of Sheets

1	COVERSHEET
2	GENERAL NOTES
3-6	SUMMARY
7-9	TYPICAL SECTIONS
10-16	SCHEDULE OF QUANTITIES
17	LOCATION MAP
18-22	PLAN SHEETS
23	STAGE CONSTRUCTION TYPICAL SECTION
24-25	STAGE CONSTRUCTION PLAN SHEETS
26-33	BRIDGE PLANS SN 046-0018 & 046-0019
34-40	BRIDGE PLANS SN 046-0083
41-47	BRIDGE PLANS SN 046-0084
48-52	BRIDGE PLANS SN 046-0085
53-55	GUARDRAIL DETAILS
56-58	HIGH TENSION CABLE MEDIAN BARRIER DETAILS
59-66	MISCELLANEOUS DETAILS
67-115	CROSS SECTIONS

STANDARDS
SEE SHEET 2 FOR HIGHWAY STANDARDS



FUNCTION CLASSIFICATION INTERSTATE

2007 NORTH OF MANTENO ADT = 32,300
P.V. = 79% S.U. = 5% M.U. = 16%
2007 SOUTH OF MANTENO ADT = 27,400
P.V. = 77% S.U. = 5% M.U. = 18%


STATE OF ILLINOIS
DEPARTMENT OF TRANSPORTATION
DIVISION OF HIGHWAYS

SUBMITTED March 29 2010
George Rayson
DEPUTY DIRECTOR OF HIGHWAYS, REGION ENGINEER


May 7 2010
Scott E. Stitt P.E./e
Acting ENGINEER OF DESIGN AND ENVIRONMENT

May 7 2010
Christine M. Reed/e
DIRECTOR OF HIGHWAYS, CHIEF ENGINEER

**PRINTED BY THE AUTHORITY
OF THE STATE OF ILLINOIS**

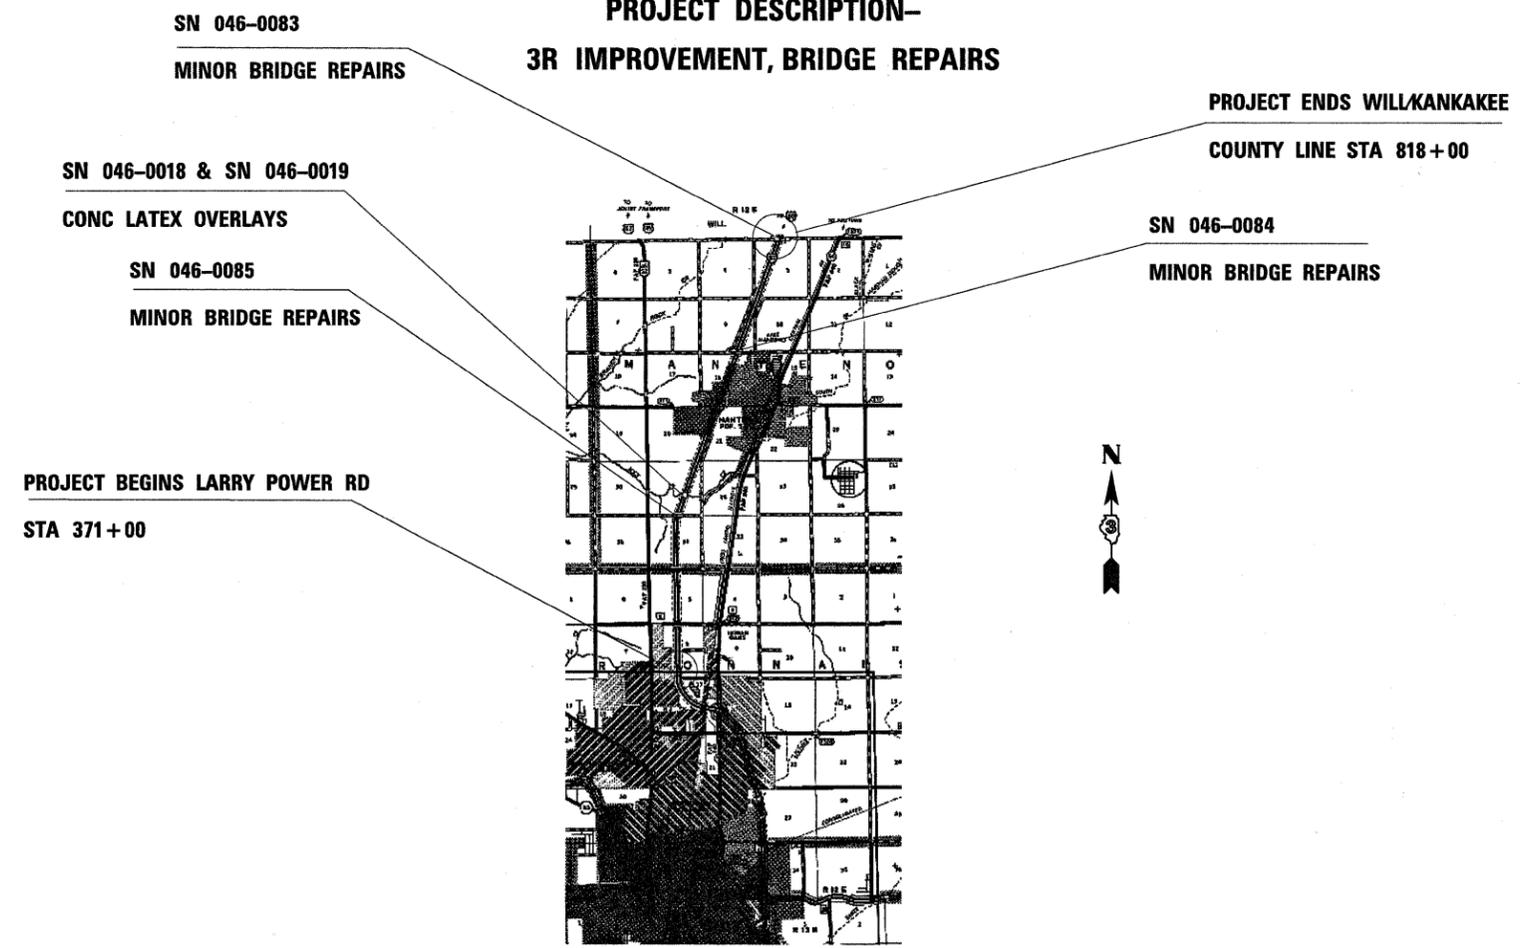

MICROFILMED _____
REEL NUMBER _____
AWARDED _____
RESIDENT ENGINEER _____
AS BUILT CHANGES WERE MADE
ON THE FOLLOWING SHEETS _____

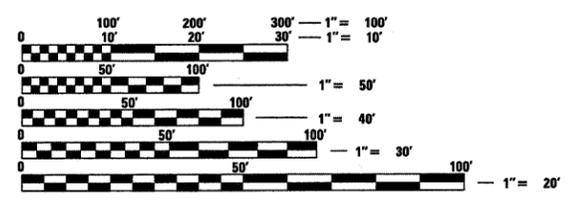

FULL SIZE PLANS HAVE BEEN PREPARED USING STANDARD
ENGINEERING SCALES. REDUCED SIZED PLANS WILL NOT
CONFORM TO STANDARD SCALES. IN MAKING MEASUREMENTS
ON REDUCED PLANS, THE ABOVE SCALES MAY BE USED.

J.U.L.I.E.
JOINT UTILITY LOCATION INFORMATION FOR EXCAVATION
1-800-892-0123
OR 811

PROJECT ENGINEER : JOE KANNEL
UNIT CHIEF : PAT BRABOY

DISTRICT 3 NO. (815) 434-6131
CONTRACT NO. 66608

GROSS LENGTH = NET LENGTH = 45,375 FT. = 8.59 MI.

PLOT DATE = Mar 25 2010 - 12:35:36 PM
FILE NAME = c:\pwwork\pwwork\braboy\pc\dms36364\deta11.s.dgn
PLOT SCALE = 1271.9487 / IN.
USER NAME = braboypc