


**EXISTING TYPICAL SECTION**

MANTENO RD. INTERCHANGE RAMPS

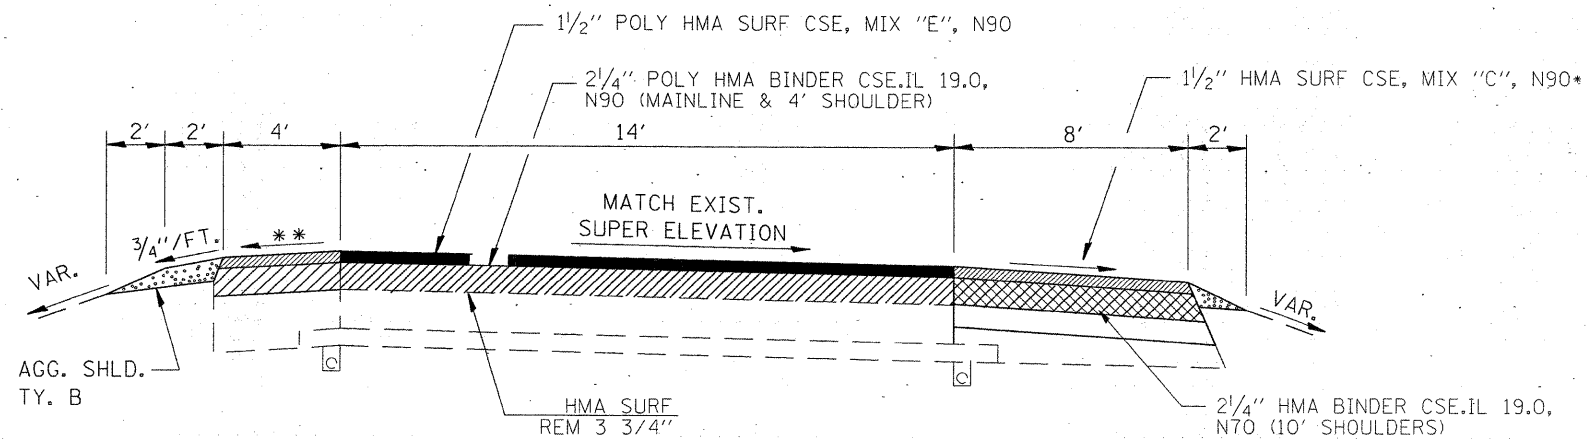

\*FOR BOTH 4' SHOULDER & 8' SHOULDER

**PROPOSED TYPICAL SECTION**

MANTENO RD. INTERCHANGE RAMPS

FILE NAME =	USER NAME = braboyoc	DESIGNED -	REVISED -	<b>STATE OF ILLINOIS DEPARTMENT OF TRANSPORTATION</b>	<b>TYPICAL SECTIONS</b>	F.A.I RTE.	SECTION	COUNTY	TOTAL SHEETS	SHEET NO.	
cr:\pwork\pwidot\BRABOYOC\dms30564\de	oils.dgn	DRAWN -	REVISED -			57	146-121BS-3 & 1	KANKAKEE	115	9	
PLOT SCALE = 2500.0000' / IN.	CHECKED -	REVISED -	REVISED -			SCALE: _____ SHEET NO. _____ OF _____ SHEETS STA. _____ TO STA. _____		CONTRACT NO. 66608			
PLOT DATE = Apr 13, 2010 05:22:55 PM	DATE -	REVISED -	REVISED -			ILLINOIS FED. AID PROJECT					