


FINAL SURVEY NO.	SURVEYED	BY	DATE
NOTE BOOK	PLOTTED		
AREAS	TEMPLATE		
CHECKED	AREAS		

ORIGINAL SURVEY NO.	SURVEYED	BY	DATE
NOTE BOOK	PLOTTED		
AREAS	TEMPLATE		
CHECKED	AREAS		

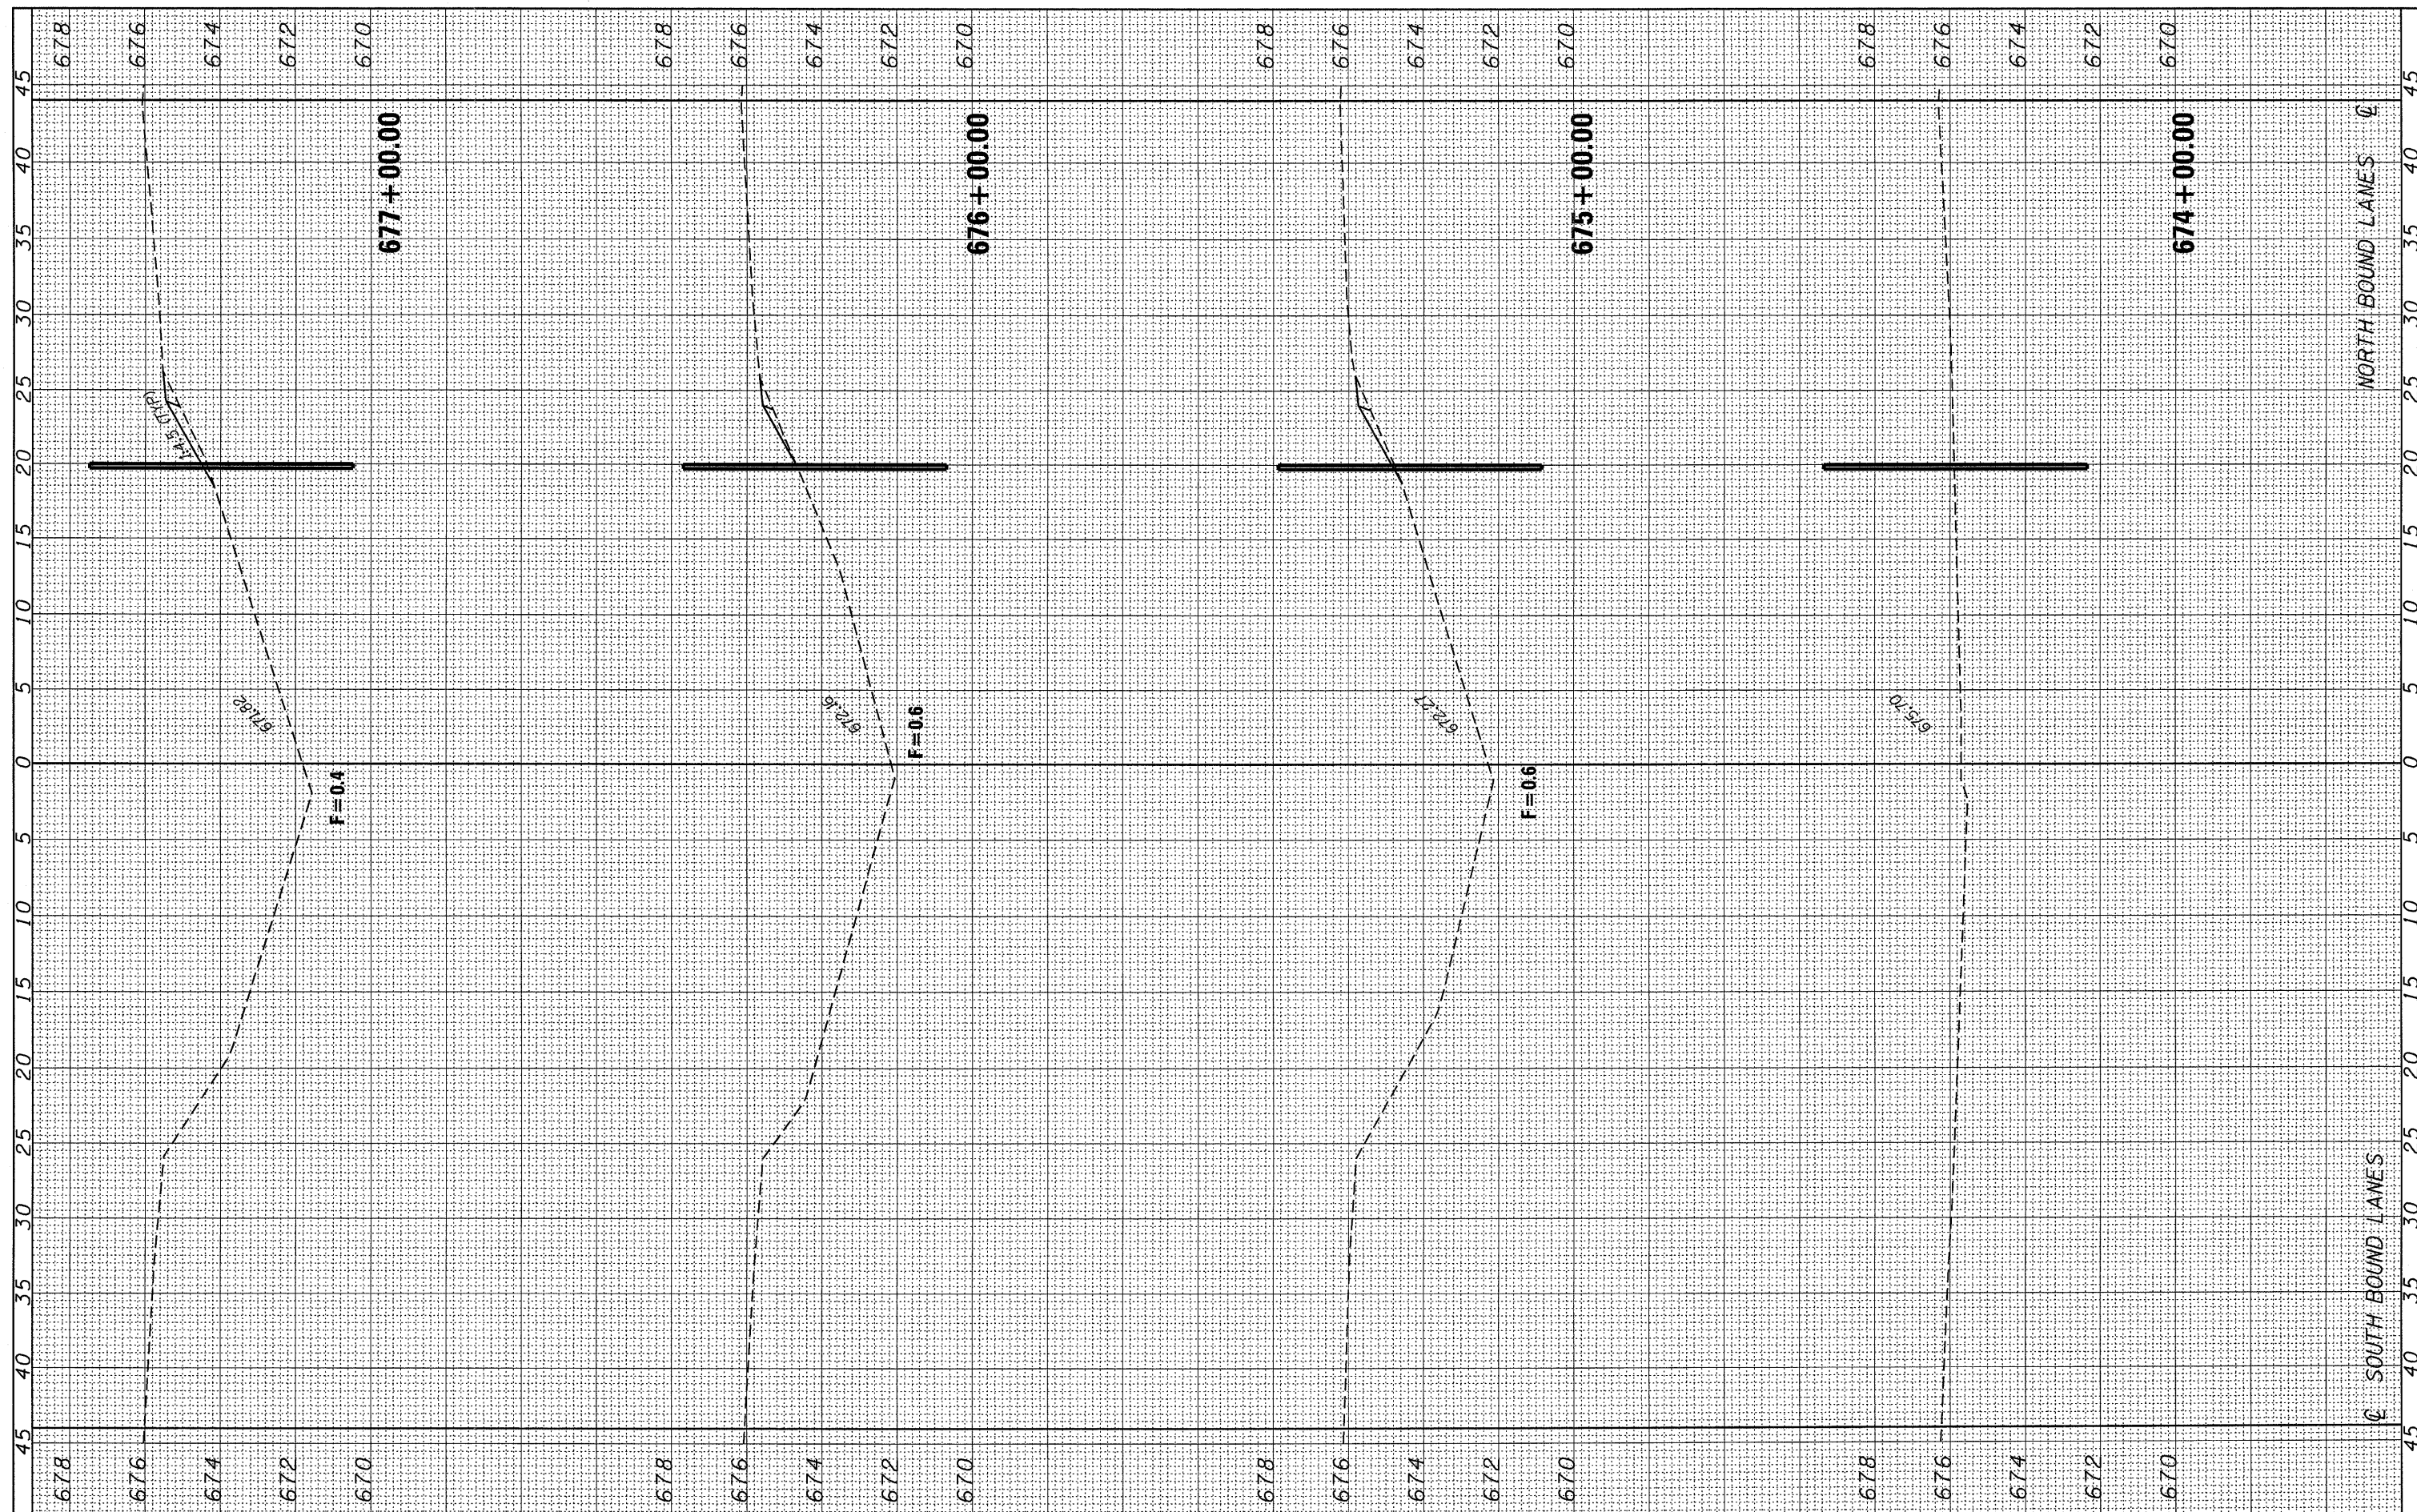

FILE NAME =	USER NAME = braboypc	DESIGNED -	REVISED -	<b>STATE OF ILLINOIS</b> <b>DEPARTMENT OF TRANSPORTATION</b>	SCALE:      SHEET NO.    OF    SHEETS    STA.      TO STA.	F.M.A.I. RTE.	SECTION	COUNTY	TOTAL SHEETS	SHEET NO.	
c:\pw_work\pwwork\braboypc\dms30564\EP05404-sh	t-xsec100.dgn	DRAWN -	REVISED -			57	(46-1,2)RS-3&I	KANKAKEE	115	67	
PLOT SCALE = 5.8263' / IN.		CHECKED -	REVISED -			CONTRACT NO. 66608					
PLOT DATE = Mar 25, 2010 - 11:59:14 AM		DATE -	REVISED -			ILLINOIS FED. AID PROJECT					