


FINAL SURVEY NO.	SURVEYED	BY	DATE
NOTE BOOK	PLOTTED		
AREAS CHECKED	TEMPLATE		
	AREAS		
	CHECKED		

ORIGINAL SURVEY NO.	SURVEYED	BY	DATE
NOTE BOOK	PLOTTED		
AREAS CHECKED	TEMPLATE		
	AREAS		
	CHECKED		

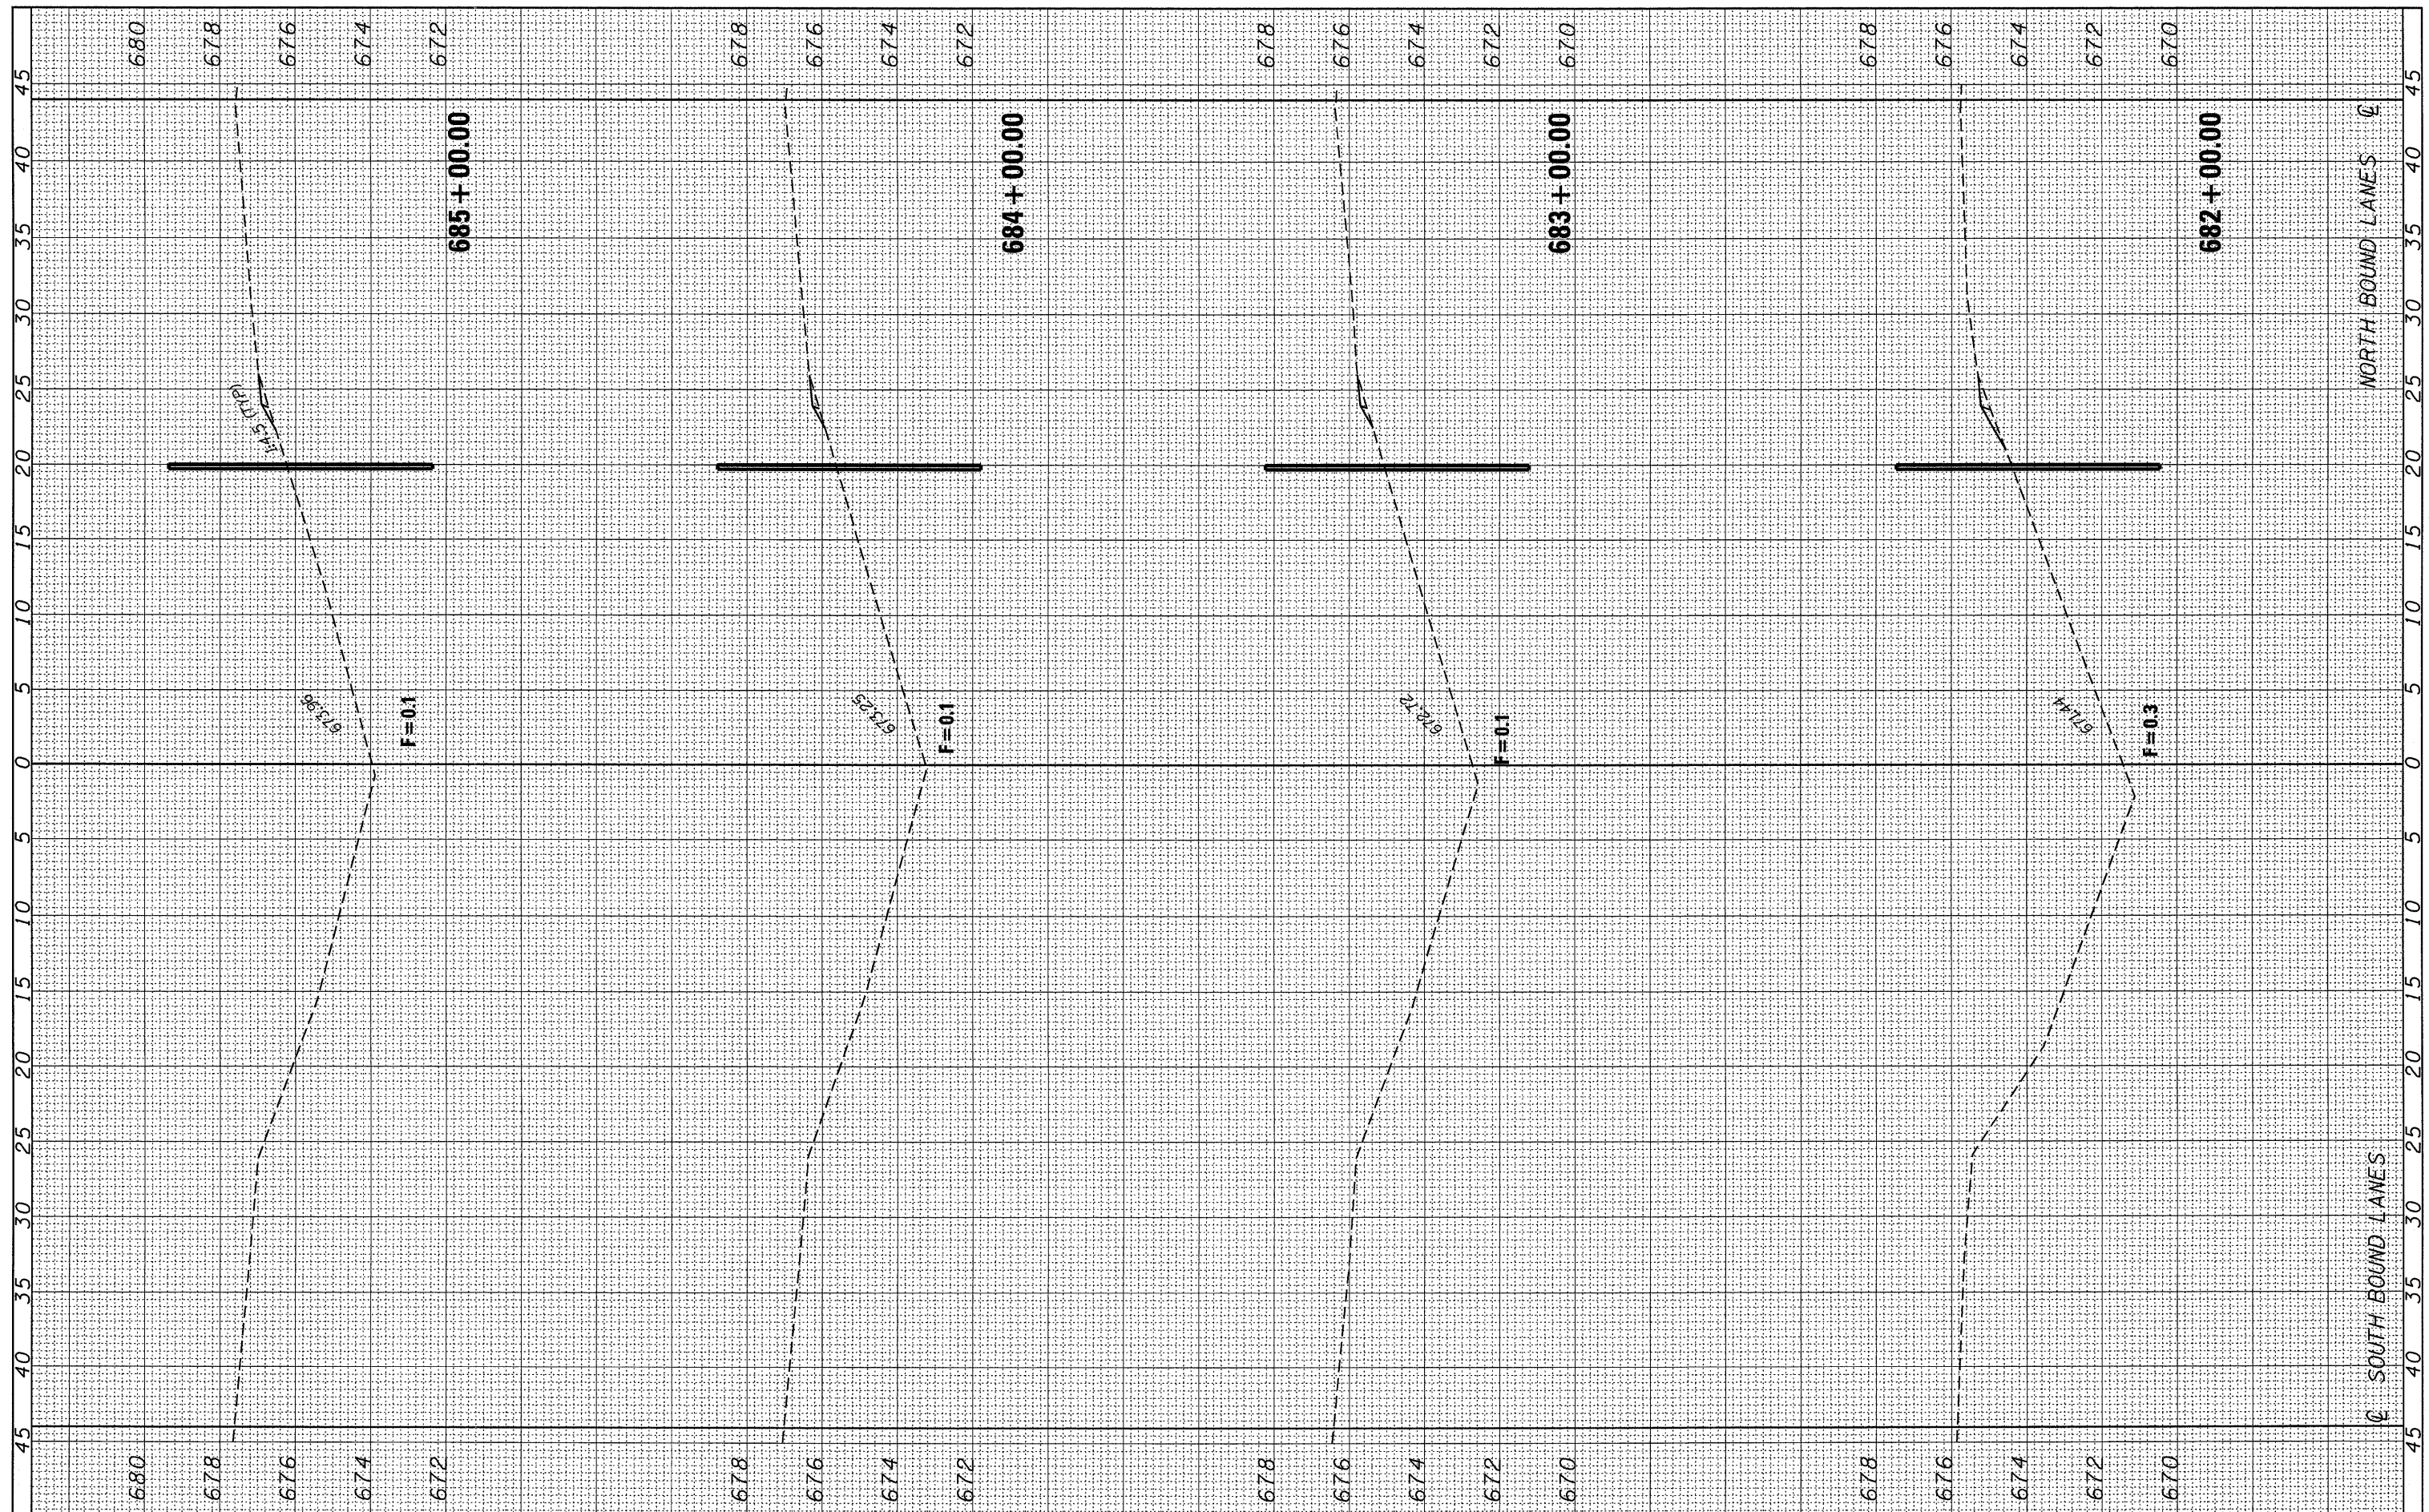

FILE NAME =	USER NAME = braboypa	DESIGNED -	REVISED -	STATE OF ILLINOIS DEPARTMENT OF TRANSPORTATION	SCALE: SHEET NO. OF SHEETS STA. TO STA.	F. REAL RTE. 57	SECTION (46-1,2)RS-3&I	COUNTY KANKAKEE	TOTAL SHEETS 115	SHEET NO. 69	CONTRACT NO. 66608	ILLINOIS FED. AID PROJECT
o:\pw\work\p\dot\braboypa\dms38564\EP05404-a	t-xao100.dgn	DRAWN -	REVISED -									
	PLOT SCALE = 5.0263' / IN.	CHECKED -	REVISED -									
	PLOT DATE = Mar 25, 2010 - 11:58:52 AM	DATE -	REVISED -									