


FINAL SURVEY NO.	SURVEYED	BY	DATE
NOTE BOOK	PLOTTED		
AREAS CHECKED	TEMPLATE		
	AREAS		

ORIGINAL SURVEY NO.	SURVEYED	BY	DATE
NOTE BOOK	PLOTTED		
AREAS CHECKED	TEMPLATE		
	AREAS		

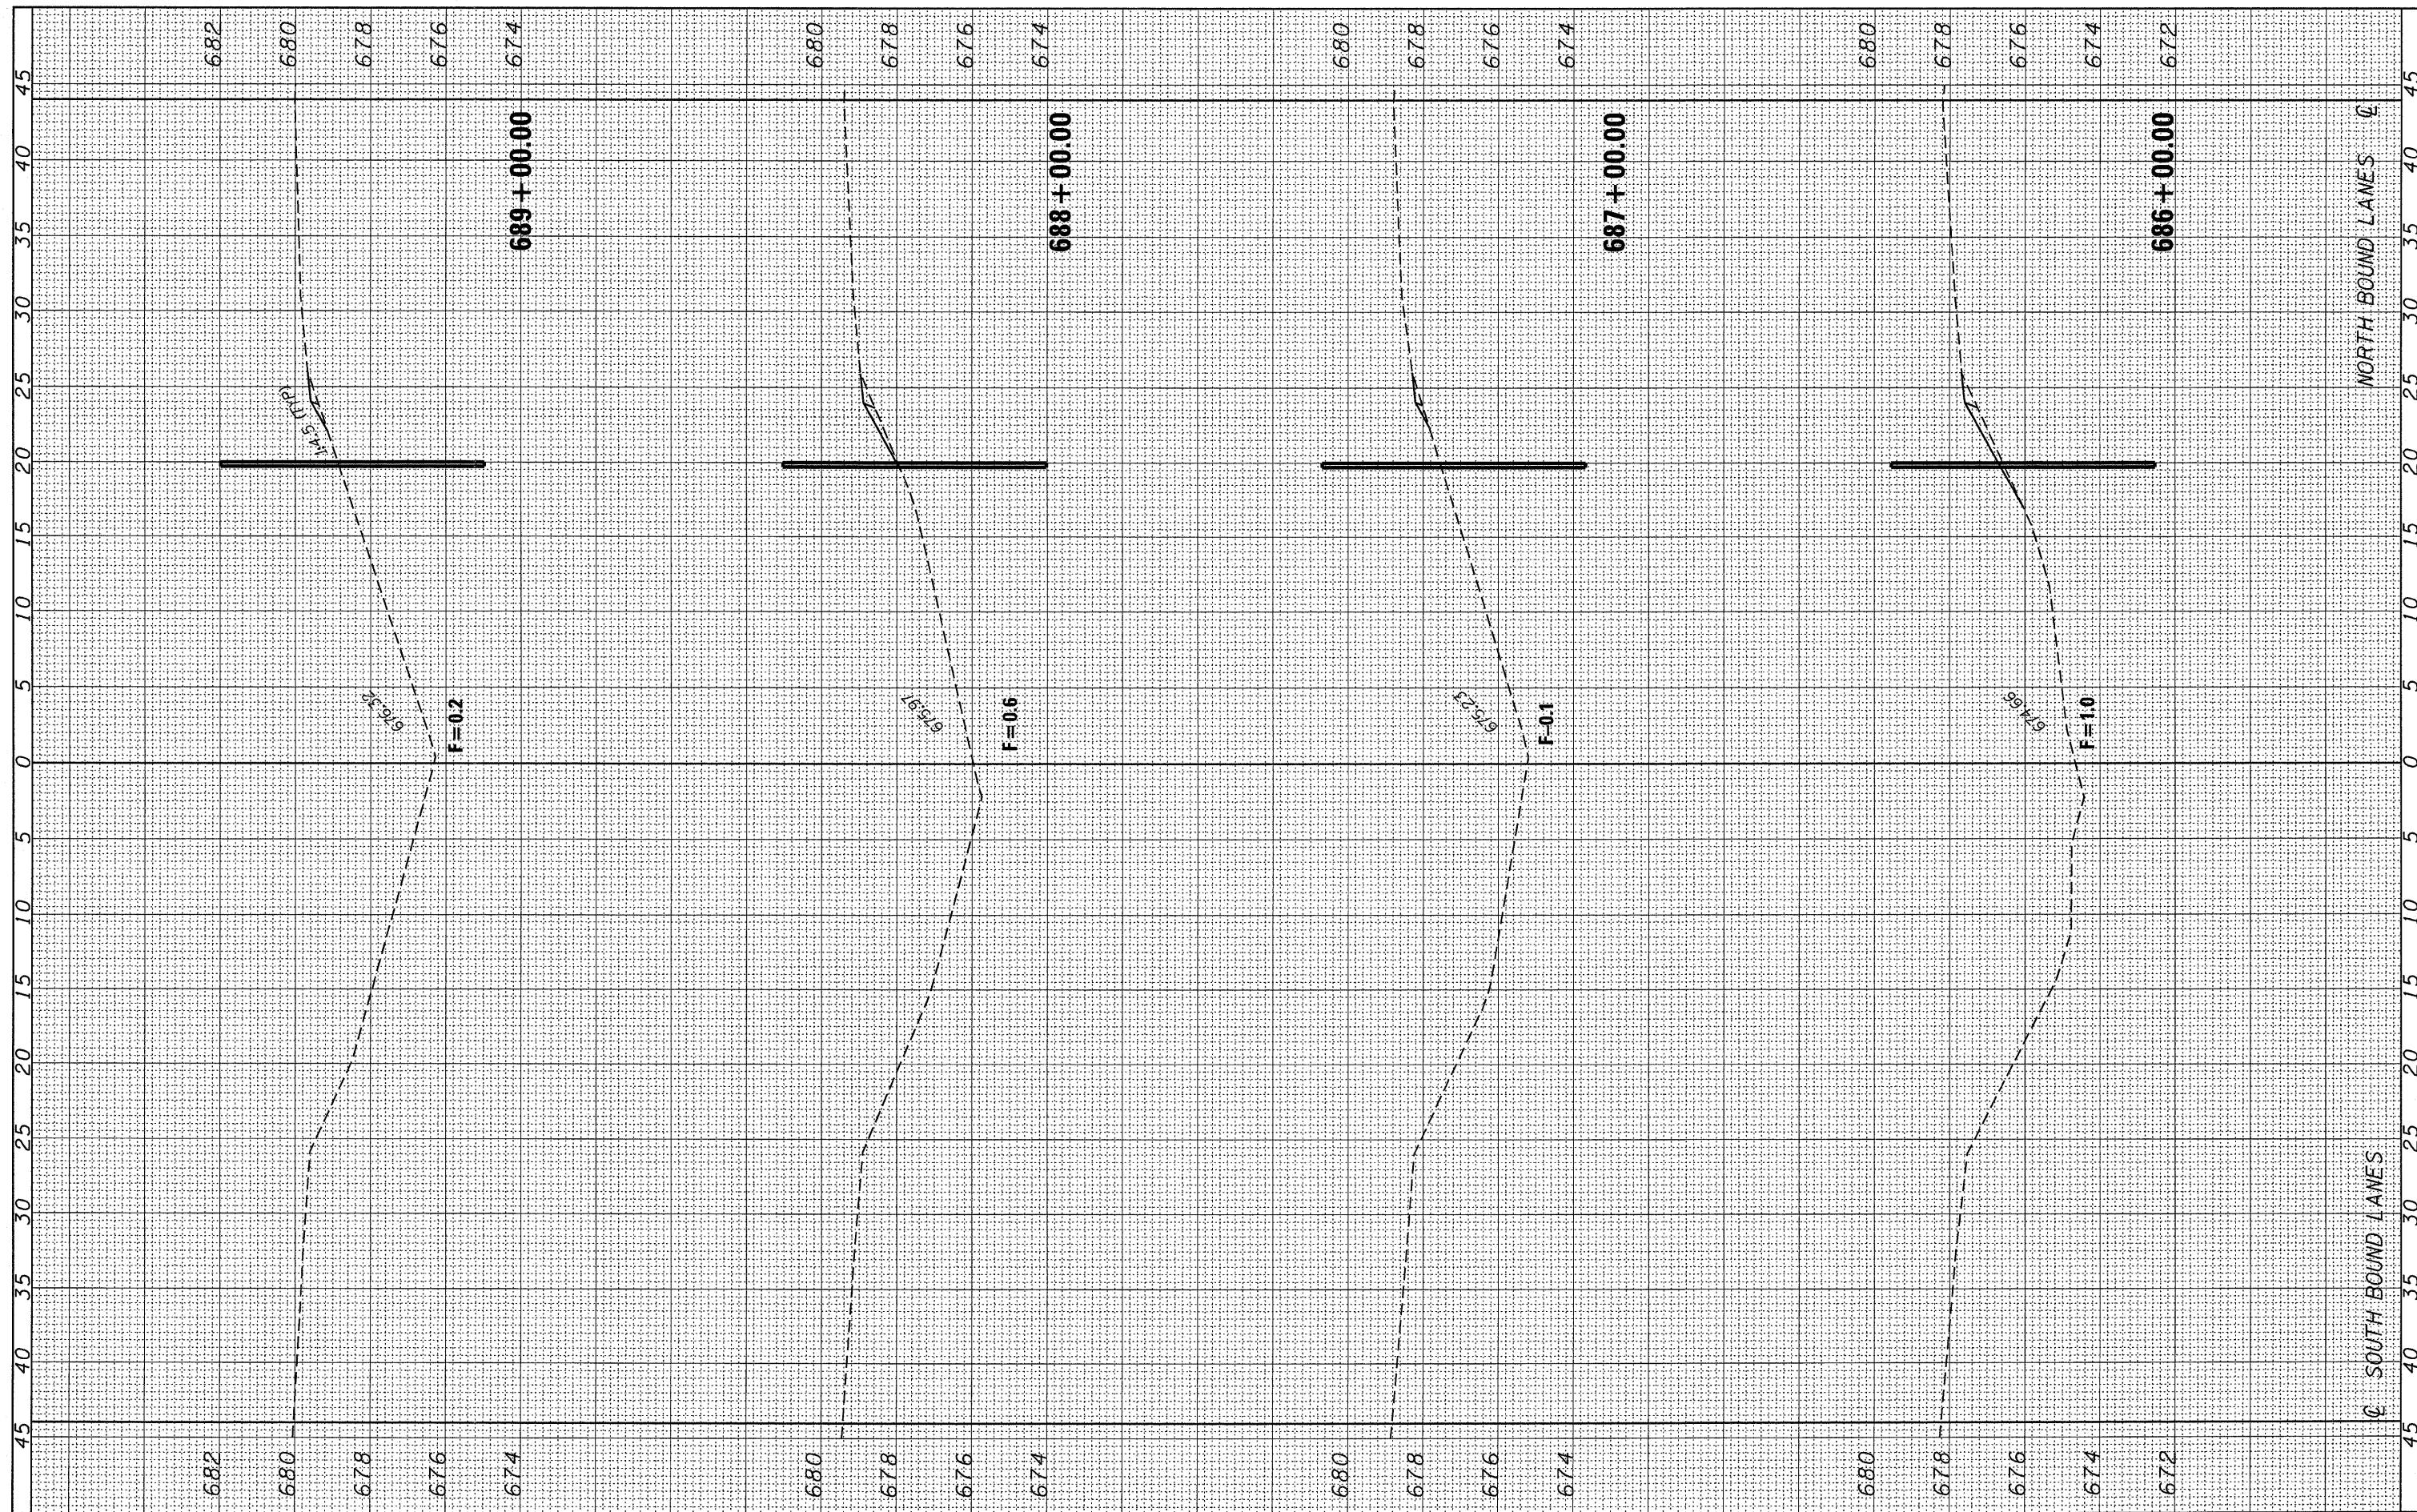

FILE NAME =	USER NAME = braboypc	DESIGNED -	REVISED -	<b>STATE OF ILLINOIS</b> <b>DEPARTMENT OF TRANSPORTATION</b>	SCALE:	SHEET NO.	OF	SHEETS	STA.	TO STA.	<table border="1"> <tr><th>F. REAL RTE.</th><th>SECTION</th><th>COUNTY</th><th>TOTAL SHEETS</th><th>SHEET NO.</th></tr> <tr><td>57</td><td>(46-1,2)RS-3&amp;I</td><td>KANKAKEE</td><td>115</td><td>70</td></tr> </table>	F. REAL RTE.	SECTION	COUNTY	TOTAL SHEETS	SHEET NO.	57	(46-1,2)RS-3&I	KANKAKEE	115	70
F. REAL RTE.	SECTION	COUNTY	TOTAL SHEETS		SHEET NO.																
57	(46-1,2)RS-3&I	KANKAKEE	115		70																
c:\pwwork\pwwork\braboypc\dms38564\EP05404-a\1-xsec100.dgn		DRAWN -	REVISED -									ILLINOIS FED. AID PROJECT									
PLOT SCALE = 5.8263" / IN.		CHECKED -	REVISED -																		
PLOT DATE = Mar 25, 2010 - 11:58:38 AM		DATE -	REVISED -																		

686+00.00 689+00.00