


FINAL SURVEY NO.	SURVEYED	BY	DATE
NOTE BOOK	PLOTTED		
AREAS CHECKED	TEMPLATE		
	AREAS		
	CHECKED		

ORIGINAL SURVEY NO.	SURVEYED	BY	DATE
NOTE BOOK	PLOTTED		
AREAS CHECKED	TEMPLATE		
	AREAS		
	CHECKED		

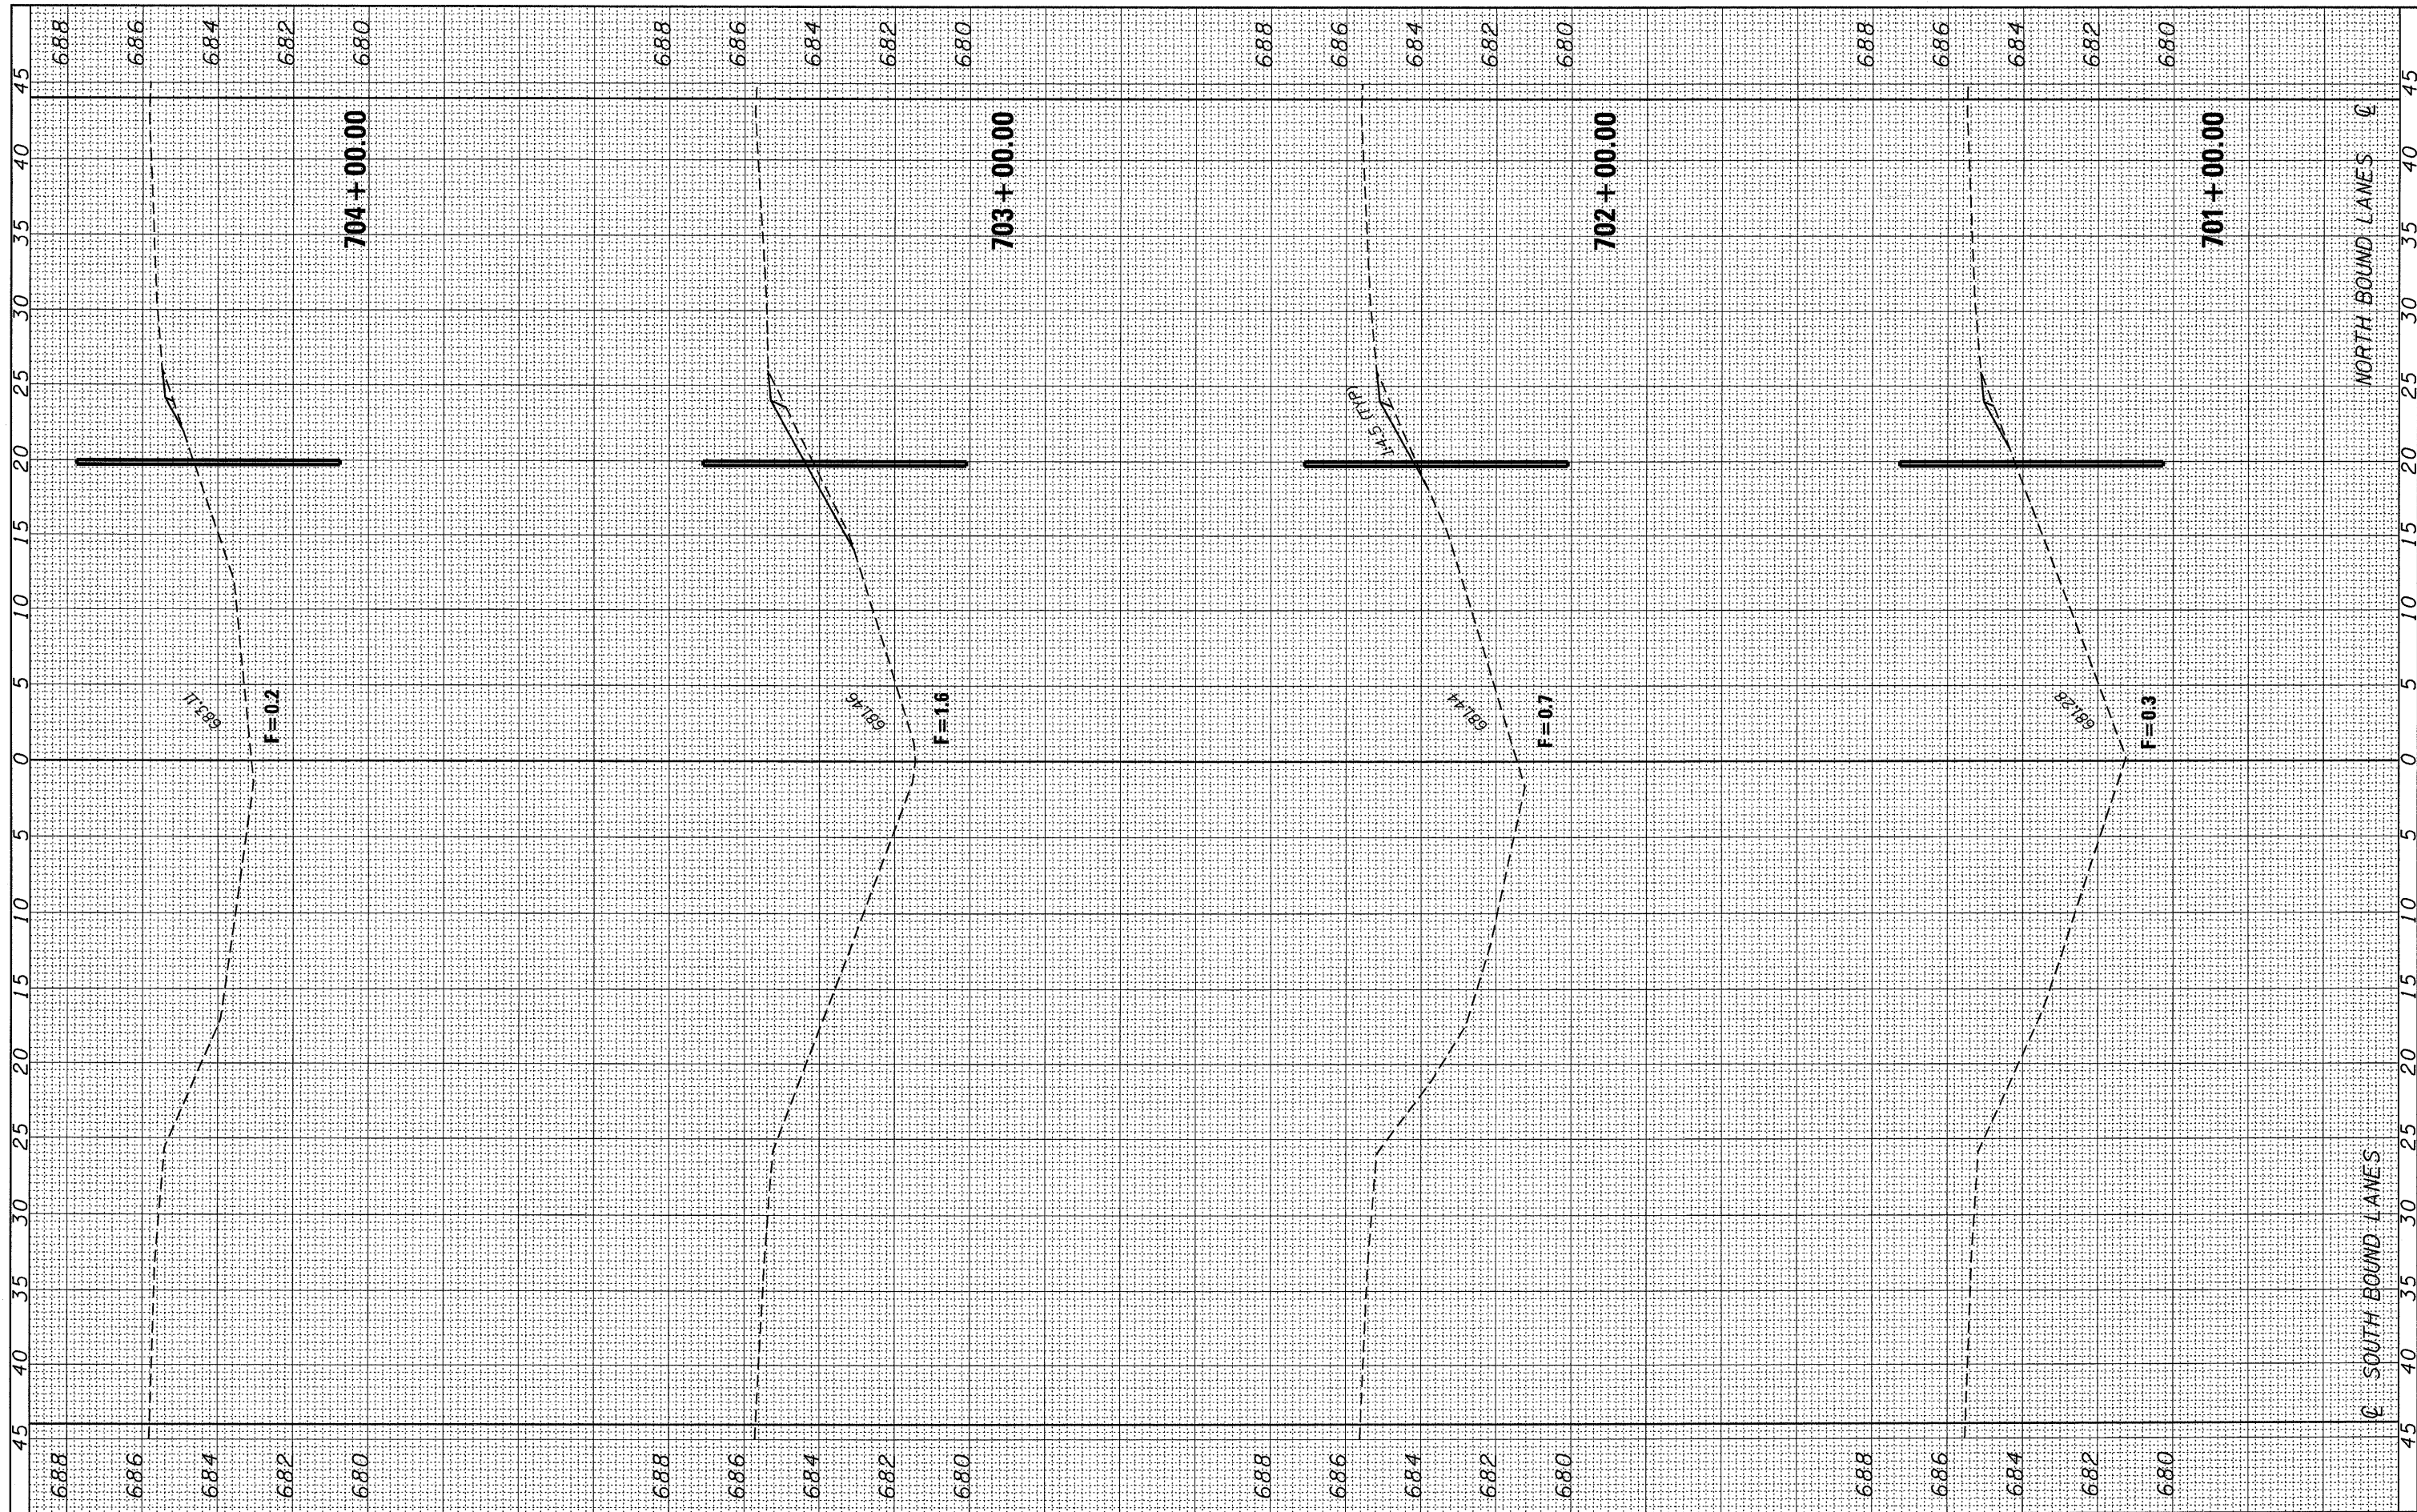

FILE NAME = c:\pwwork\pwwork\braboypc\dms30564\EP05404-31-t-xsec100.dgn

USER NAME = braboypc  
 PLOT SCALE = 5.0263' / IN.  
 PLOT DATE = Mar 25, 2010 - 11:57:49 AM

DESIGNED -  
 DRAWN -  
 CHECKED -  
 DATE -

REVISED -  
 REVISED -  
 REVISED -  
 REVISED -

**STATE OF ILLINOIS  
 DEPARTMENT OF TRANSPORTATION**

SCALE: SHEET NO. OF SHEETS STA. TO STA.

F.W. RT. 57	SECTION (46-1.2)RS-3&I	COUNTY KANKAKEE	TOTAL SHEETS 115	SHEET NO. 74
CONTRACT NO. 66608				
ILLINOIS FED. AID PROJECT				