


FINAL SURVEY	SURVEYED	BY	DATE
NOTE BOOK	PLOTTED		
AREAS	TEMPLATE		
CHECKED	AREAS		
	CHECKED		

ORIGINAL SURVEY	SURVEYED	BY	DATE
NOTE BOOK	PLOTTED		
AREAS	TEMPLATE		
CHECKED	AREAS		
	CHECKED		

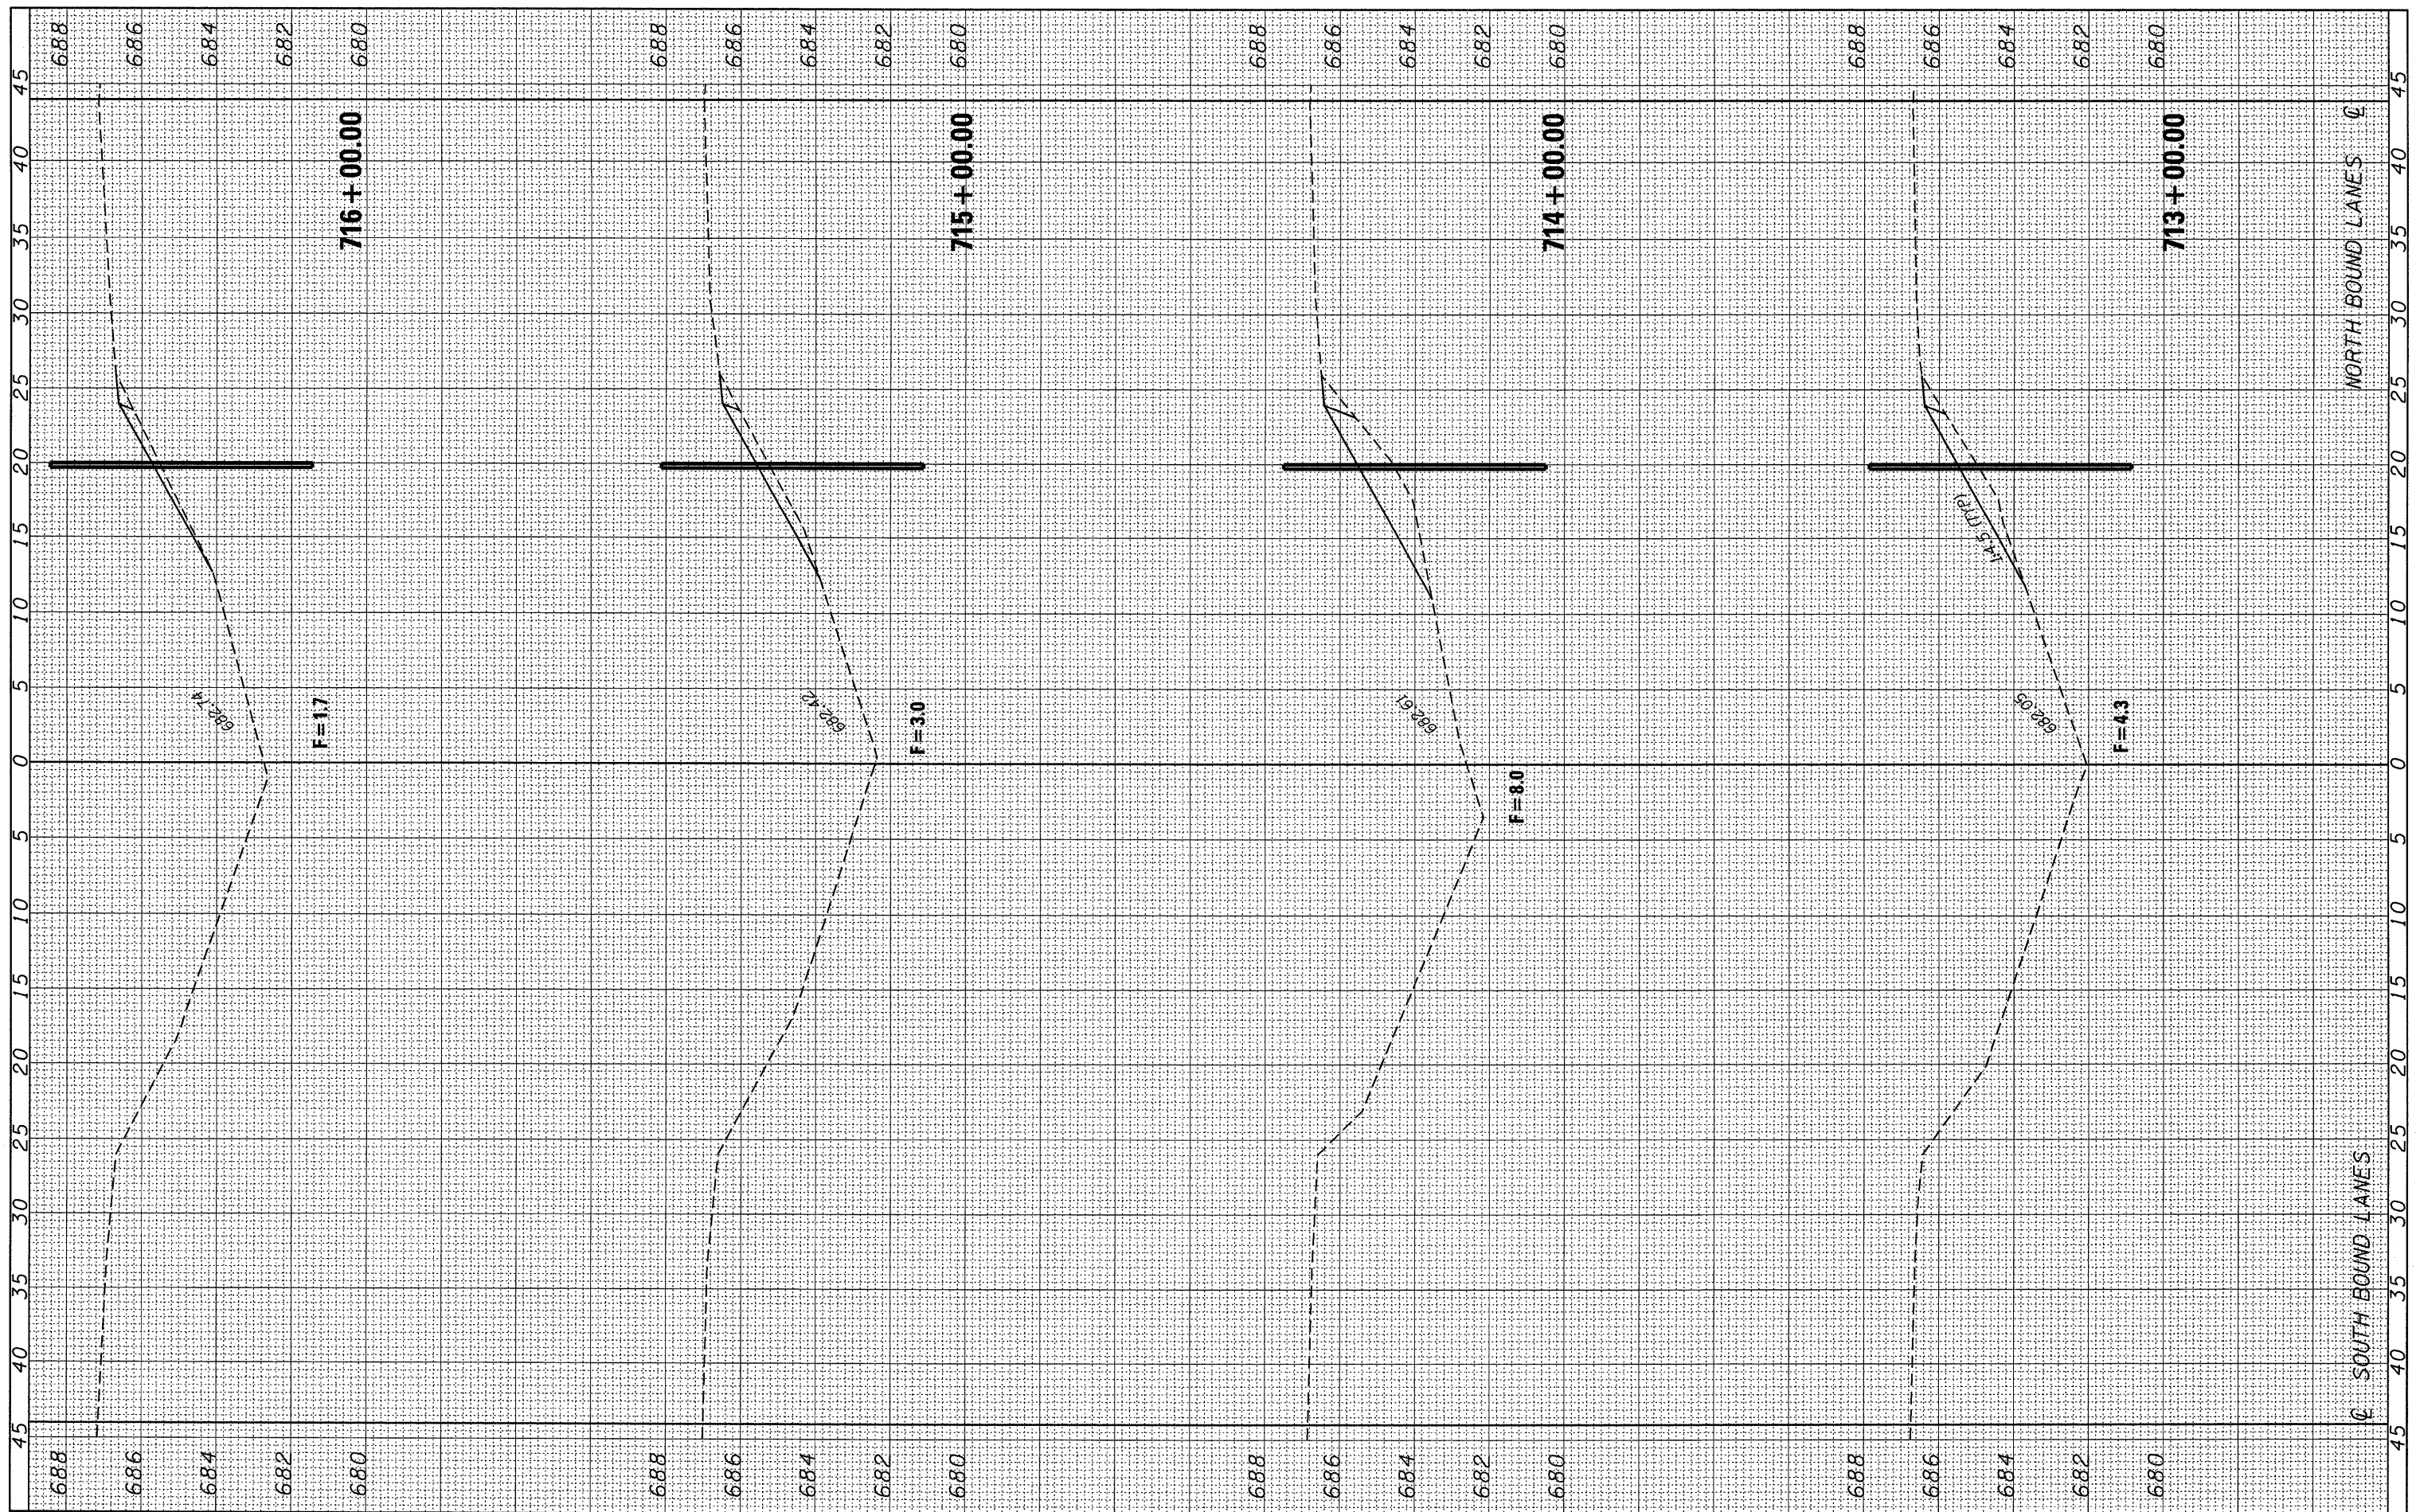

FILE NAME = c:\pwwork\pwwork\braboyco\dms38564\EP85404-sh

USER NAME = braboyco  
 t:\xsec100.dgn  
 PLOT SCALE = 5.0263 / IN.  
 PLOT DATE = Mar 25, 2010 - 11:57:10 AM

DESIGNED -  
 DRAWN -  
 CHECKED -  
 DATE -

REVISED -  
 REVISED -  
 REVISED -  
 REVISED -

**STATE OF ILLINOIS  
 DEPARTMENT OF TRANSPORTATION**

SCALE: SHEET NO. OF SHEETS STA. TO STA.

F. REAL RTE.	SECTION	COUNTY	TOTAL SHEETS	SHEET NO.
57	(46-1,2)RS-3&I	KANKAKEE	115	77
			CONTRACT NO. 66608	
ILLINOIS FED. AID PROJECT				

713+00.00 716+00.00