


FINAL SURVEY NO.	SURVEYED	BY	DATE
NOTE BOOK NO.	PLOTTED		
AREAS CHECKED	TEMPLATE		
	AREAS		
	CHECKED		

ORIGINAL SURVEY NO.	SURVEYED	BY	DATE
NOTE BOOK NO.	PLOTTED		
AREAS CHECKED	TEMPLATE		
	AREAS		
	CHECKED		

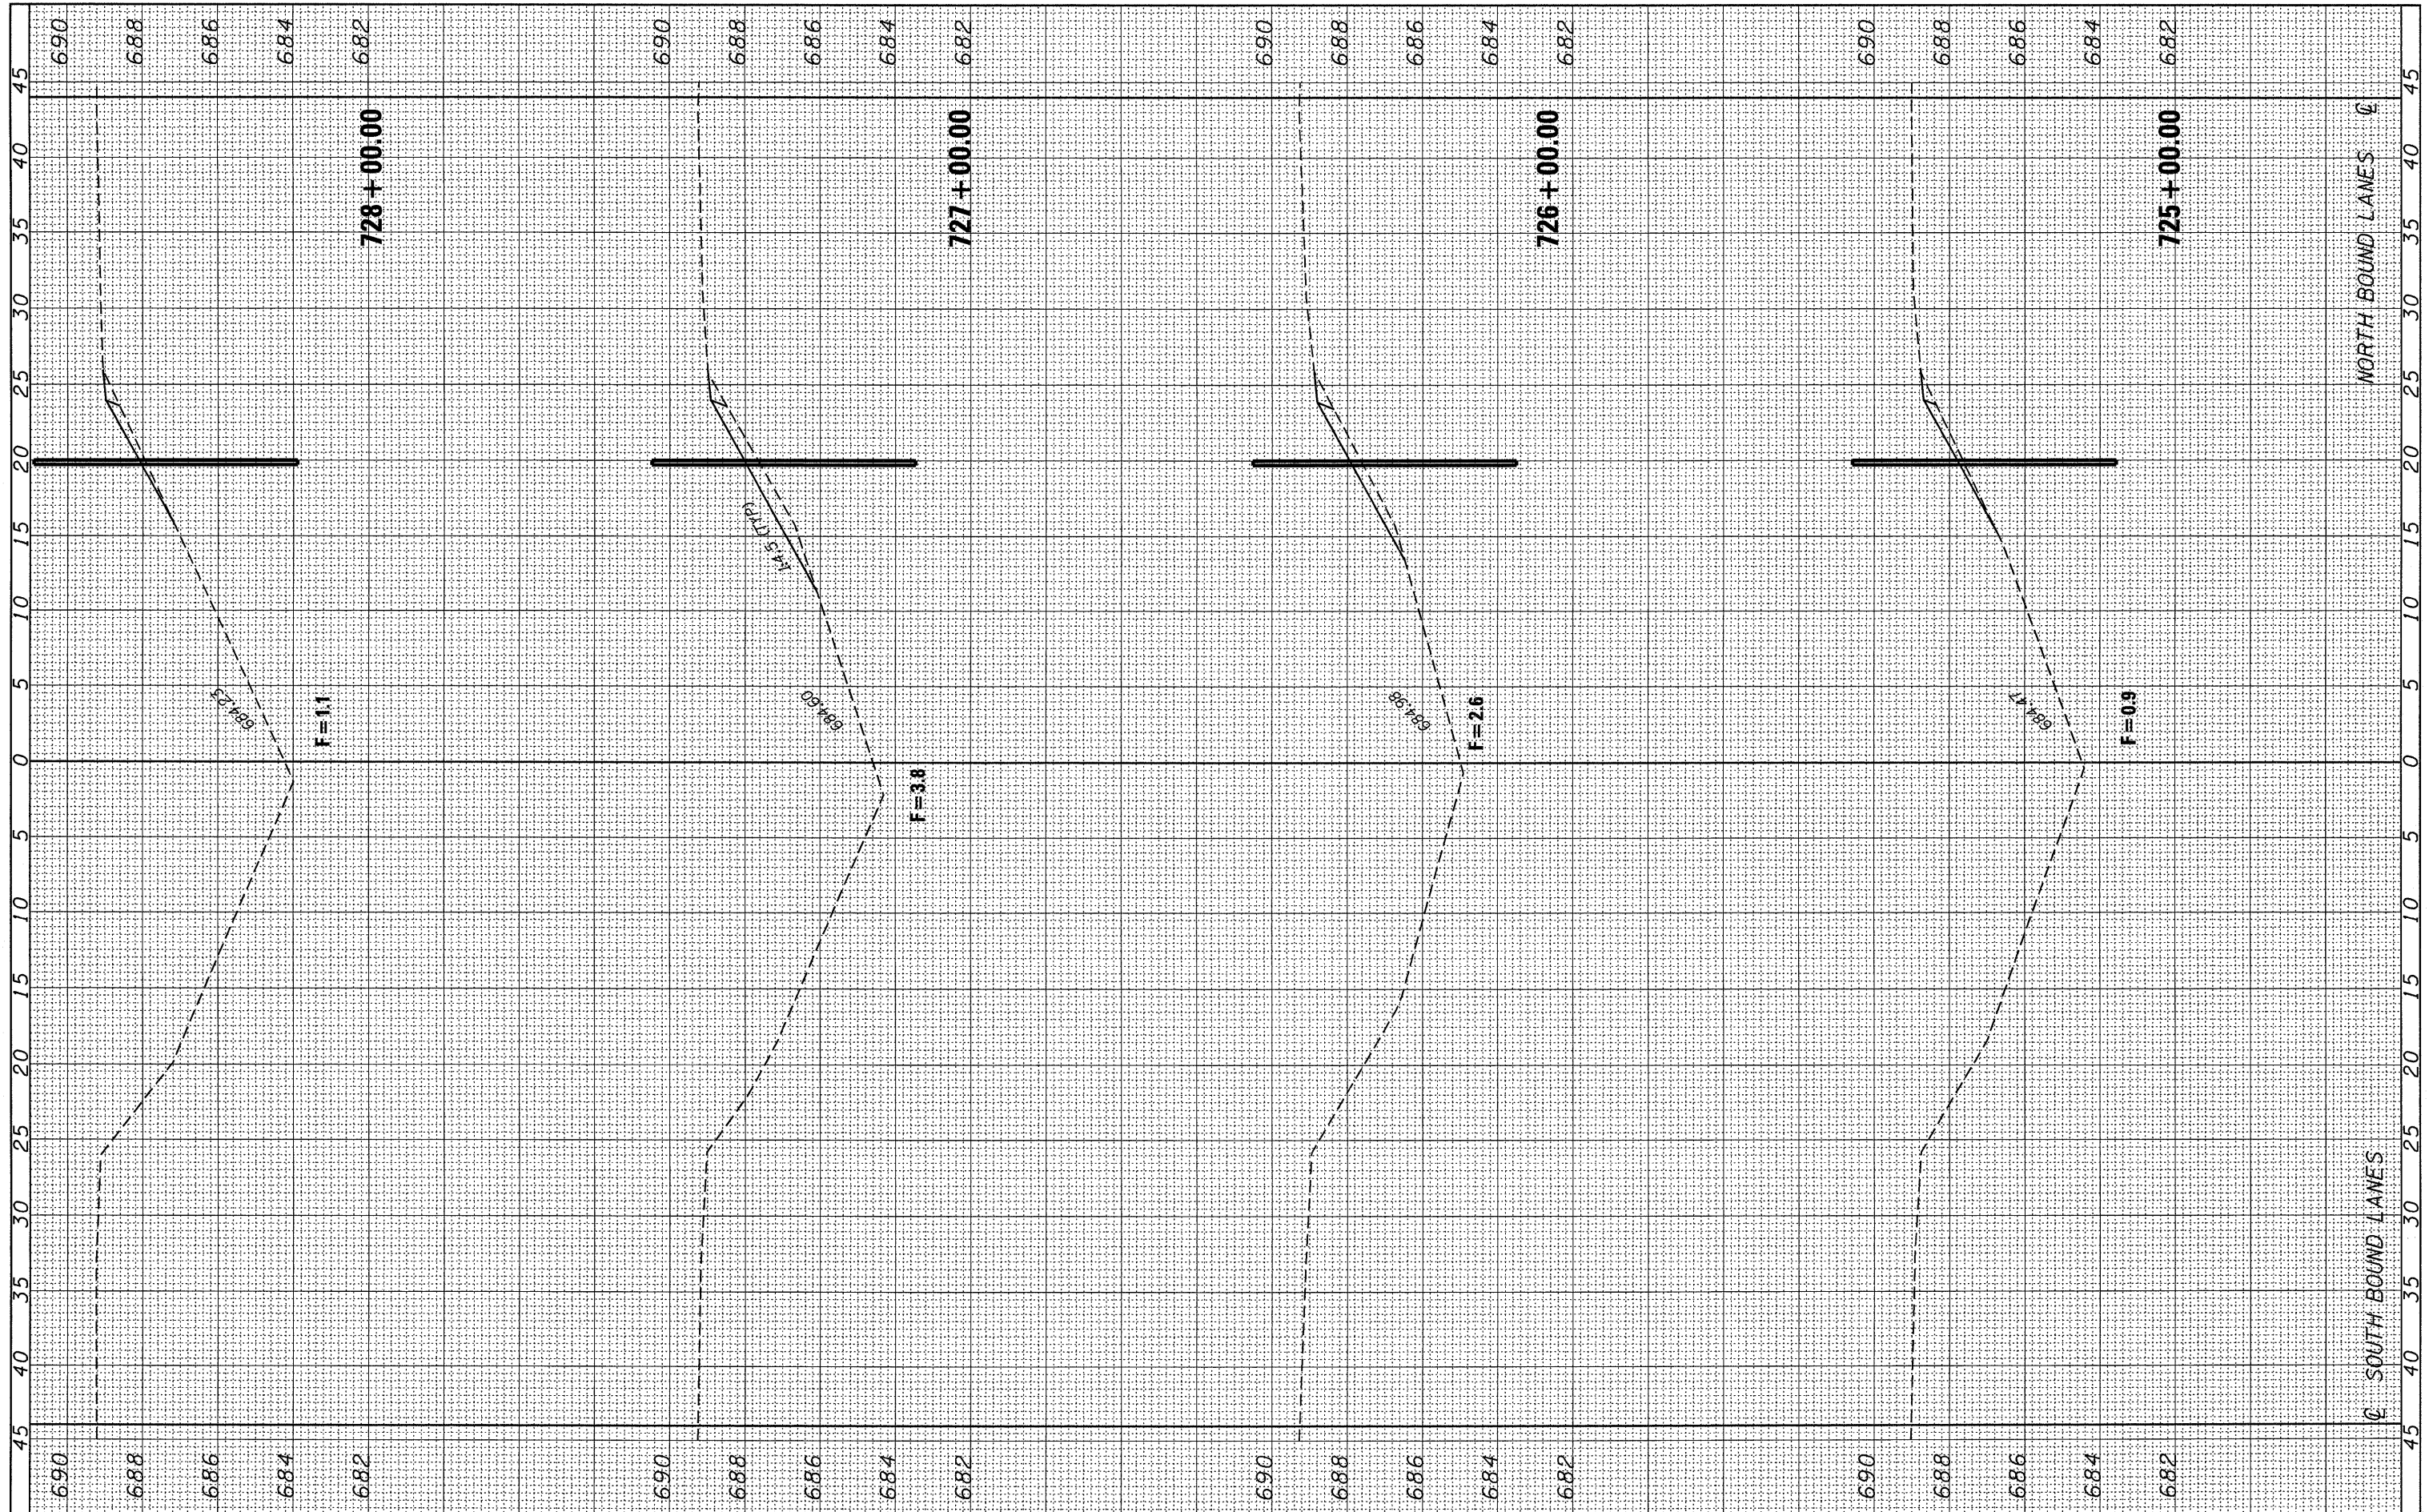

FILE NAME = c:\pwork\p1dot\braboypc\dms38564\EP05404-sh-t-xsec100.dgn
 USER NAME = braboypc
 PLOT SCALE = 5.0253' / IN.
 PLOT DATE = Mar 25, 2010 - 11:56:22 AM

DESIGNED -
 DRAWN -
 CHECKED -
 DATE -

REVISED -
 REVISED -
 REVISED -
 REVISED -

**STATE OF ILLINOIS
 DEPARTMENT OF TRANSPORTATION**

SCALE: SHEET NO. OF SHEETS STA. TO STA.

F. RAT. RTE.	SECTION	COUNTY	TOTAL SHEETS	SHEET NO.
57	(46-1,2)RS-3&I	KANKAKEE	115	80
CONTRACT NO. 66608			ILLINOIS FED. AID PROJECT	

725+00.00 728+00.00

Q SOUTH BOUND LANES

Q NORTH BOUND LANES