


FINAL SURVEY	SURVEYED	BY	DATE
NOTE BOOK	TEMPLATE		
AREAS	CHECKED		
NO.			

ORIGINAL SURVEY	SURVEYED	BY	DATE
NOTE BOOK	TEMPLATE		
AREAS	CHECKED		
NO.			

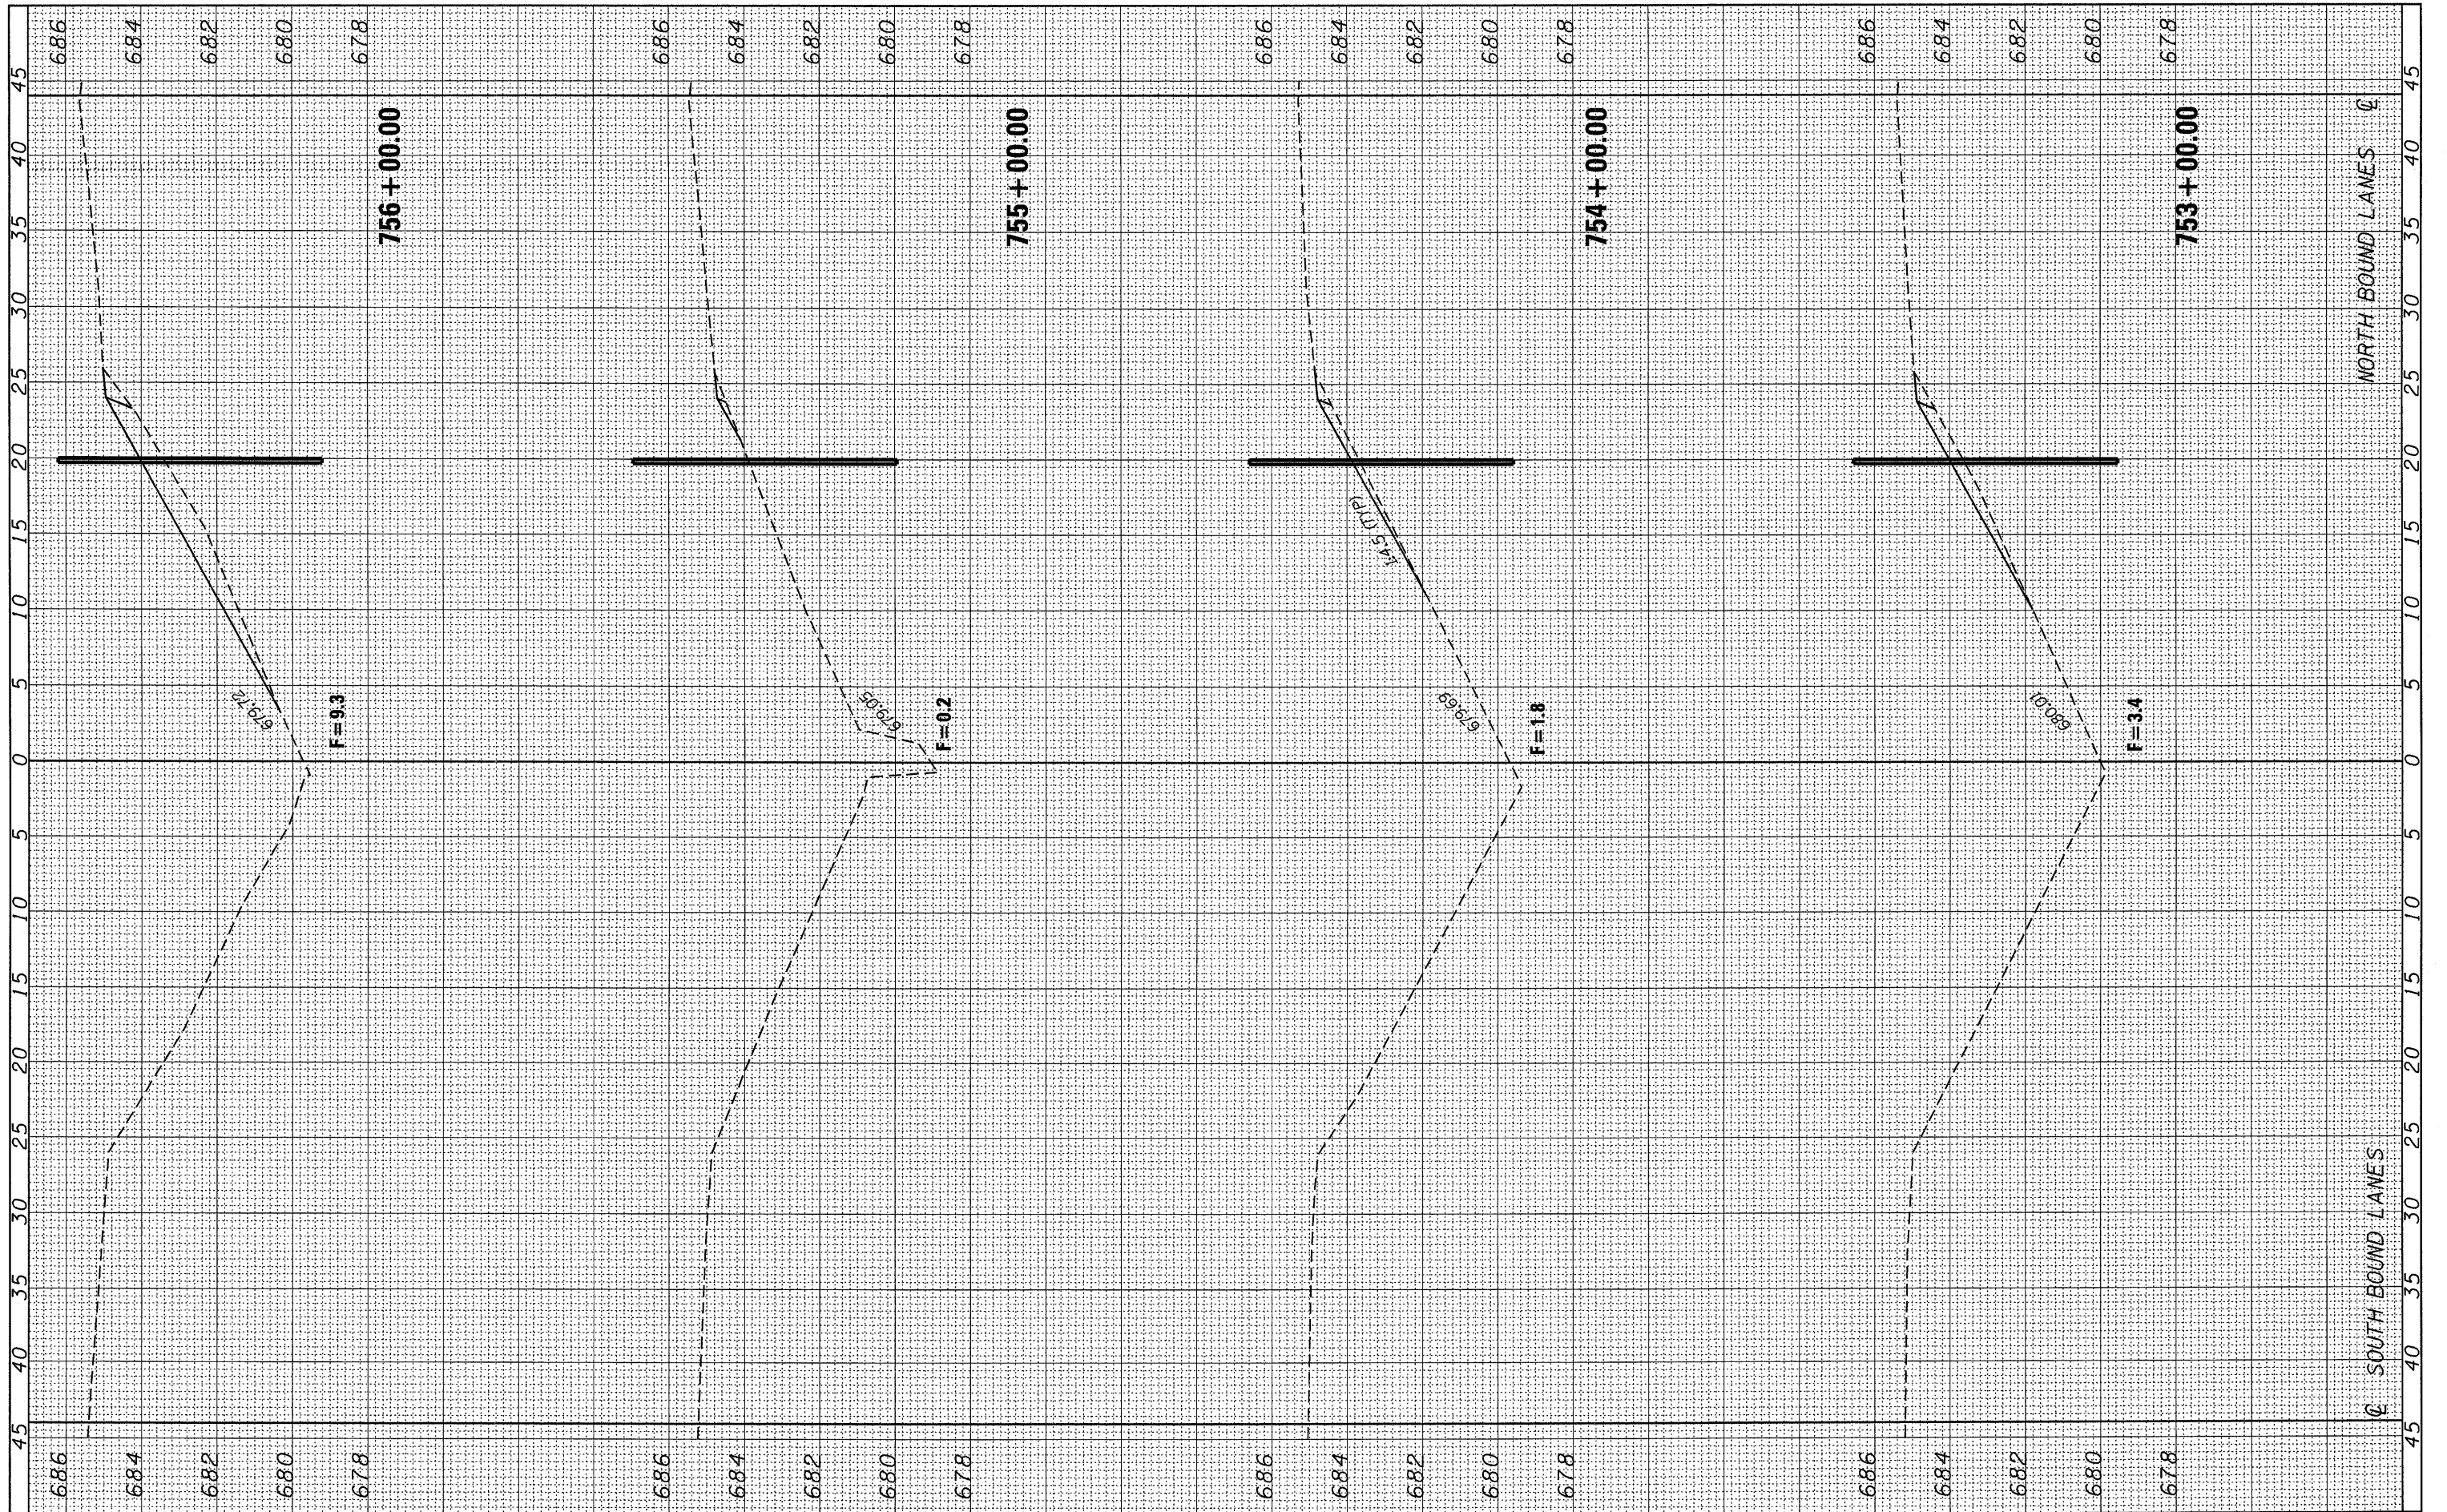

FILE NAME =	USER NAME = braboypc	DESIGNED -	REVISED -	STATE OF ILLINOIS DEPARTMENT OF TRANSPORTATION	SCALE:	SHEET NO.	OF	SHEETS	STA.	TO	STA.	<table border="1"> <tr><td>FEAL RTE.</td><td>SECTION</td><td>COUNTY</td><td>TOTAL SHEETS</td><td>SHEET NO.</td></tr> <tr><td>57</td><td>(46-1,2)RS-3&I</td><td>KANKAKEE</td><td>115</td><td>87</td></tr> <tr><td colspan="5">CONTRACT NO. 66608</td></tr> <tr><td colspan="5">ILLINOIS FED. AID PROJECT</td></tr> </table>	FEAL RTE.	SECTION	COUNTY	TOTAL SHEETS	SHEET NO.	57	(46-1,2)RS-3&I	KANKAKEE	115	87	CONTRACT NO. 66608					ILLINOIS FED. AID PROJECT				
FEAL RTE.	SECTION	COUNTY	TOTAL SHEETS		SHEET NO.																											
57	(46-1,2)RS-3&I	KANKAKEE	115		87																											
CONTRACT NO. 66608																																
ILLINOIS FED. AID PROJECT																																
c:\pw\work\pw\dot\braboypc\dms30564\EP05404-s1	t-xsec100.dgn	DRAWN -	REVISED -																													
	PLOT SCALE = 5.0263' / IN.	CHECKED -	REVISED -																													
	PLOT DATE = Mar 25, 2010 - 11:54:54 AM	DATE -	REVISED -																													