


FINAL SURVEY	SURVEYED	BY	DATE
NOTE BOOK	TEMPLATE		
NO.	AREAS CHECKED		

ORIGINAL SURVEY	SURVEYED	BY	DATE
NOTE BOOK	TEMPLATE		
NO.	AREAS CHECKED		

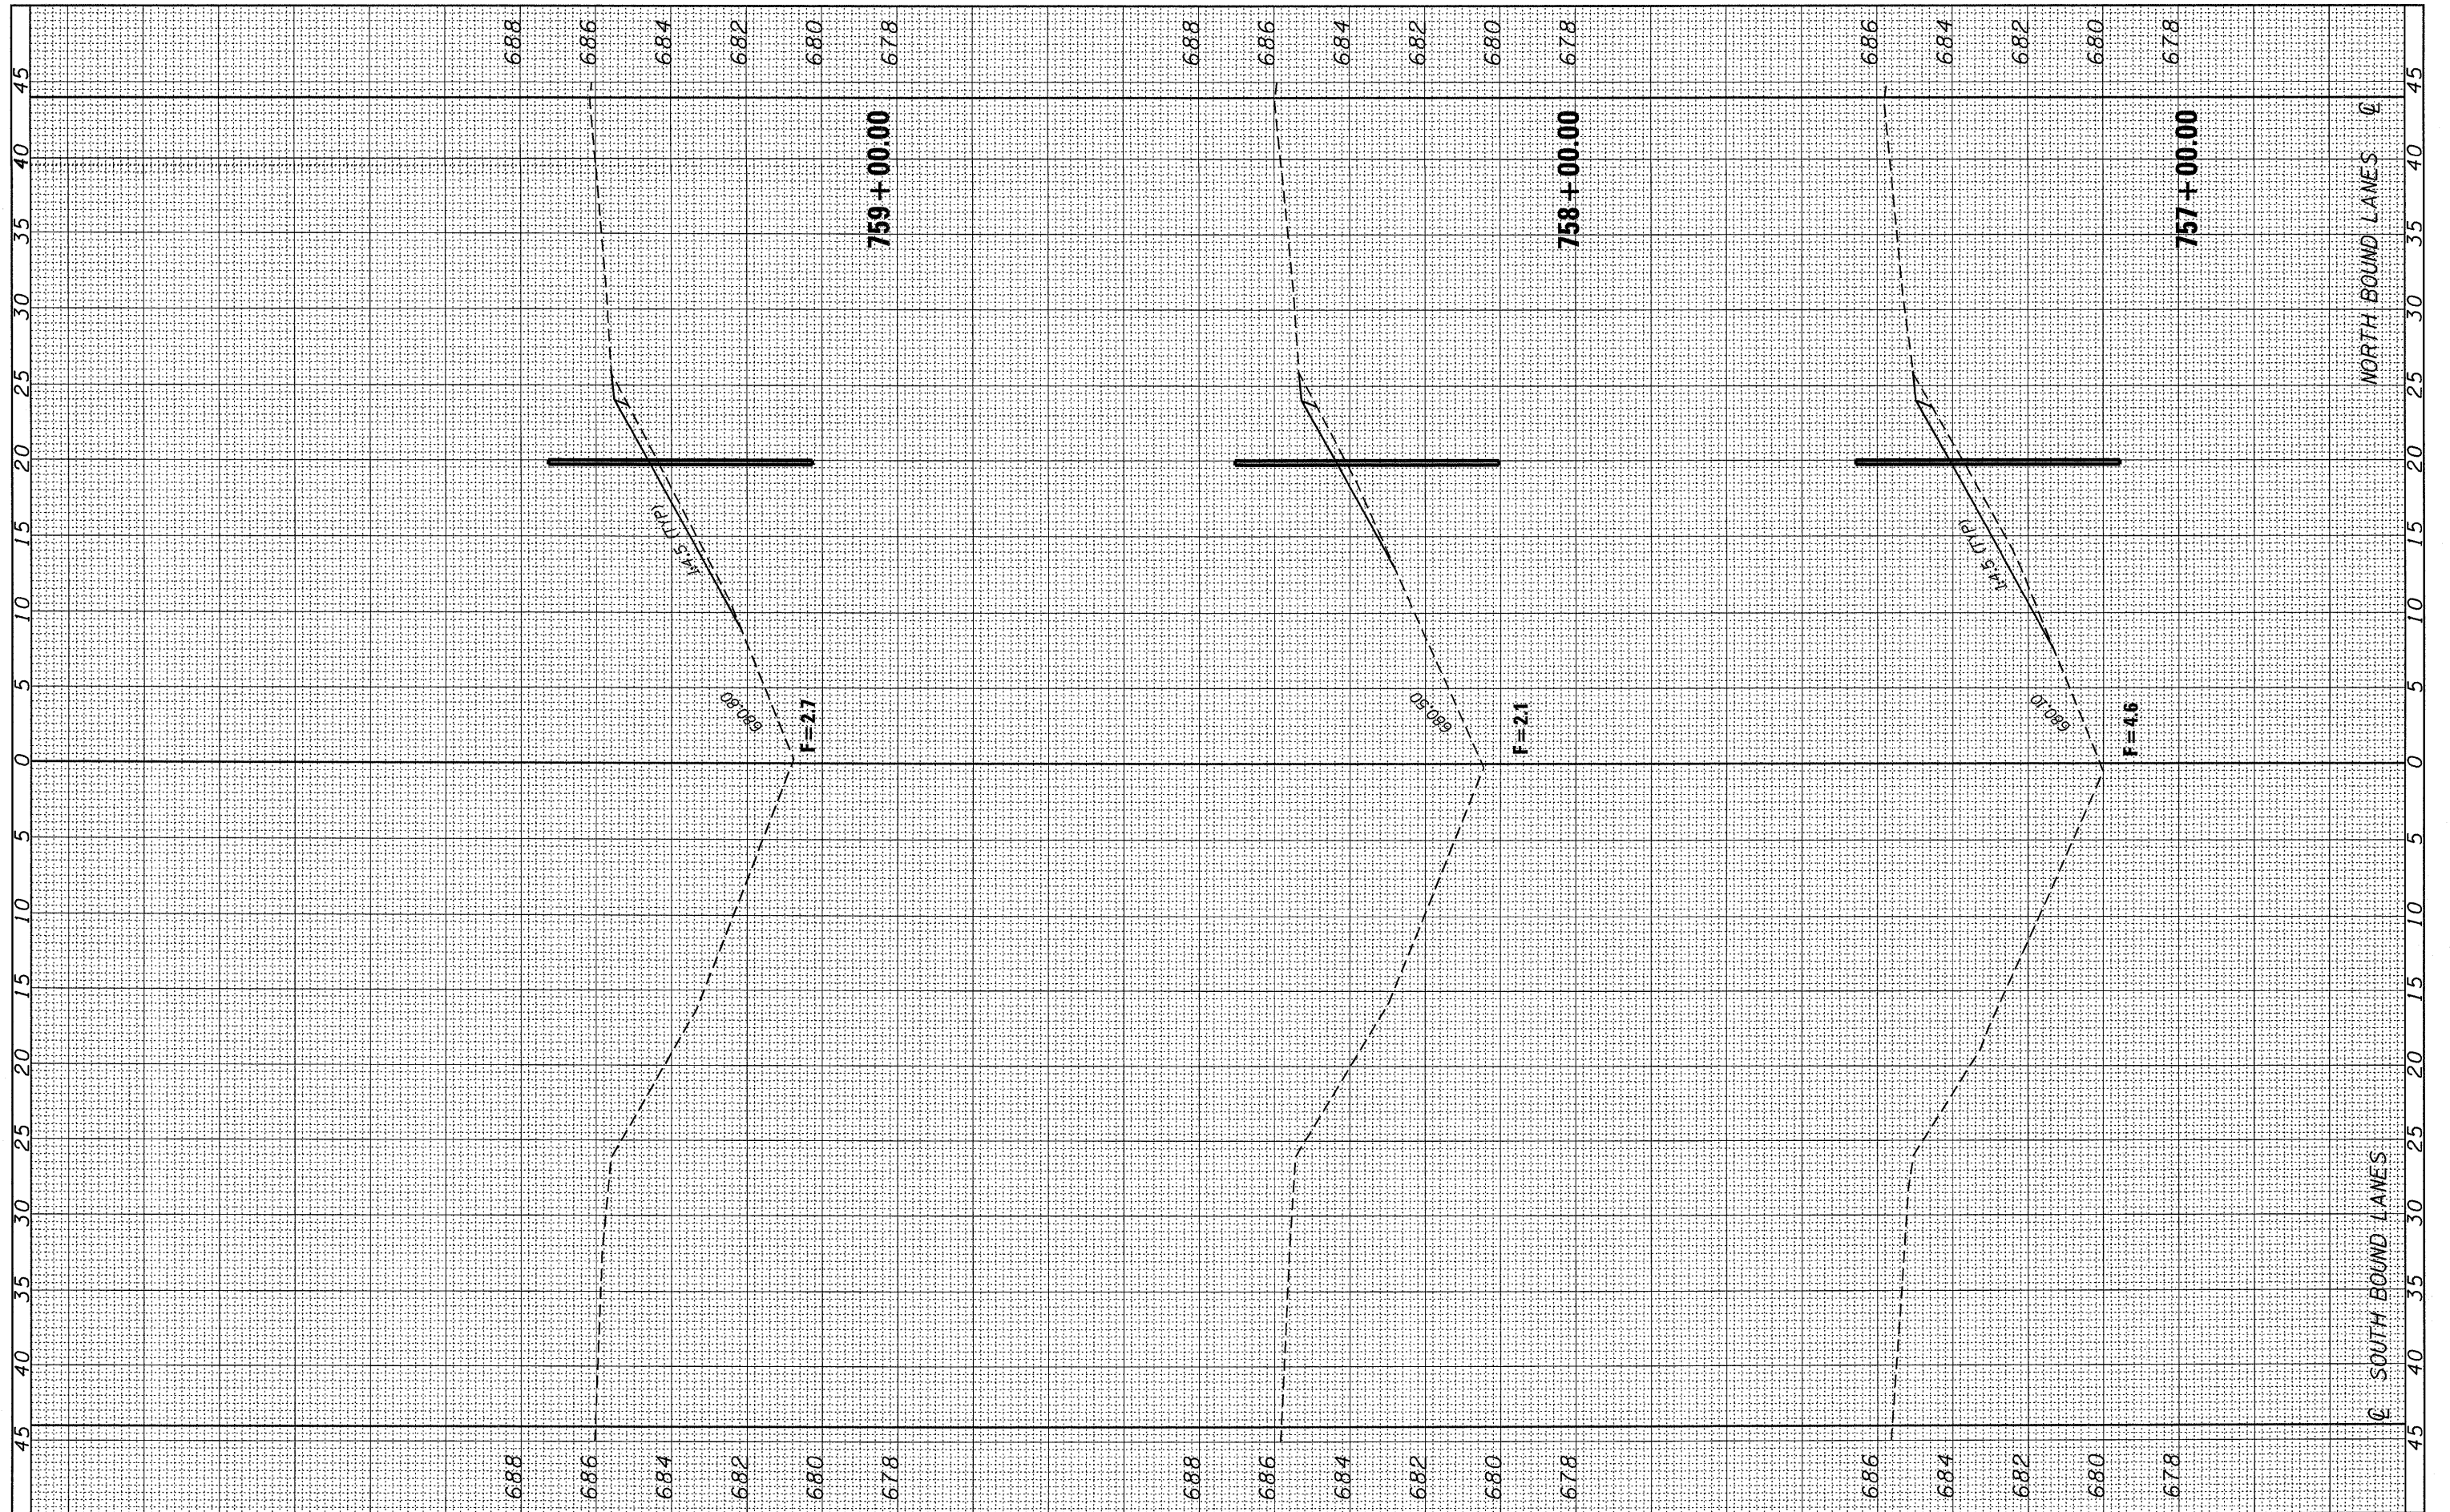

FILE NAME =  
 c:\pw\_work\pwidot\braboyco\dms30564\EP05404-s1

USER NAME = braboyco  
 t:\xsec100.dgn  
 PLOT SCALE = 5.0263'' / IN.  
 PLOT DATE = Mar 25, 2010 - 11:54:43 AM

DESIGNED -  
 DRAWN -  
 CHECKED -  
 DATE -

REVISED -  
 REVISED -  
 REVISED -  
 REVISED -

**STATE OF ILLINOIS  
 DEPARTMENT OF TRANSPORTATION**

SCALE: SHEET NO. OF SHEETS STA. TO STA.

F. #	SECTION	COUNTY	TOTAL SHEETS	SHEET NO.
57	(46-1,2)RS-3&1	KANKAKEE	115	88
CONTRACT NO. 66608			ILLINOIS FED. AID PROJECT	

757+00.00 759+00.00