


FINAL SURVEY	SURVEYED	BY	DATE
NOTE BOOK	PLANTING		
NO.	TEMPLATE		
	AREAS		
	CHECKED		

ORIGINAL SURVEY	SURVEYED	BY	DATE
NOTE BOOK	PLANTING		
NO.	TEMPLATE		
	AREAS		
	CHECKED		

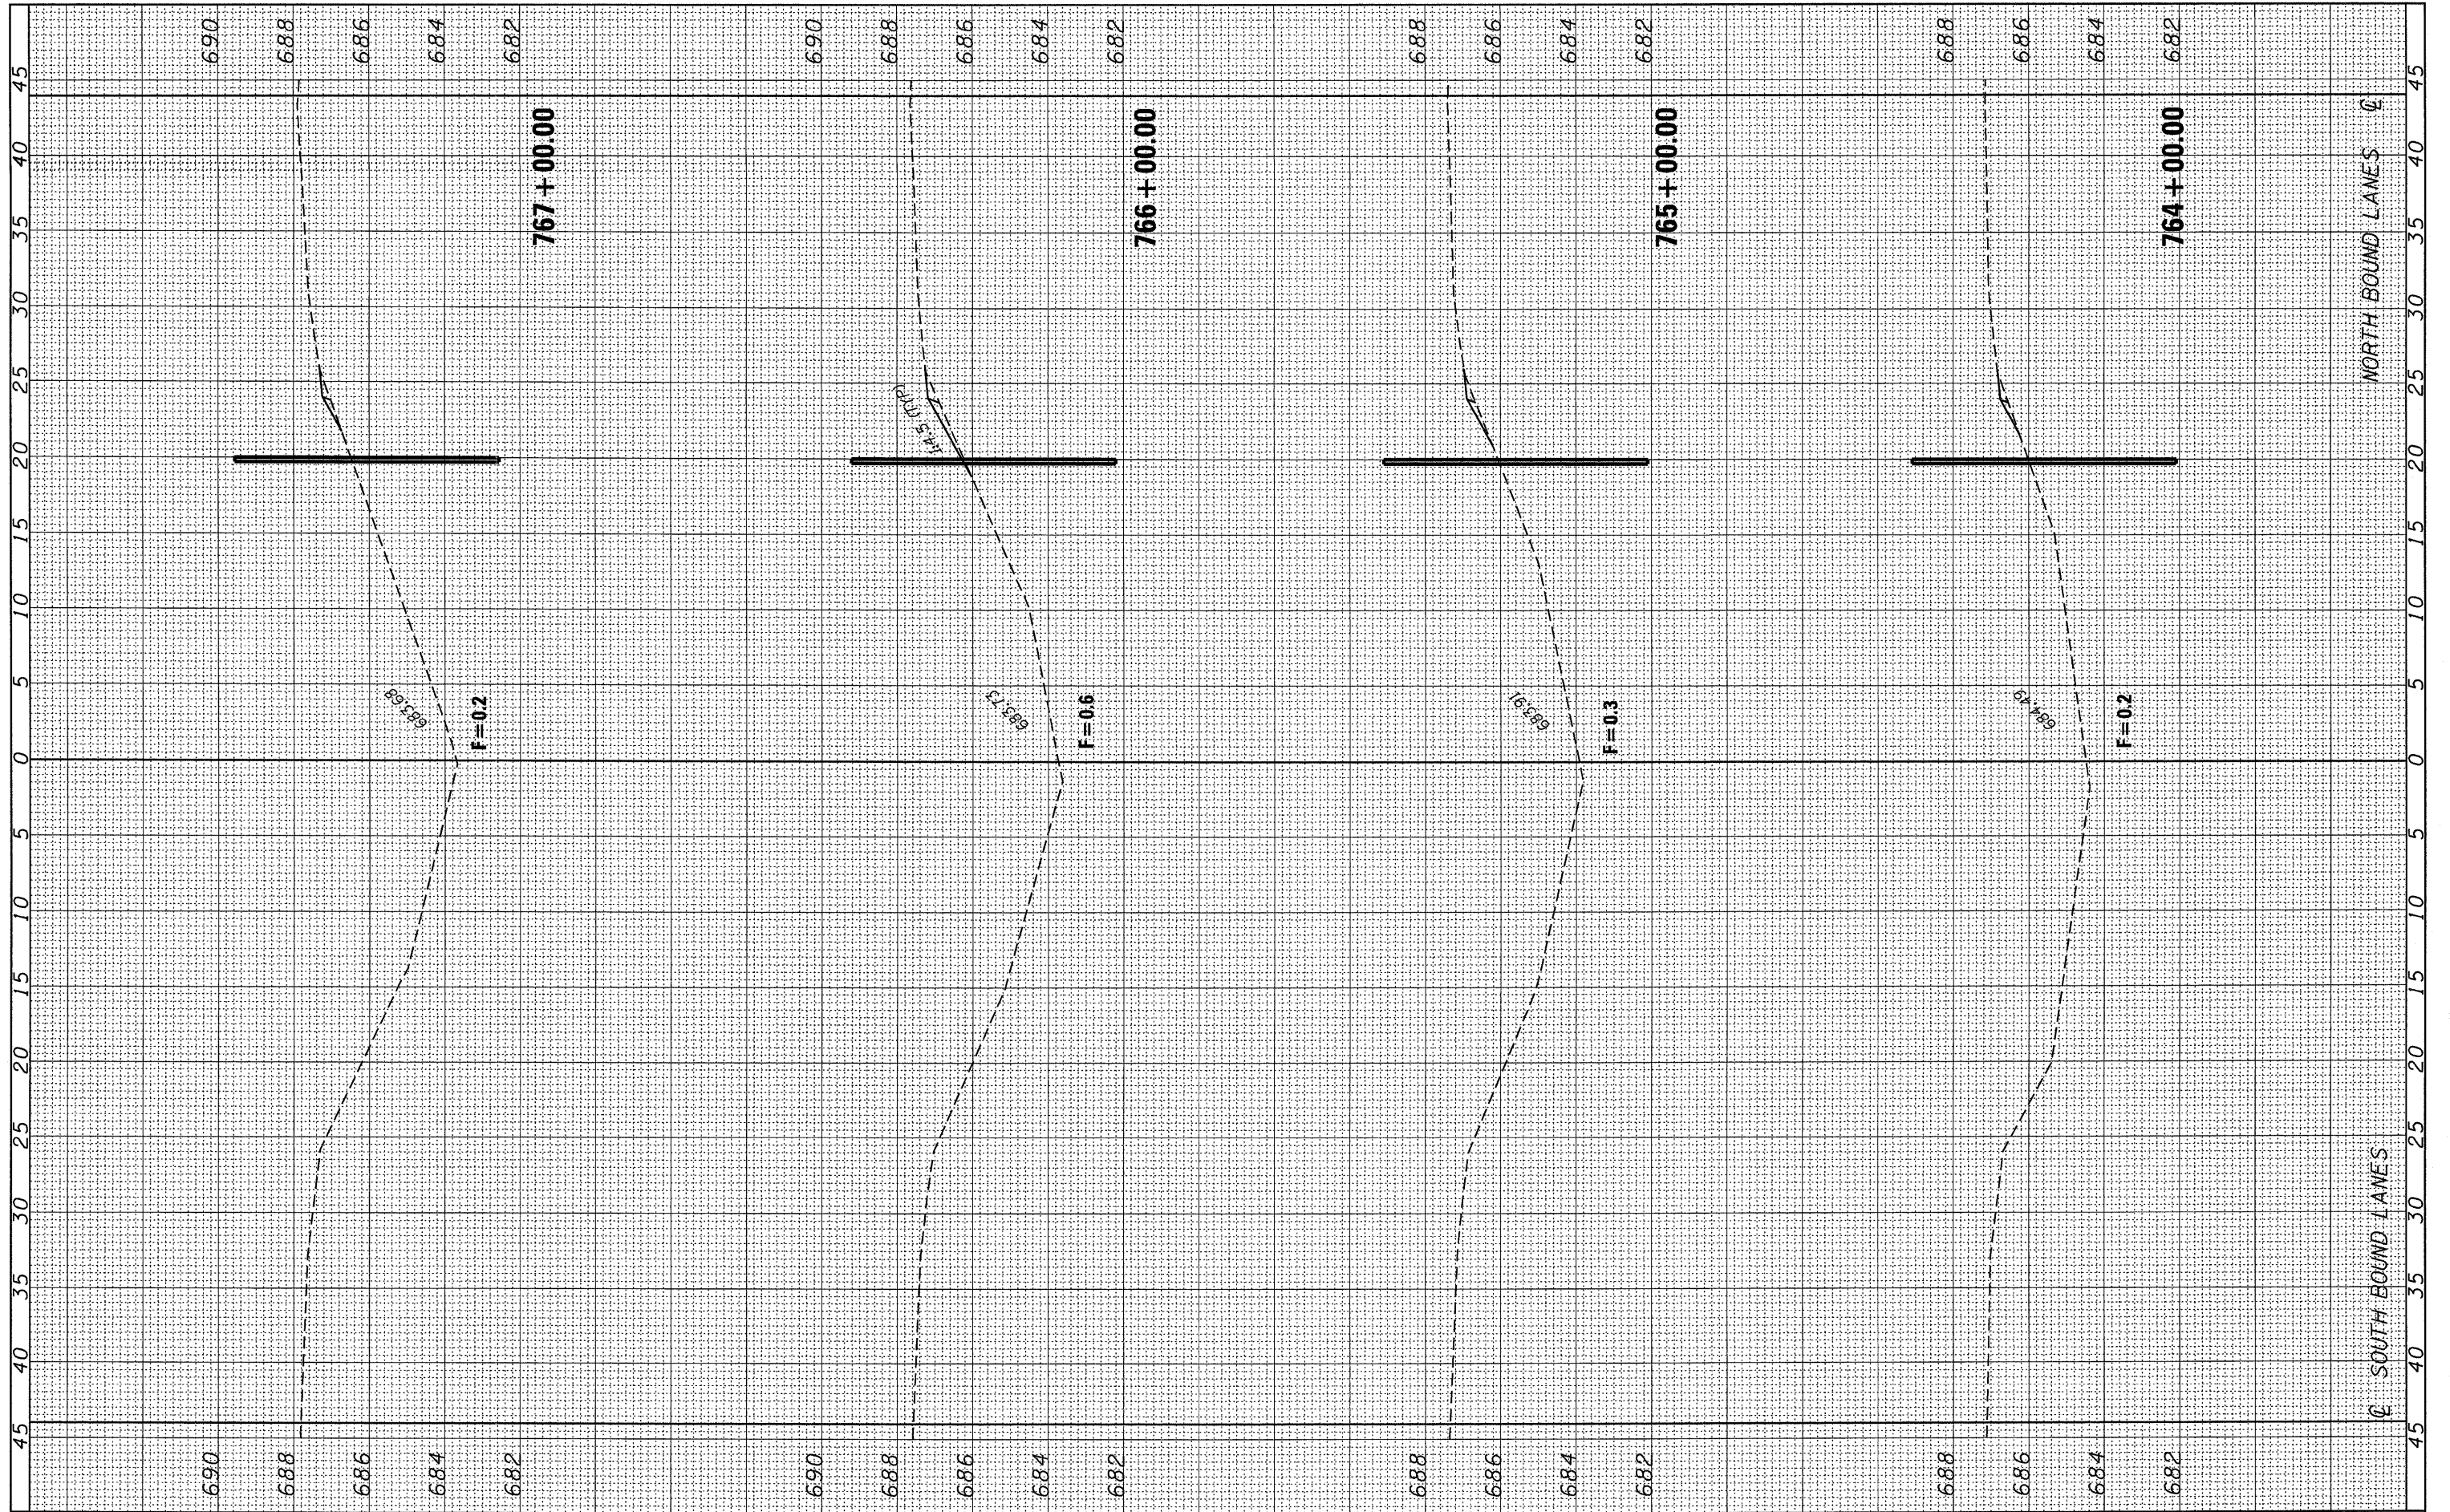

FILE NAME =	USER NAME = braboypp	DESIGNED -	REVISED -	<b>STATE OF ILLINOIS DEPARTMENT OF TRANSPORTATION</b>	SCALE:	SHEET NO.	OF	SHEETS	STA.	TO STA.	F. A. I. RTE.	SECTION	COUNTY	TOTAL SHEETS	SHEET NO.
c:\pw_work\pw\dot\braboypp\dms30564\EP05404-s1	t-xsec100.dgn	DRAWN -	REVISED -		57	(46-1,2)RS-3&I	KANKAKEE	115	90						
PLOT SCALE = 5.0263 ' / IN.	CHECKED -	REVISED -	ILLINOIS FED. AID PROJECT		CONTRACT NO. 66608										
PLOT DATE = Mar 25, 2010 - 11:54:20 AM	DATE -	REVISED -													