


FINAL SURVEY NO.	BY	DATE
SURVEYED		
PLOTTED		
NOTE BOOK		
AREAS CHECKED		

ORIGINAL SURVEY NO.	BY	DATE
SURVEYED		
PLOTTED		
NOTE BOOK		
AREAS CHECKED		

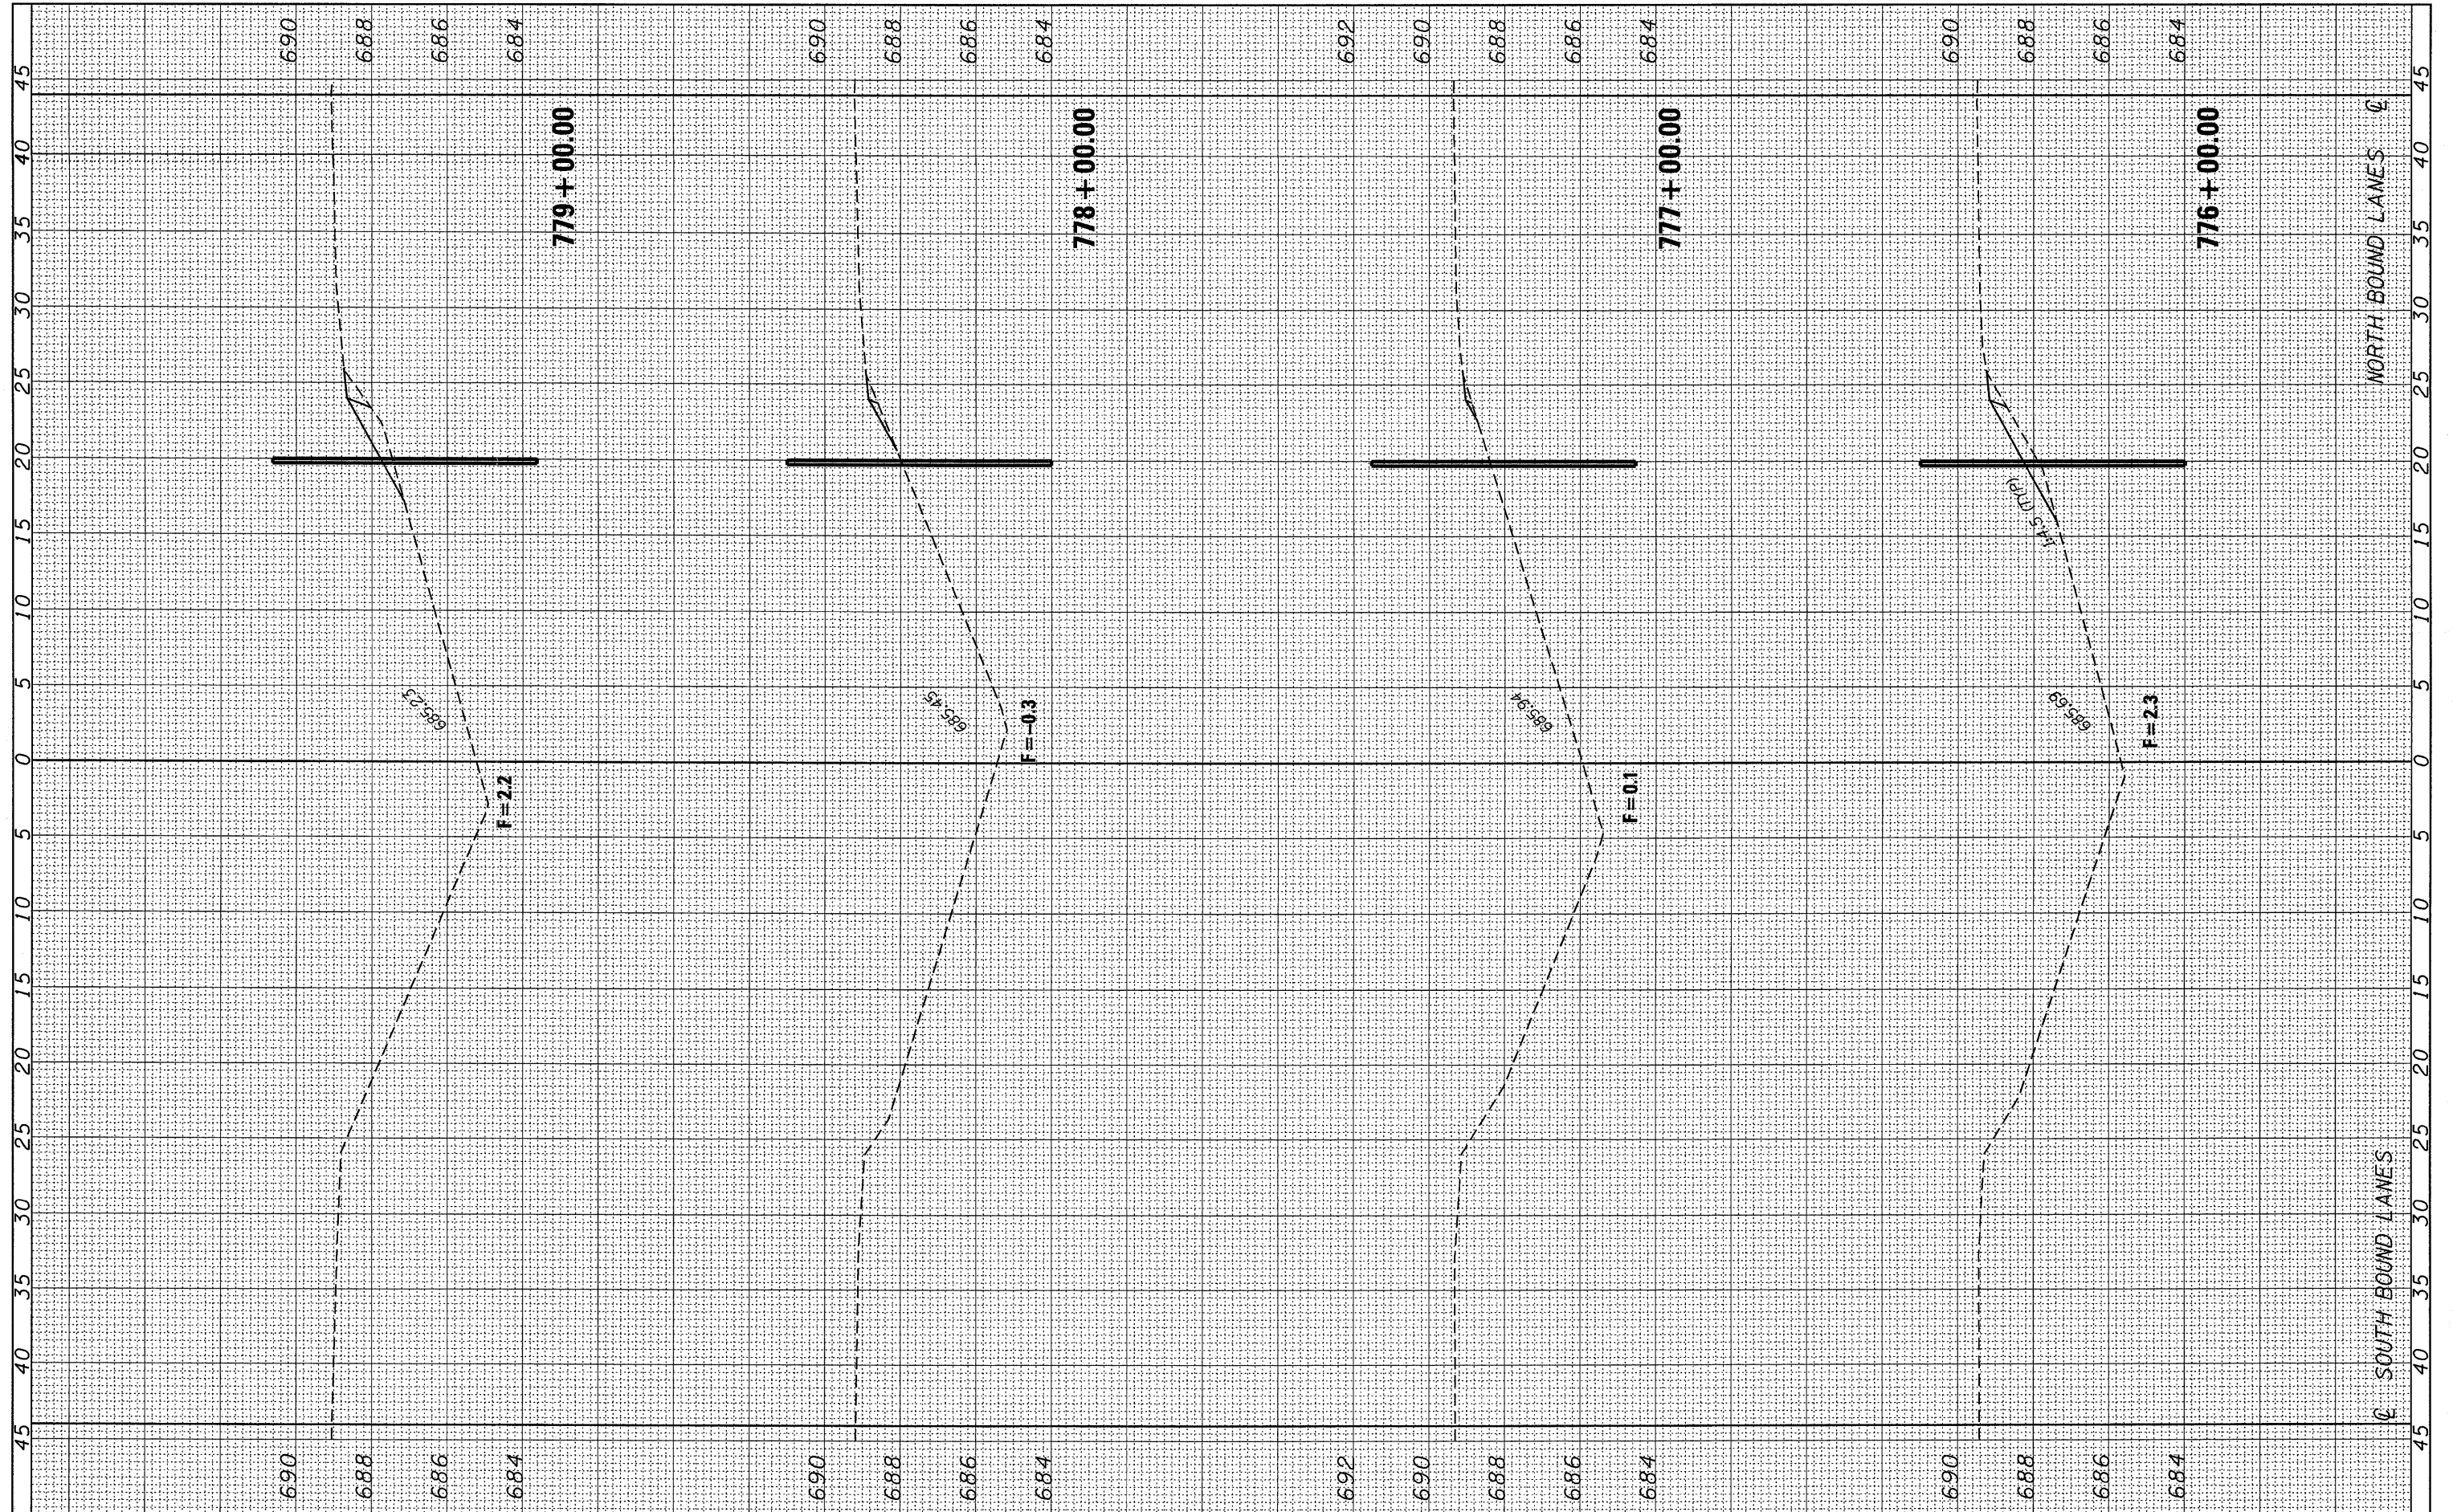

FILE NAME = c:\pw_work\pwwork\braboypa\dms30564\EP05404-a\txsec100.dgn
 USER NAME = braboypa
 PLOT DATE = Mar 25, 2010 - 11:53:41 AM

DESIGNED	-	REVISED	-
DRAWN	-	REVISED	-
CHECKED	-	REVISED	-
DATE	-	REVISED	-

**STATE OF ILLINOIS
DEPARTMENT OF TRANSPORTATION**

SCALE: _____ SHEET NO. _____ OF _____ SHEETS STA. _____ TO STA. _____

F.A.A.I. RTE.	SECTION	COUNTY	TOTAL SHEETS	SHEET NO.
57	(46-1,2)RS-3&I	KANKAKEE	115	93
CONTRACT NO. 66608			ILLINOIS FED. AID PROJECT	