


FINAL SURVEY	SURVEYED	BY	DATE
NOTE BOOK NO.	PLOTTED		
	DATE		
	AREAS CHECKED		

ORIGINAL SURVEY	SURVEYED	BY	DATE
NOTE BOOK NO.	PLOTTED		
	DATE		
	AREAS CHECKED		

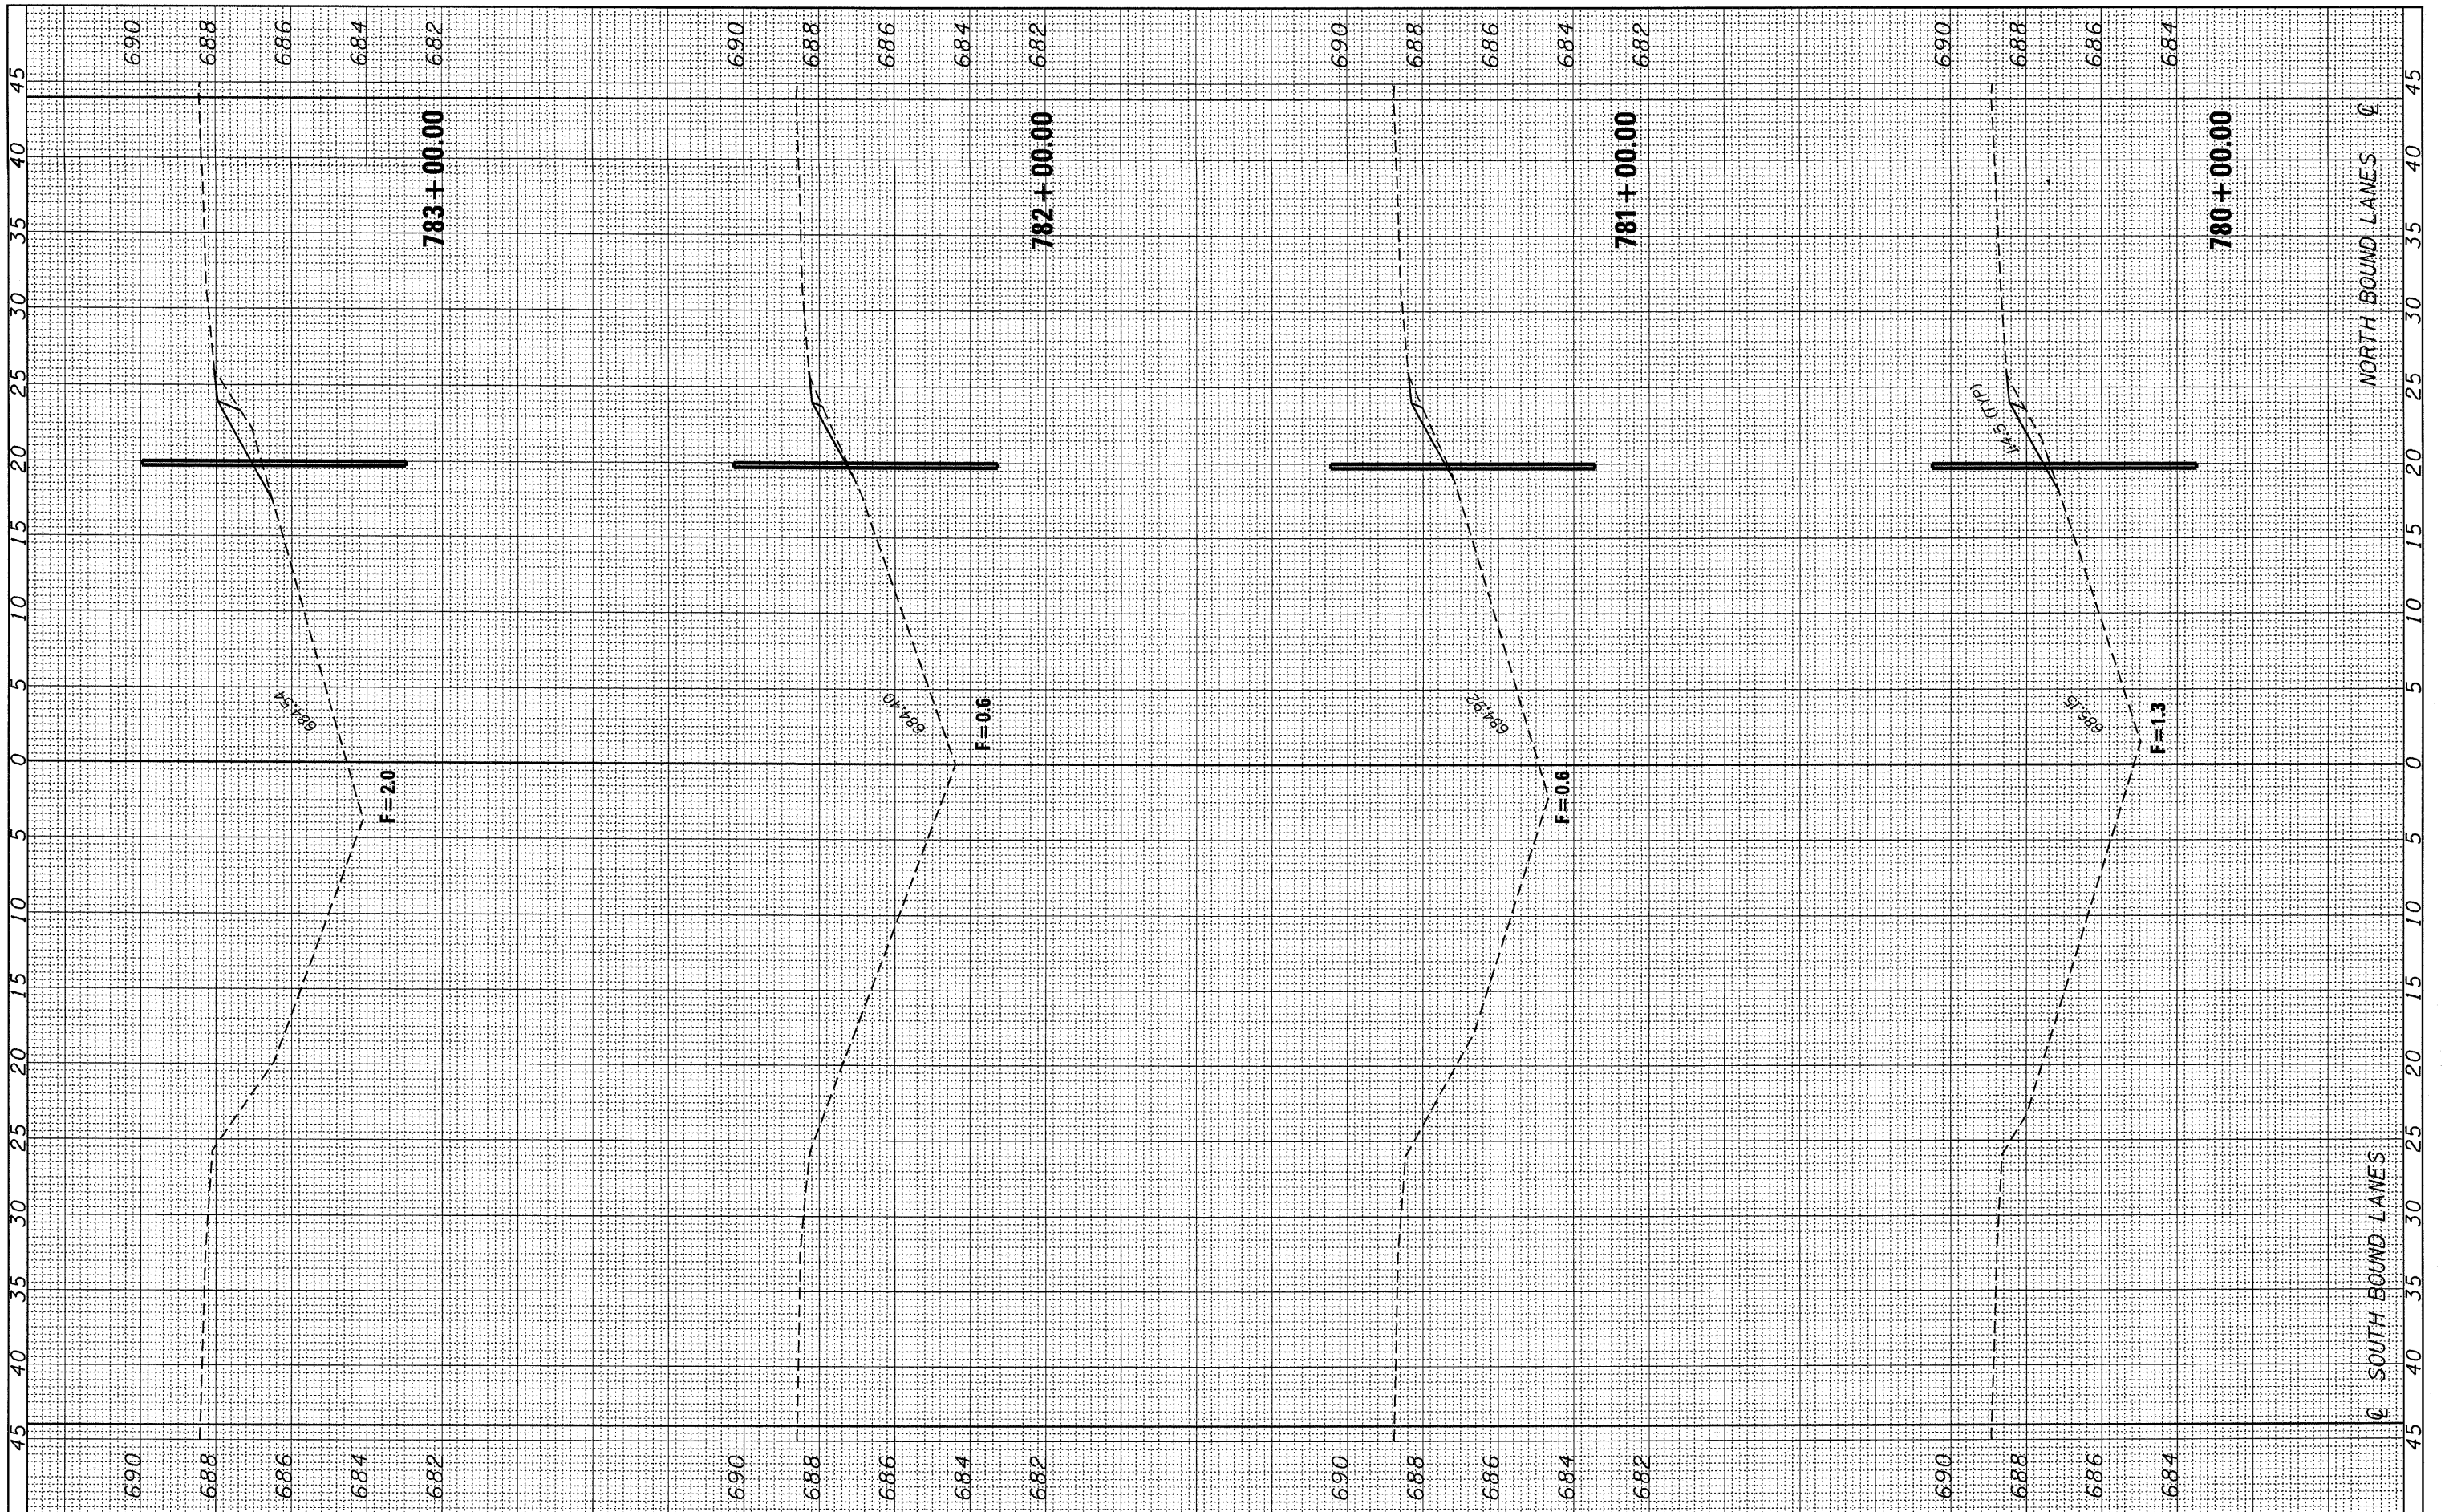

FILE NAME = c:\pwork\pwork\braboyco\dms30564\EP05404-1\txsec100.dgn

USER NAME = braboyco	DESIGNED -	REVISED -
PLOT SCALE = 5.0263' / IN.	DRAWN -	REVISED -
PLOT DATE = Mar 25, 2010 - 11:53:30 AM	CHECKED -	REVISED -
	DATE -	REVISED -

**STATE OF ILLINOIS
DEPARTMENT OF TRANSPORTATION**

SCALE:	SHEET NO.	OF	SHEETS	STA.	TO	STA.
--------	-----------	----	--------	------	----	------

F. # AI RTE.	SECTION	COUNTY	TOTAL SHEETS	SHEET NO.
57	(46-1,2)RS-3&1	KANKAKEE	115	94
CONTRACT NO. 66608			ILLINOIS FED. AID PROJECT	

780+00.00 783+00.00