


FINAL SURVEY	SURVEYED	BY	DATE
NOTE BOOK NO.	PLOTTED		
AREAS CHECKED	SCALE		
	AREAS CHECKED		

ORIGINAL SURVEY	SURVEYED	BY	DATE
NOTE BOOK NO.	PLOTTED		
AREAS CHECKED	SCALE		
	AREAS CHECKED		

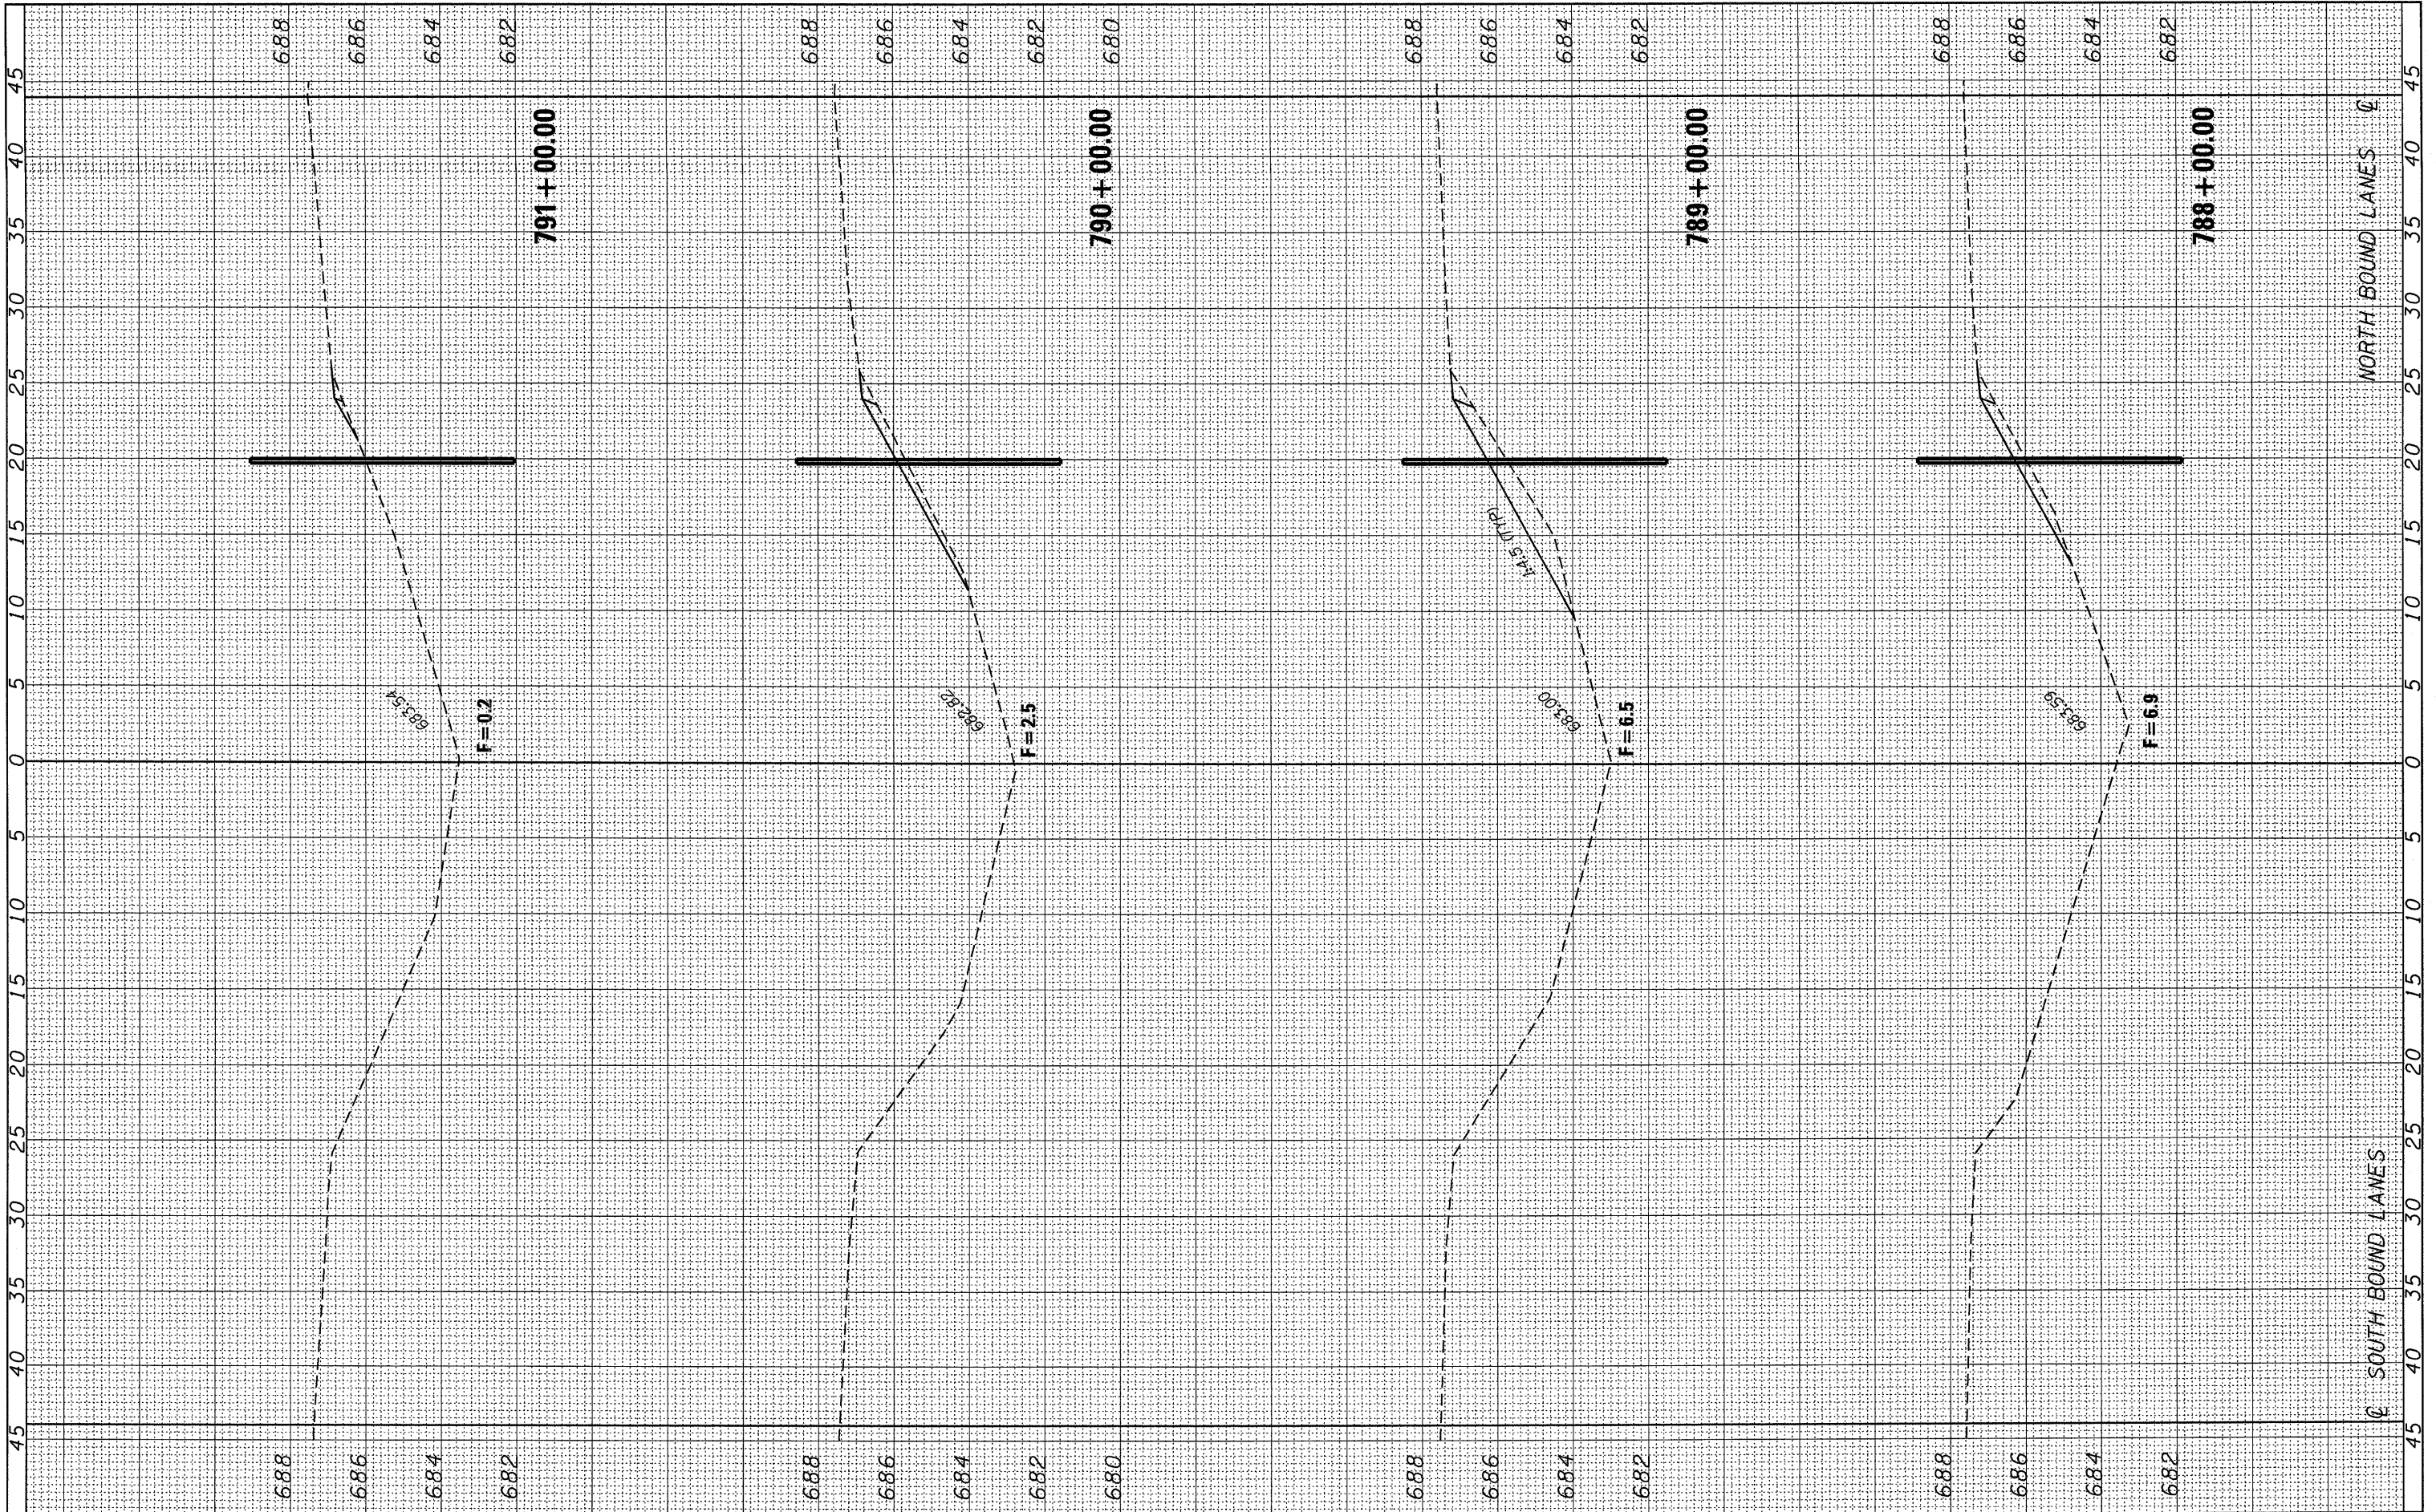

FILE NAME = c:\pwork\pwork\braboypc\dms30564\EP05404-sh\txsec100.dgn

USER NAME = braboypc	DESIGNED -	REVISED -
PLLOT SCALE = 5.0263' / IN.	DRAWN -	REVISED -
PLLOT DATE = Mar 25, 2010 - 11:53:08 AM	CHECKED -	REVISED -
	DATE -	REVISED -

**STATE OF ILLINOIS
DEPARTMENT OF TRANSPORTATION**

SCALE:	SHEET NO.	OF	SHEETS	STA.	TO STA.
--------	-----------	----	--------	------	---------

F.A.I. RTE. 57	SECTION (46-1.2)RS-3&I	COUNTY KANKAKEE	TOTAL SHEETS 115	SHEET NO. 96
CONTRACT NO. 66608				
ILLINOIS FED. AID PROJECT				