


FINAL SURVEY	SURVEYED	BY	DATE
NOTE BOOK NO.	PLOTTED		
	TEMPLATE		
	AREAS CHECKED		
	AREAS CHECKED		

ORIGINAL SURVEY	SURVEYED	BY	DATE
NOTE BOOK NO.	PLOTTED		
	TEMPLATE		
	AREAS CHECKED		
	AREAS CHECKED		

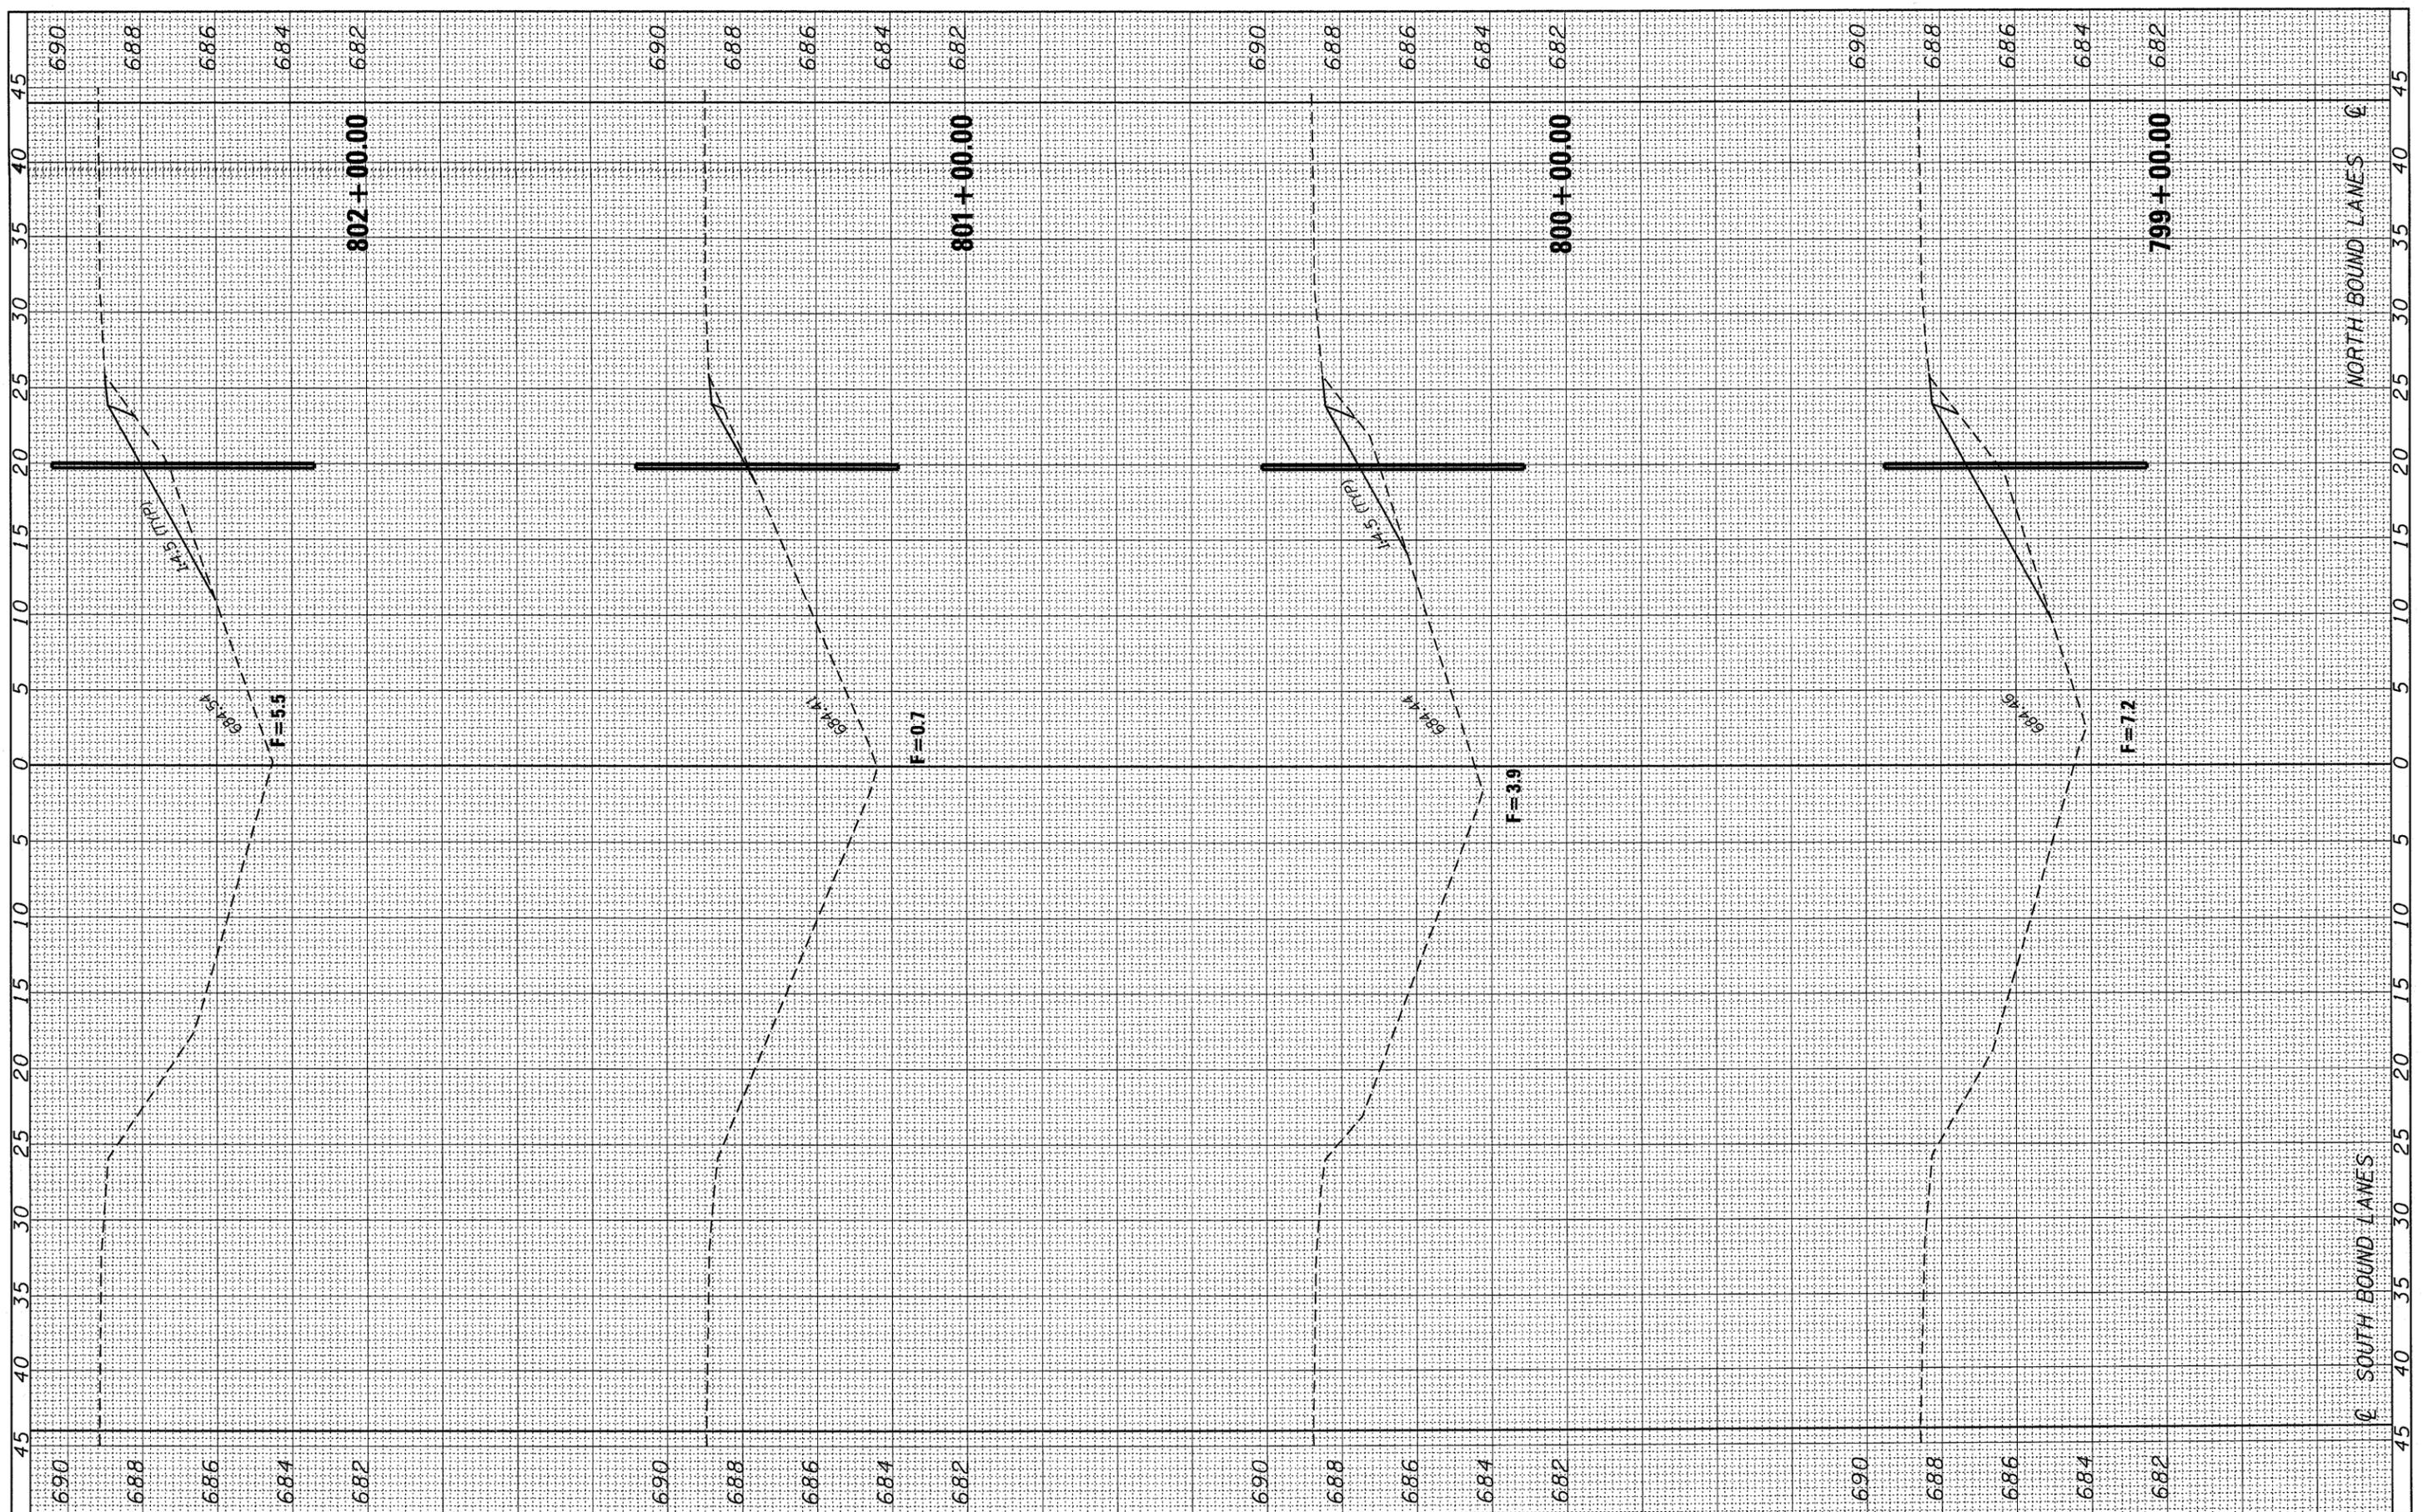

FILE NAME =	USER NAME = braboypc	DESIGNED -	REVISED -	STATE OF ILLINOIS DEPARTMENT OF TRANSPORTATION	SCALE:	SHEET NO.	OF	SHEETS	STA.	TO STA.	F. & A.I. RTE.	SECTION	COUNTY	TOTAL SHEETS	SHEET NO.	
c:\pwork\pwork\braboypc\dms38564\EP85484-sh-t-xsec100.dgn		DRAWN -	REVISED -									57	(46-1.2)RS-3&I	KANKAKEE	115	99
		CHECKED -	REVISED -													
		DATE -	REVISED -													

799+00.00 802+00.00

NORTH BOUND LANES

SOUTH BOUND LANES