


FINAL SURVEY	SURVEYED	BY	DATE
NOTE BOOK NO.	PLOTTED		
	TEMPLATE		
	AREAS CHECKED		

ORIGINAL SURVEY	SURVEYED	BY	DATE
NOTE BOOK NO.	PLOTTED		
	TEMPLATE		
	AREAS CHECKED		

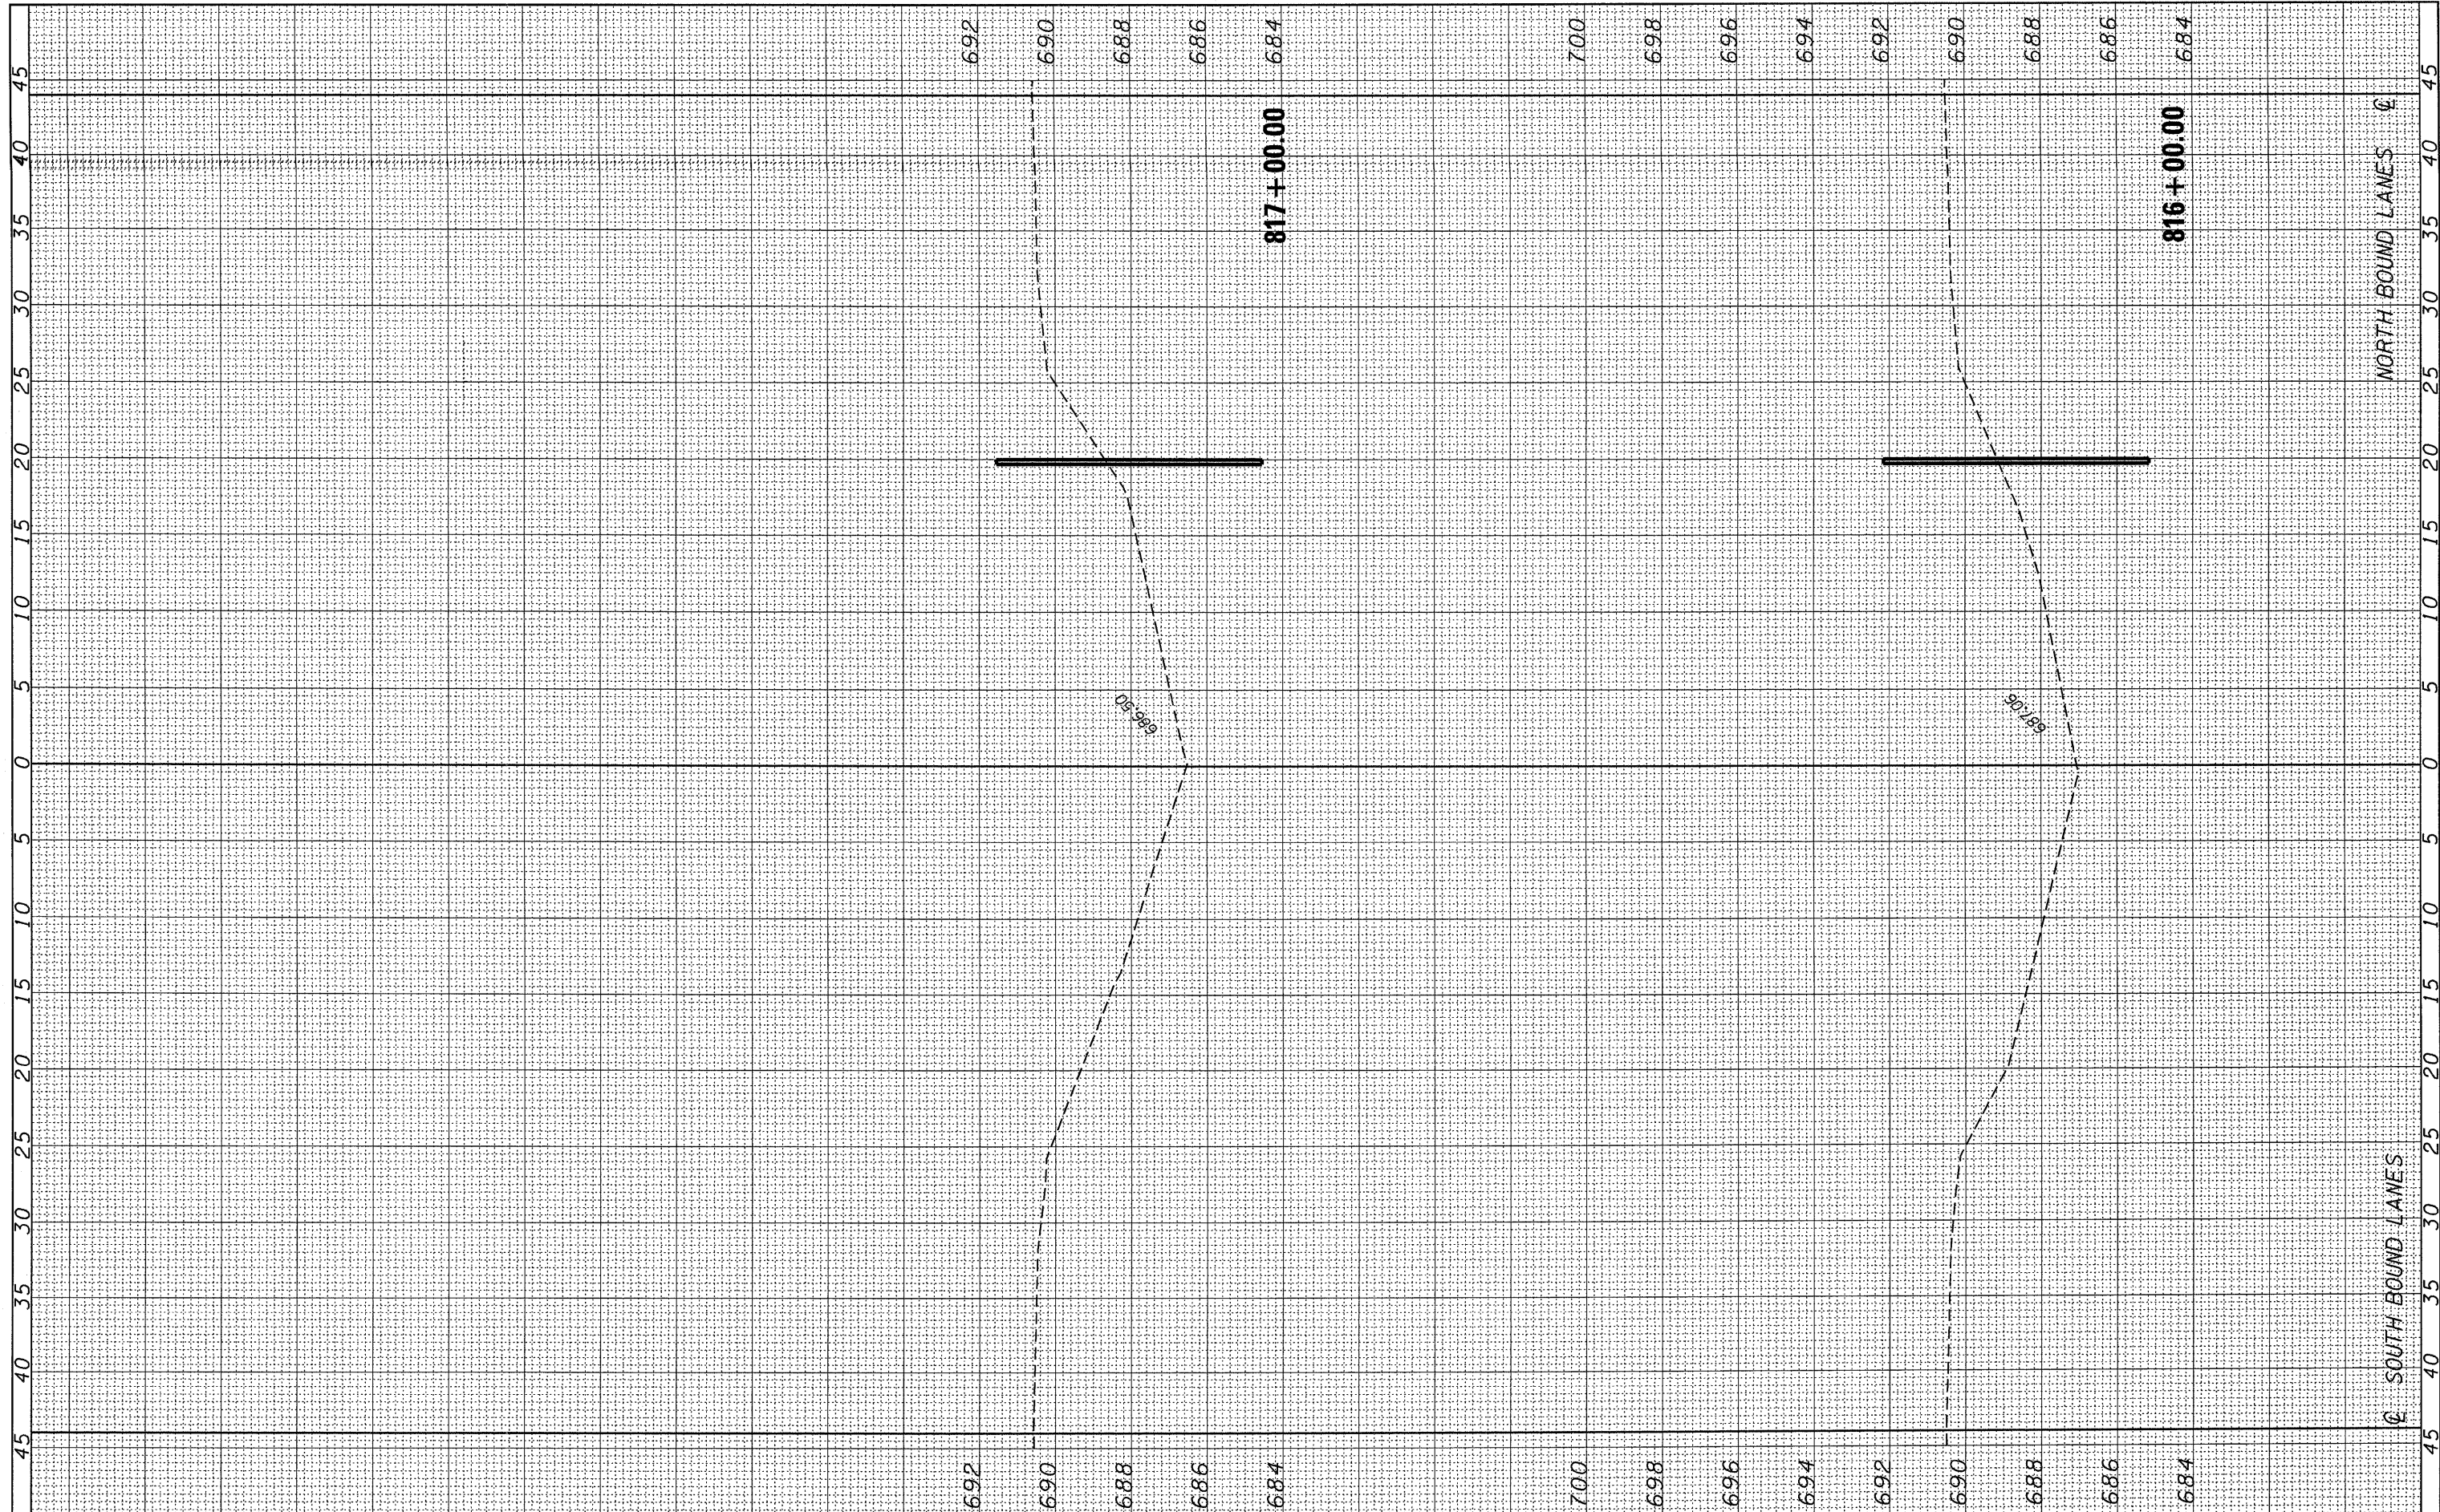

FILE NAME = c:\pw_work\p1\dot\braboyce\dms30564\EP05404-sh\txsec100.dgn

USER NAME = braboyce
 PLOT SCALE = 5.0000' / IN.
 PLOT DATE = Mar 25, 2010 - 11:49:44 AM

DESIGNED -
 DRAWN -
 CHECKED -
 DATE -

REVISED -
 REVISED -
 REVISED -
 REVISED -

**STATE OF ILLINOIS
 DEPARTMENT OF TRANSPORTATION**

SCALE: SHEET NO. OF SHEETS STA. TO STA.
 816+00.00 817+00.00

F.A.A.I. RTE.	SECTION	COUNTY	TOTAL SHEETS	SHEET NO.
57	(46-1,2)RS-3&I	KANKAKEE	115	104
CONTRACT NO. 66608				
ILLINOIS FED. AID PROJECT				