


FINAL SURVEY	SURVEYED	BY	DATE
NOTE BOOK	PLOTTED		
NO.	TEMPLATE		
	AREAS		
	CHECKED		

ORIGINAL SURVEY	SURVEYED	BY	DATE
NOTE BOOK	PLOTTED		
NO.	TEMPLATE		
	AREAS		
	CHECKED		

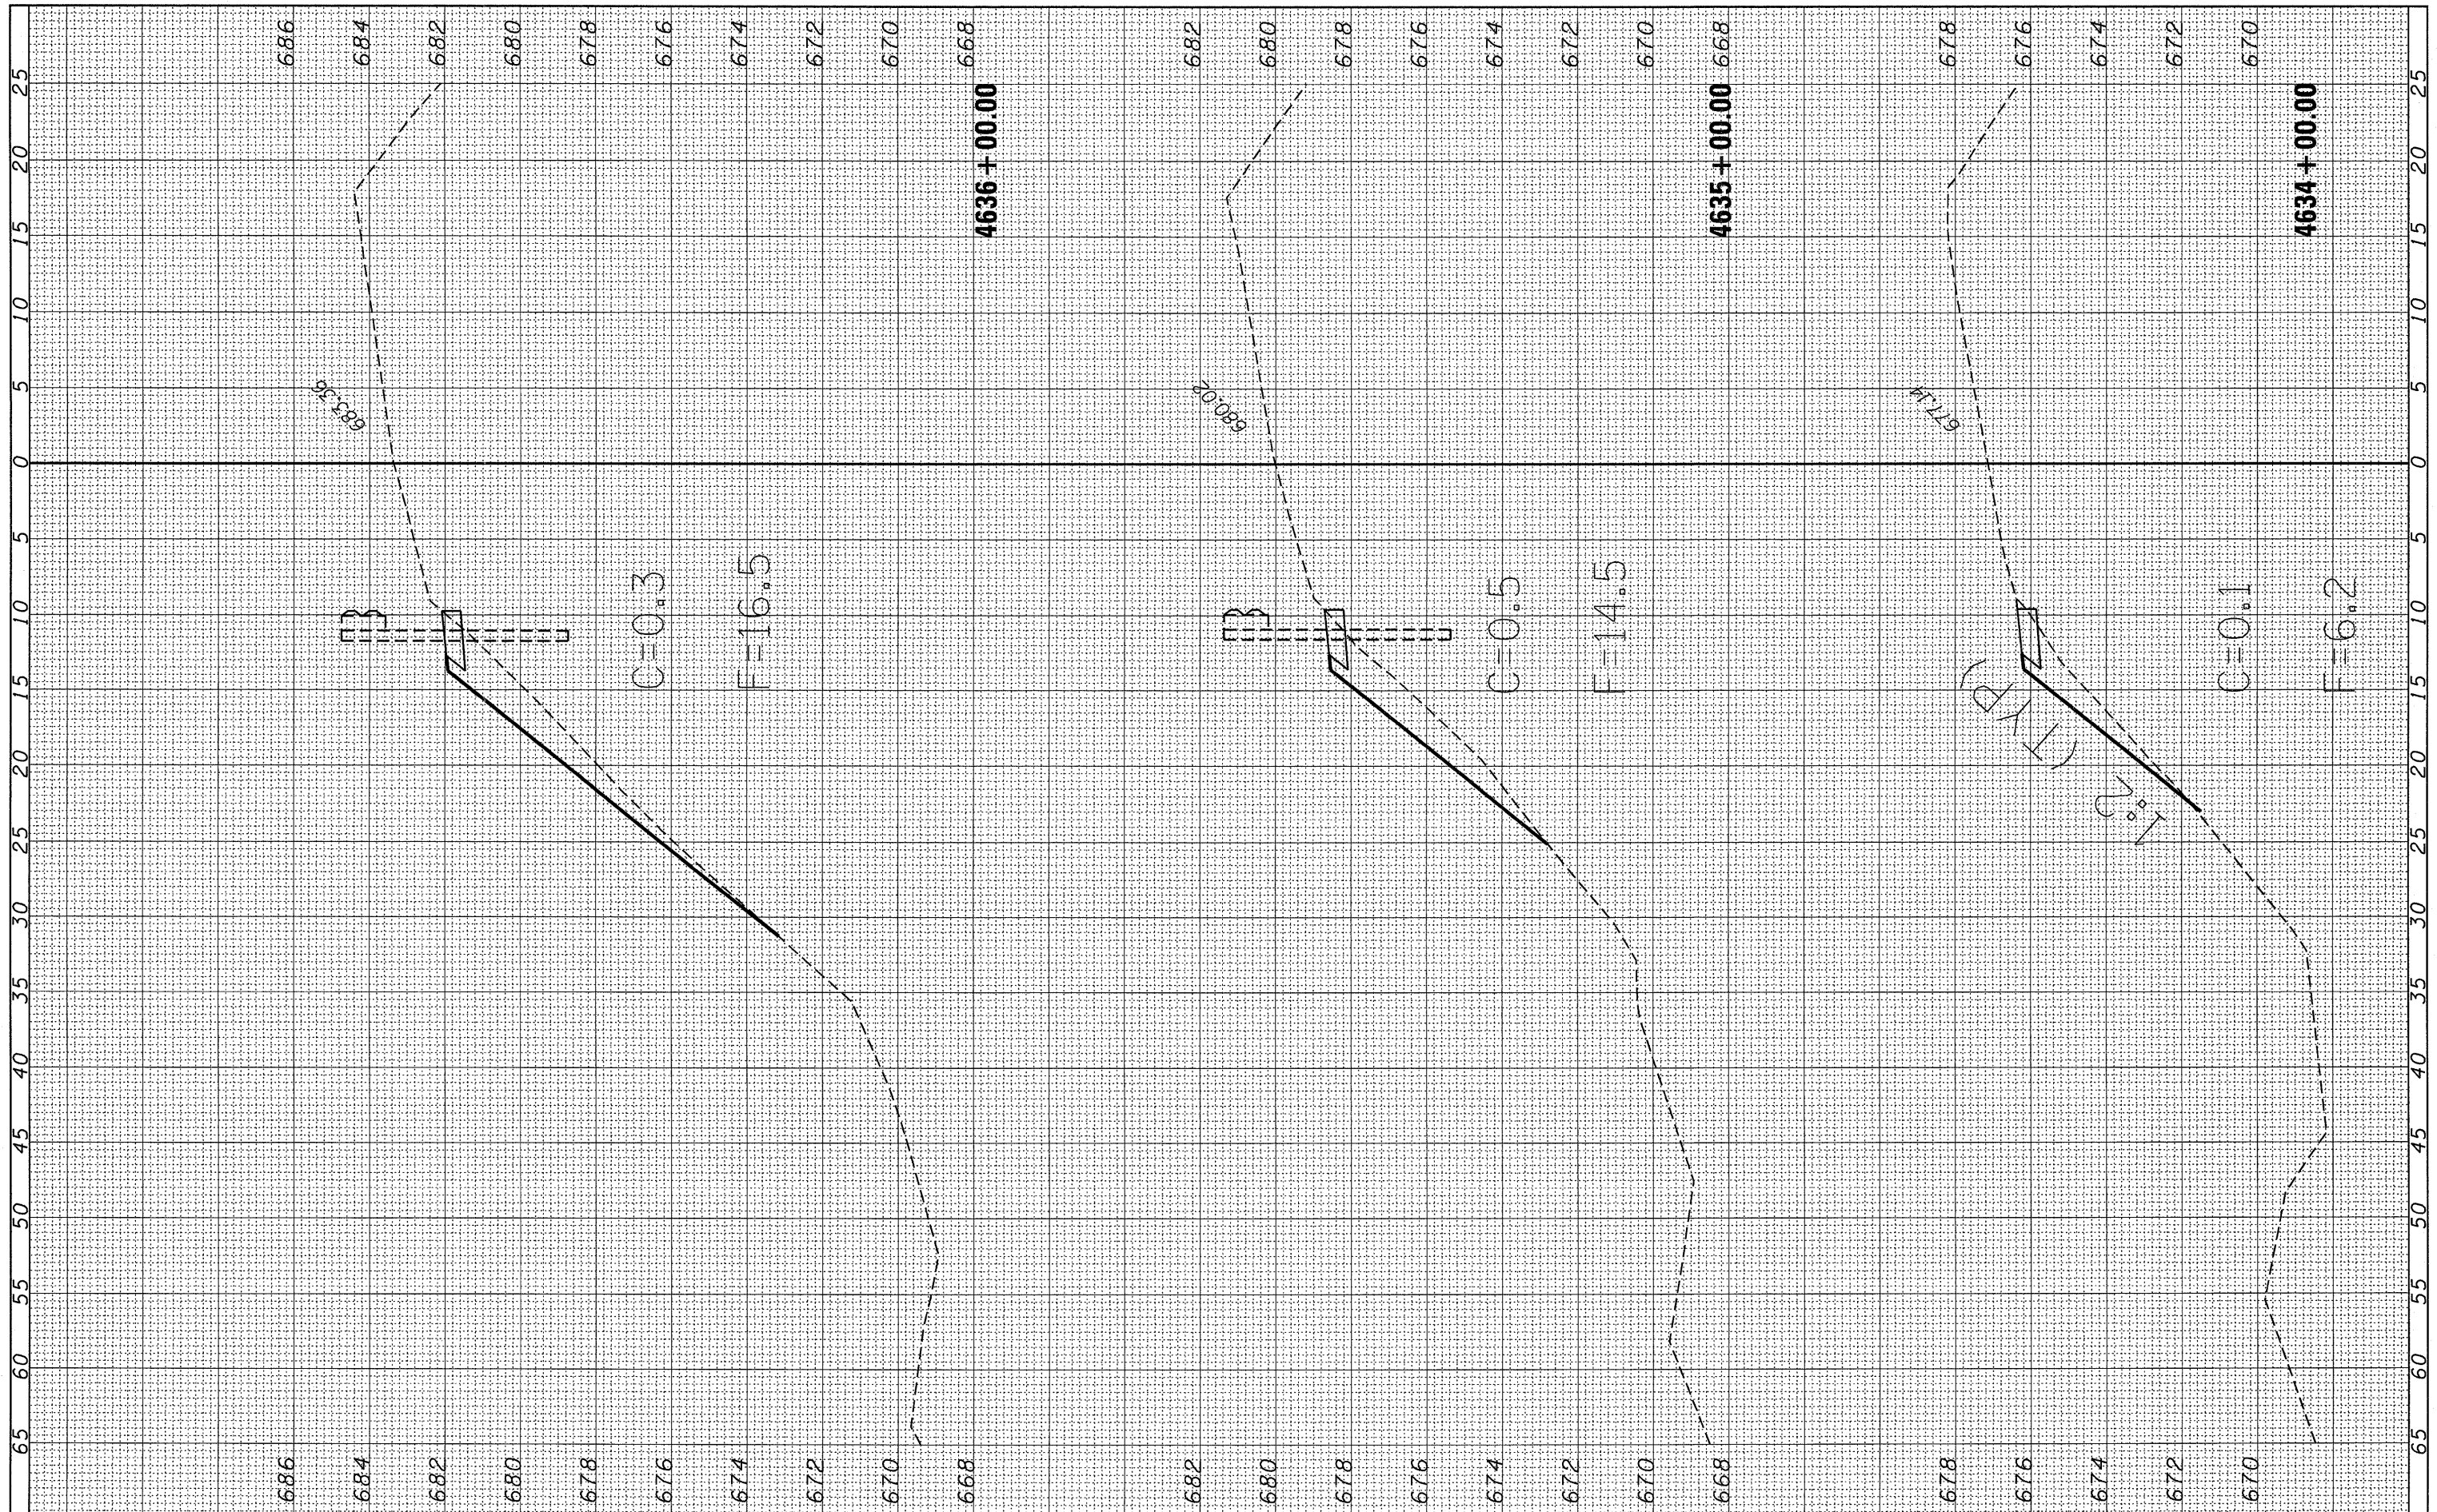

FILE NAME =	USER NAME = braboypc	DESIGNED -	REVISED -	STATE OF ILLINOIS DEPARTMENT OF TRANSPORTATION	RAMP A			F.A.I. RTE.	SECTION	COUNTY	TOTAL SHEETS	SHEET NO.	
c:\pw\work\p\dot\braboypc\dms30564\EP05404-sh	t-xsec-ramp-Adjn	DRAWN -	REVISED -		SCALE:	SHEET NO.	OF	SHEETS	57	(46-1,2)RS-3&I	KANKAKEE	115	105
	PLOT SCALE = 5.0000' / IN.	CHECKED -	REVISED -		STA. 4634+00.00 TO STA. 4636+00.00				CONTRACT NO. 66608				
	PLOT DATE = Mar 25, 2010 - 12:10:22 PM	DATE -	REVISED -		ILLINOIS FED. AID PROJECT								