


FINAL SURVEY	SURVEYED	BY	DATE
NOTE BOOK	PLOTTED		
NO.	TEMPLATE		
	AREAS		
	CHECKED		

ORIGINAL SURVEY	SURVEYED	BY	DATE
NOTE BOOK	PLOTTED		
NO.	TEMPLATE		
	AREAS		
	CHECKED		

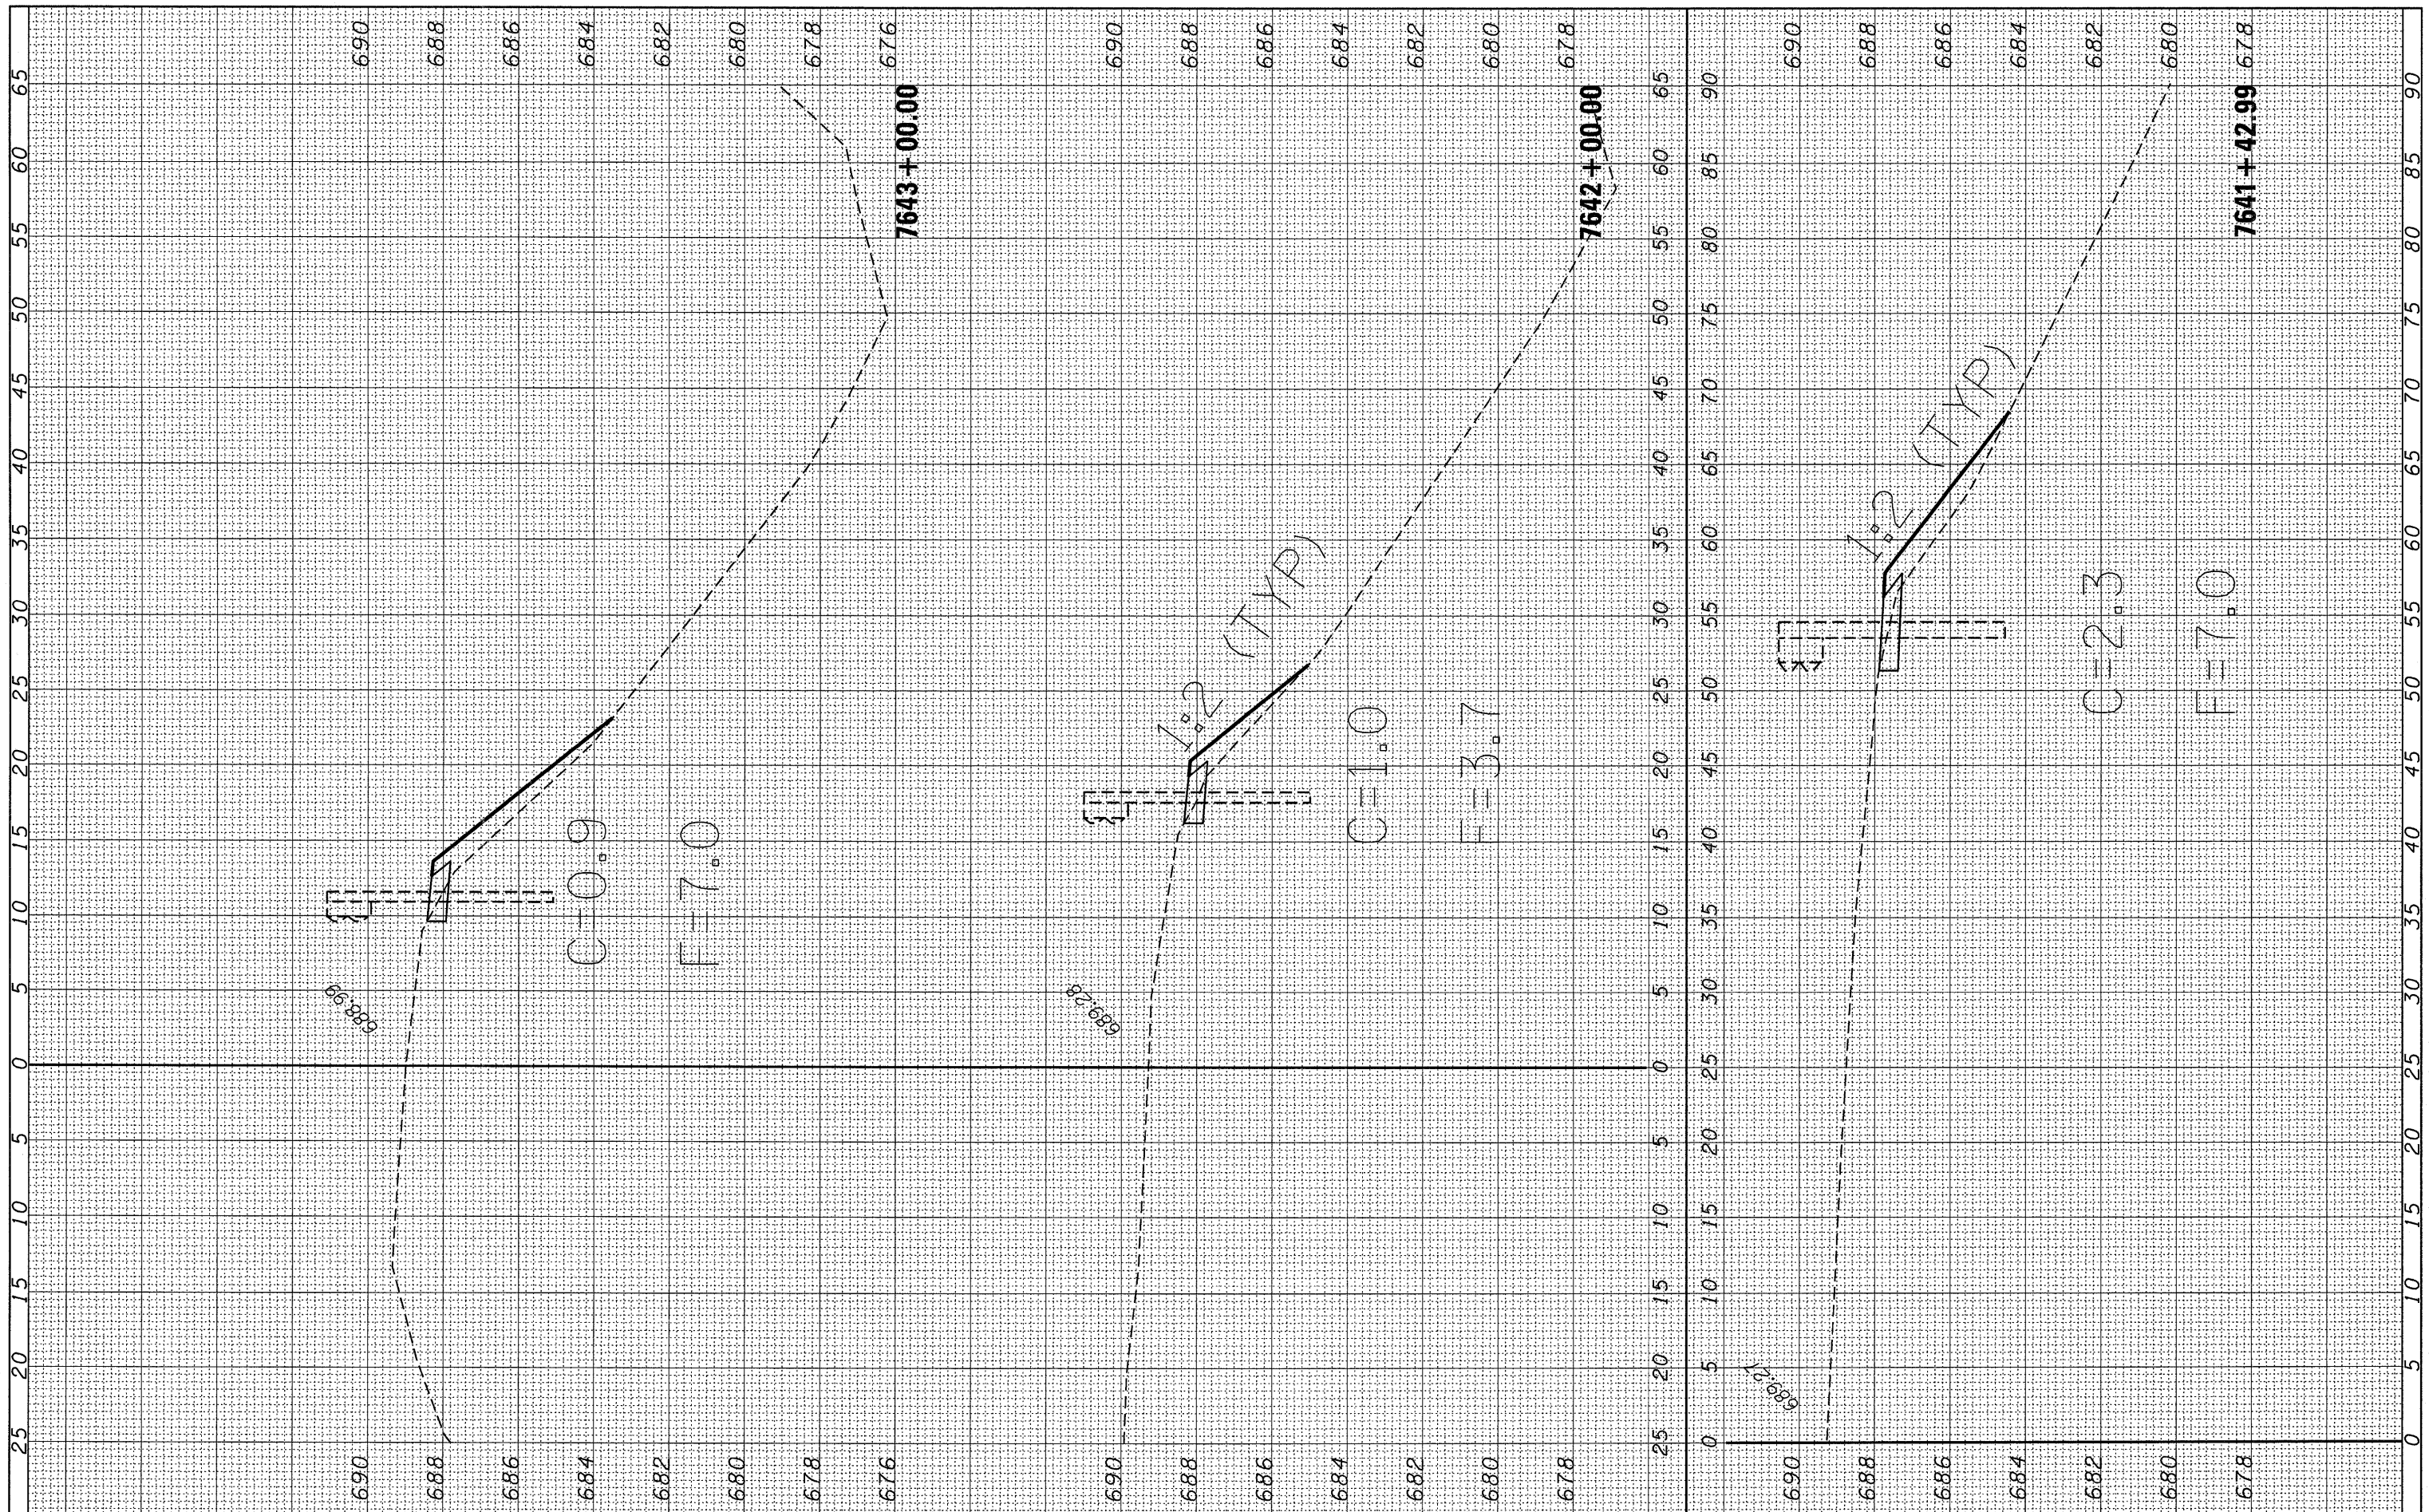

FILE NAME = c:\pwwork\pwwork\braboypc\dms30564\EP05484-sh  
 USER NAME = braboypc  
 DESIGNED -  
 DRAWN -  
 CHECKED -  
 DATE -  
 PLOT SCALE = 5.0000' / IN.  
 PLOT DATE = Mar 25, 2010 - 12:04:00 PM

REVISOR -  
 REVISIONS -  
 REVISIONS -  
 REVISIONS -  
 REVISIONS -

STATE OF ILLINOIS  
 DEPARTMENT OF TRANSPORTATION

RAMP D  
 SCALE: SHEET NO. OF SHEETS STA. 7641+42.99 TO STA. 7643+00.00

F.A.I. RTE.	SECTION	COUNTY	TOTAL SHEETS	SHEET NO.
57	(46-1,2)RS-3 & I	KANKAKEE	115	113
			CONTRACT NO. 66608	
ILLINOIS FED. AID PROJECT				