


FINAL SURVEY NO.	SURVEYED	BY	DATE
	PLOTTED		
	TEMPLATE		
	AREAS		
	CHECKED		

ORIGINAL SURVEY NO.	SURVEYED	BY	DATE
	PLOTTED		
	TEMPLATE		
	AREAS		
	CHECKED		

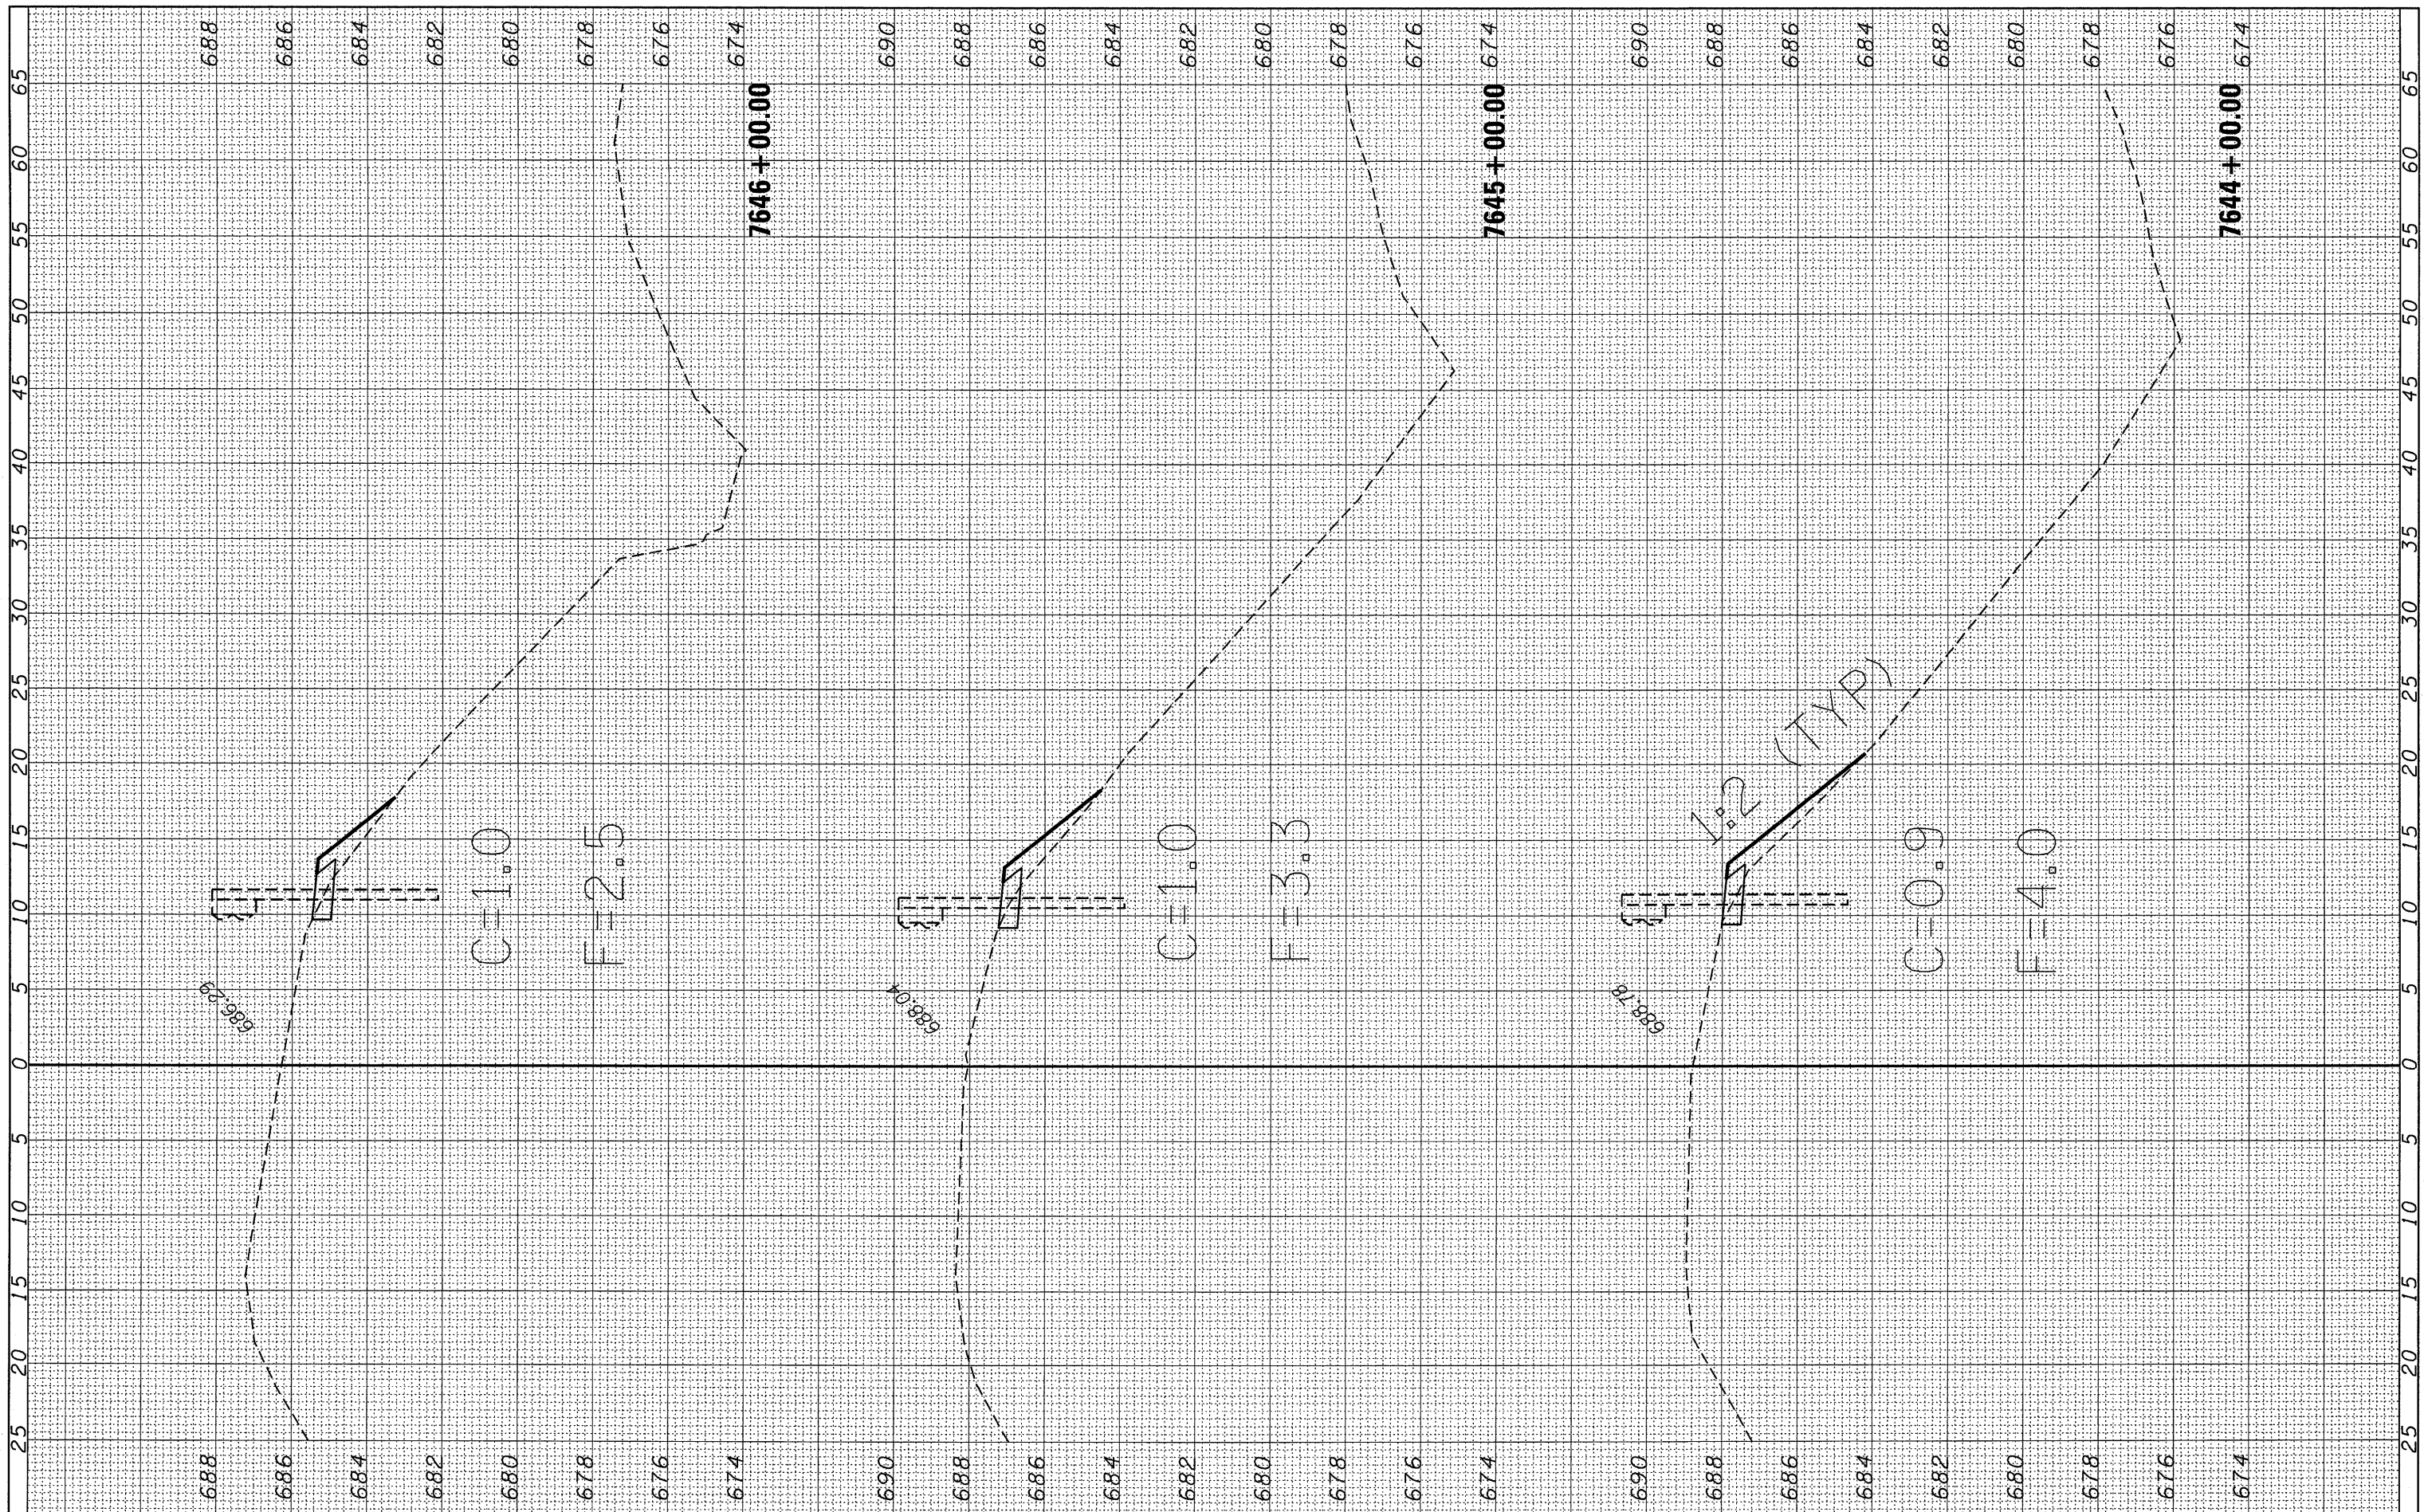

FILE NAME =	USER NAME = braboypc	DESIGNED -	REVISED -	STATE OF ILLINOIS DEPARTMENT OF TRANSPORTATION	RAMP D			F.A.I. RTE. 57	SECTION (46-1,2)RS-3 & I	COUNTY KANKAKEE	TOTAL SHEETS 115	SHEET NO. 114
c:\pw\work\p1\dot\braboypc\dms30564\EP05404-sh	txsco-ramp-D.dgn	DRAWN -	REVISED -		SCALE:	SHEET NO. OF SHEETS	STA. 7644+00.00 TO STA. 7646+00.00	CONTRACT NO. 66608				
	PLOT SCALE = 5.0000' / IN.	CHECKED -	REVISED -		ILLINOIS FED. AID PROJECT							
	PLOT DATE = Mar 25, 2010 - 12:03:57 PM	DATE -	REVISED -									