


FINAL SURVEY	SURVEYED	BY	DATE
NOTE BOOK	PLOTTED		
NO.	TEMPLATE		
	AREAS		
	CHECKED		

ORIGINAL SURVEY	SURVEYED	BY	DATE
NOTE BOOK	PLOTTED		
NO.	TEMPLATE		
	AREAS		
	CHECKED		

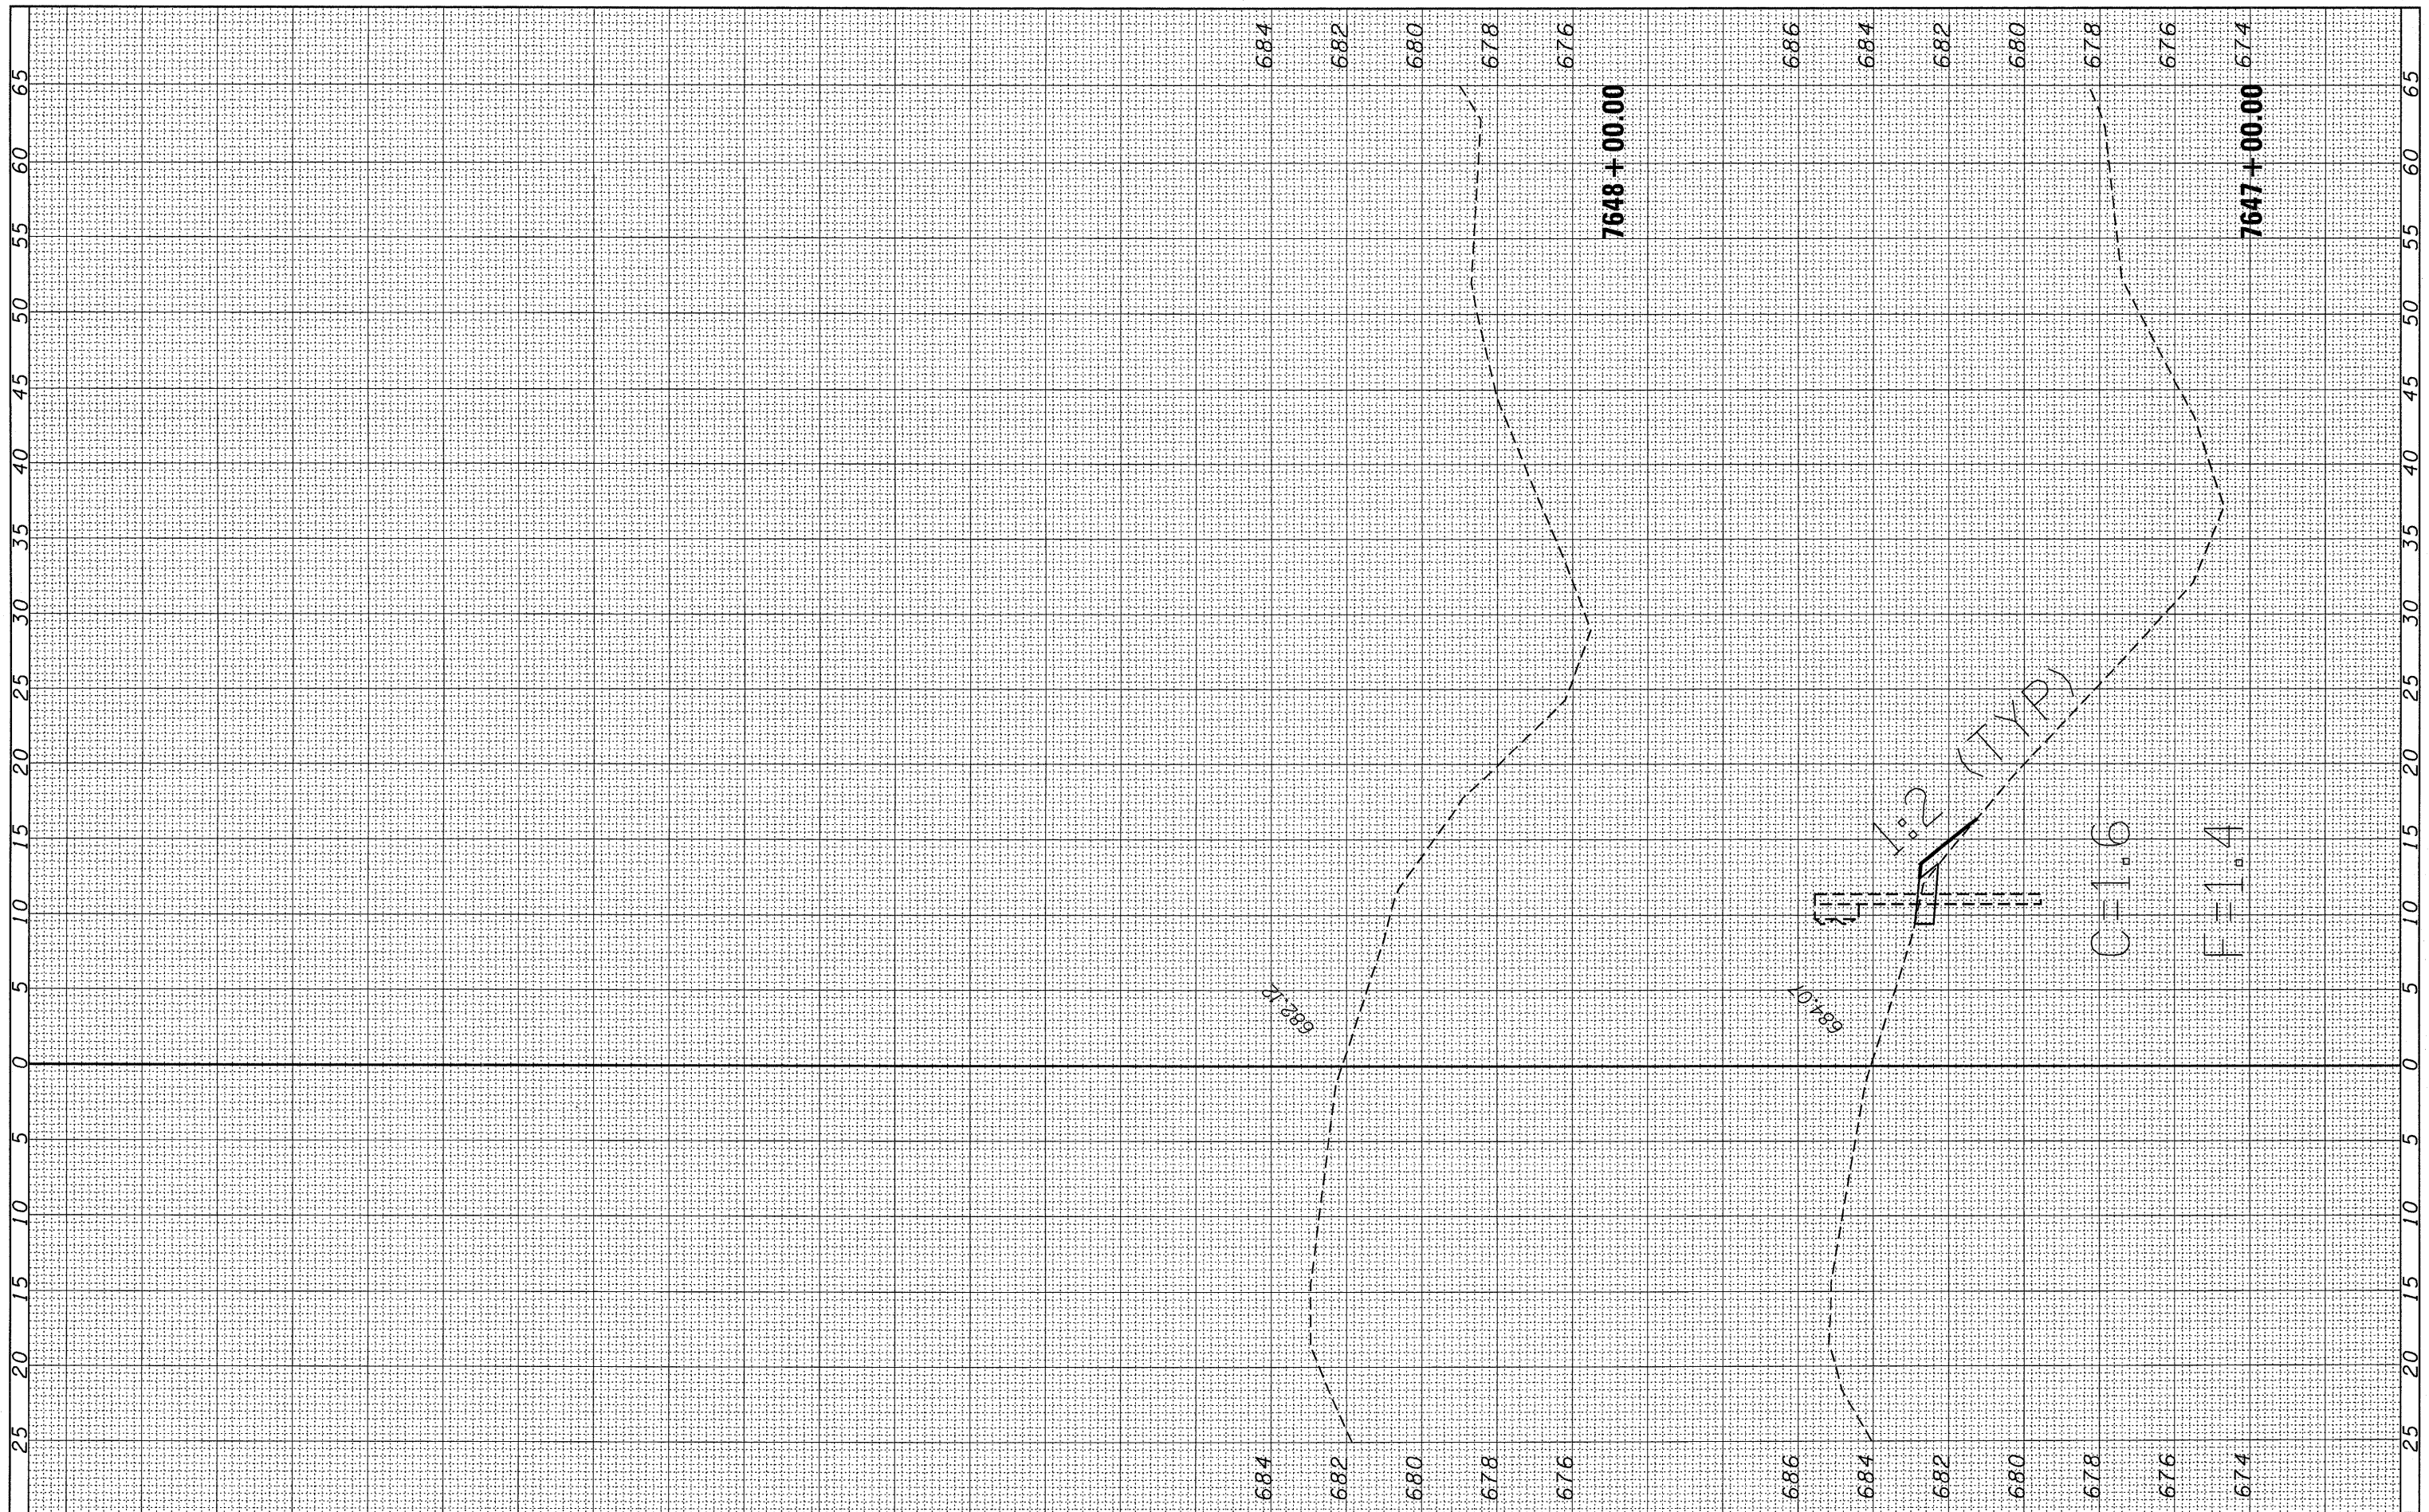

FILE NAME = c:\p\work\p\dot\braboye\dms30564\EP05404-at

USER NAME = braboye
 trasec-ramp-D.dgn
 PLOT SCALE = 5.0000' / IN.
 PLOT DATE = Mar 25, 2010 - 12:03:46 PM

DESIGNED -
 DRAWN -
 CHECKED -
 DATE -

REVISED -
 REVISED -
 REVISED -
 REVISED -

STATE OF ILLINOIS
 DEPARTMENT OF TRANSPORTATION

RAMP D
 SCALE: SHEET NO. OF SHEETS STA. 7647+00.00 TO STA. 7648+00.00

F. #	SECTION	COUNTY	TOTAL SHEETS	SHEET NO.
57	(46-1,2)RS-3 & I	KANKAKEE	115	115
			CONTRACT NO. 66608	
ILLINOIS FED. AID PROJECT				