


**TYPICAL SECTION  
MAINLINE**  
M.M. 218.07 TO M.M. 221.10

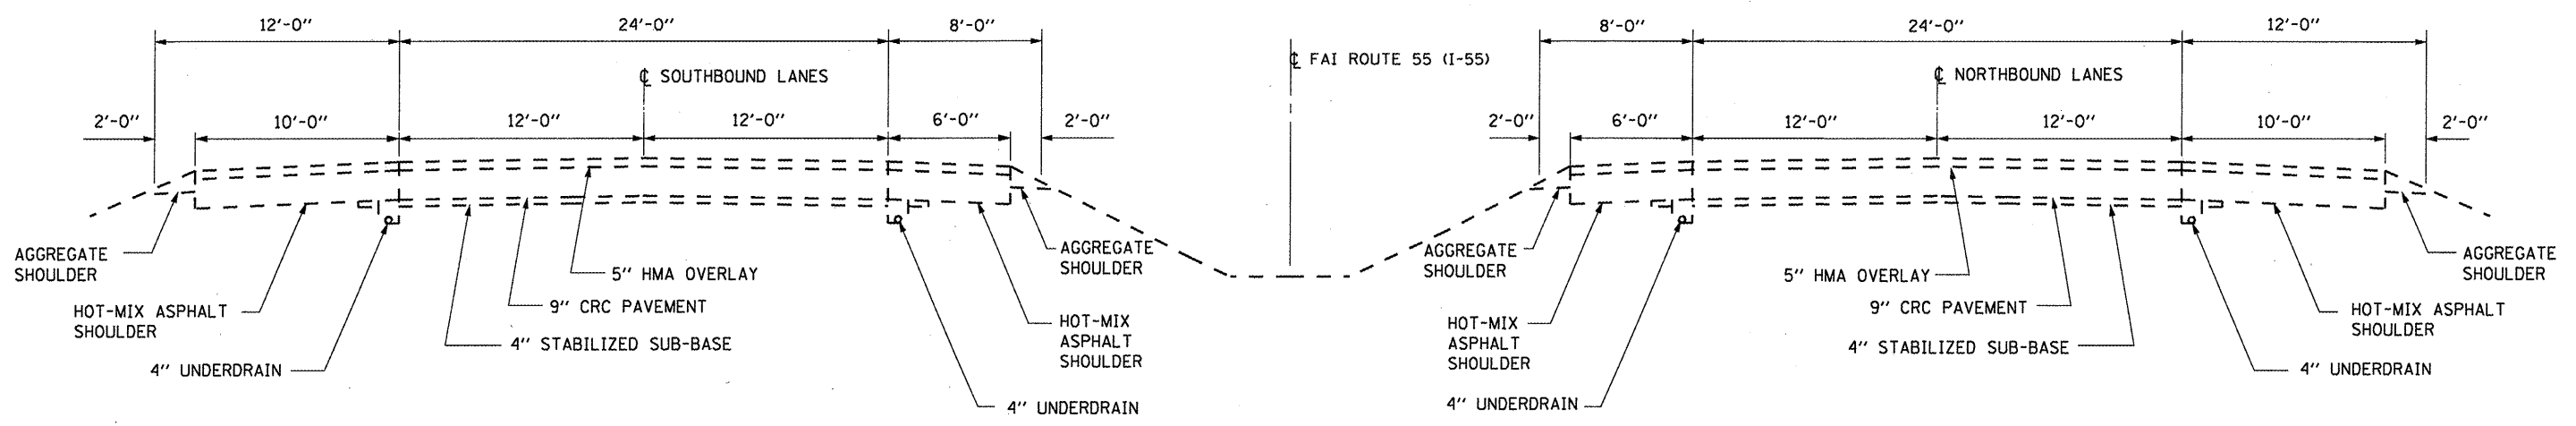

**TYPICAL SECTION  
MAINLINE**  
M.M. 221.10 TO M.M. 226.82

FILE NAME =	USER NAME = woodshankr1	DESIGNED - RON WOODSHANK	REVISED -	<b>STATE OF ILLINOIS DEPARTMENT OF TRANSPORTATION</b>	<b>TYPICAL SECTION - FAI 55</b>	RTE.	SECTION	COUNTY	TOTAL SHEETS	SHEET NO.
cd:\pw\work\FW100T\WOODSHANKR1\d0188632	D366A39-details.dgn	DRAWN - RON WOODSHANK	REVISED -			**	D3 PATCHING 2011-6	GRUNDY	15	4
	PLOT SCALE = 100.0000' / IN.	CHECKED -	REVISED -			** FAI 55 & FAP 326				CONTRACT NO. 66A39
	PLOT DATE = Mar 31, 2010 - 06:15:58 AM	DATE -	REVISED -							[ILLINOIS]
					SCALE: _____	SHEET NO. 1 OF 1 SHEETS		STA. _____ TO STA. _____		