


TYPICAL PAVEMENT MARKING FOR ENTRANCE RAMP TERMINALS

TYPICAL PAVEMENT MARKINGS

NOTE:
 WHEN PATCHING IS ADJACENT TO 8" PAVEMENT MARKING LINE
 THE 8" STRIP SHALL BE REPLACED WITH TWO 4" LINES.
 RAISED REFLECTIVE PAVEMENT MARKERS THAT FALL WITHIN
 PATCHED BOUNDARIES WILL NOT BE REPLACED.

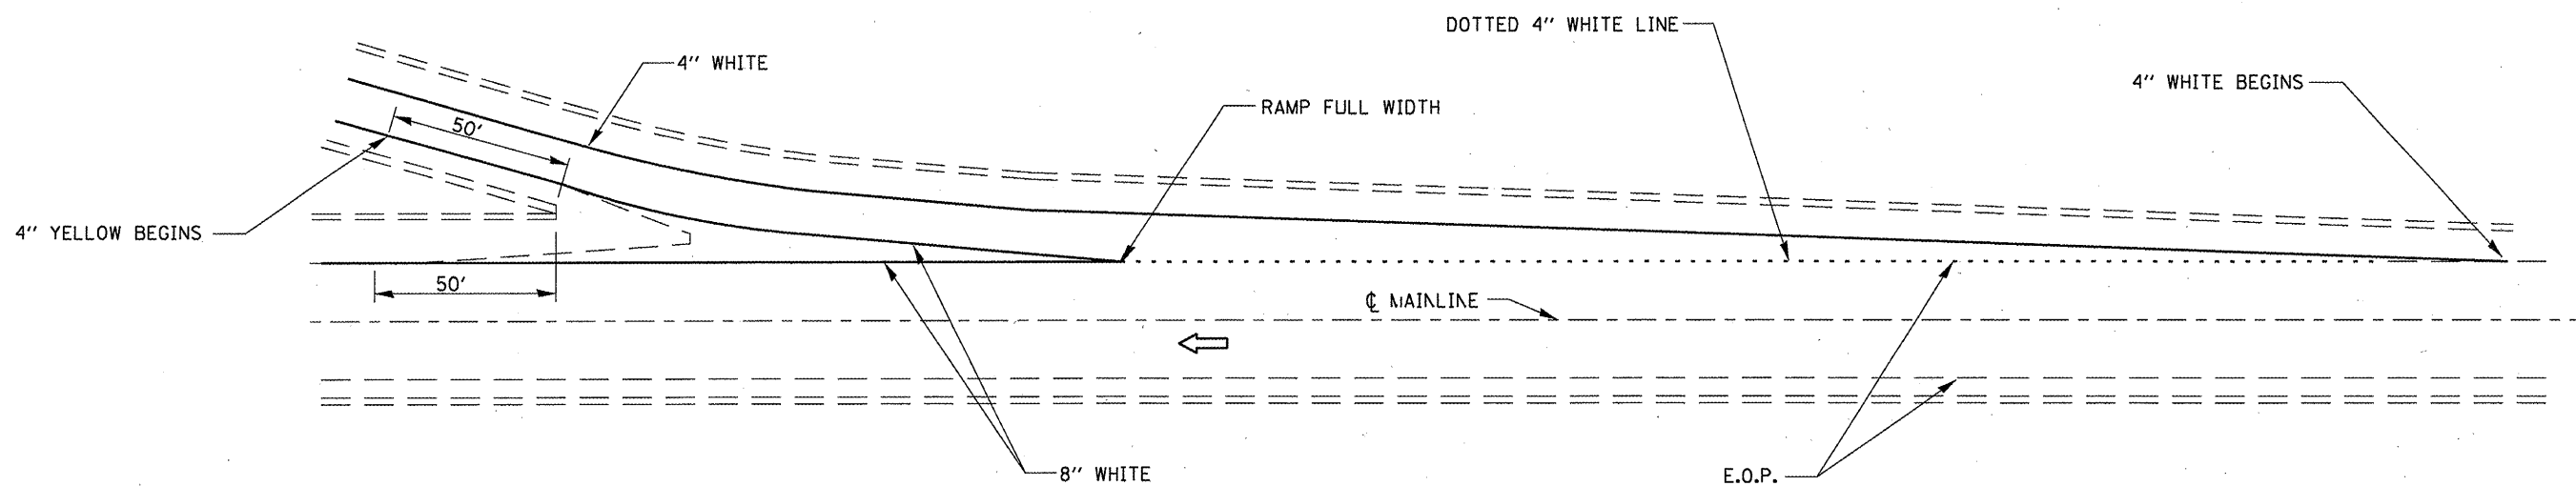

TYPICAL PAVEMENT MARKINGS FOR EXIT RAMP TERMINALS

FILE NAME =	USER NAME = woodshankr1	DESIGNED - RON WOODSHANK	REVISED -	STATE OF ILLINOIS DEPARTMENT OF TRANSPORTATION	TYPICAL PAVEMENT MARKING	RTE.	SECTION	COUNTY	TOTAL SHEETS	SHEET NO.
ci:\pwork\VPWIDOT\WOODSHANKRL\d0188832	0366A39-details.dgn	DRAWN - RON WOODSHANK	REVISED -			**	D3 PATCHING 2011-6	GRUNDY	15	15
	PLOT SCALE = 100.0000' / IN.	CHECKED -	REVISED -			**	FAI 55 & FAP 326			CONTRACT NO. 66A39
	PLOT DATE = Mar 31, 2010 - 06:17:03 AM	DATE -	REVISED -							
SCALE: _____ SHEET NO. 1 OF 1 SHEETS STA. _____ TO STA. _____						ILLINOIS				