


80 75 70 65 60 55 50 45 40 35 30 25 20 15 10 5 0 5 10 15 20 25 30 35 40 45 50 55 60 65 70

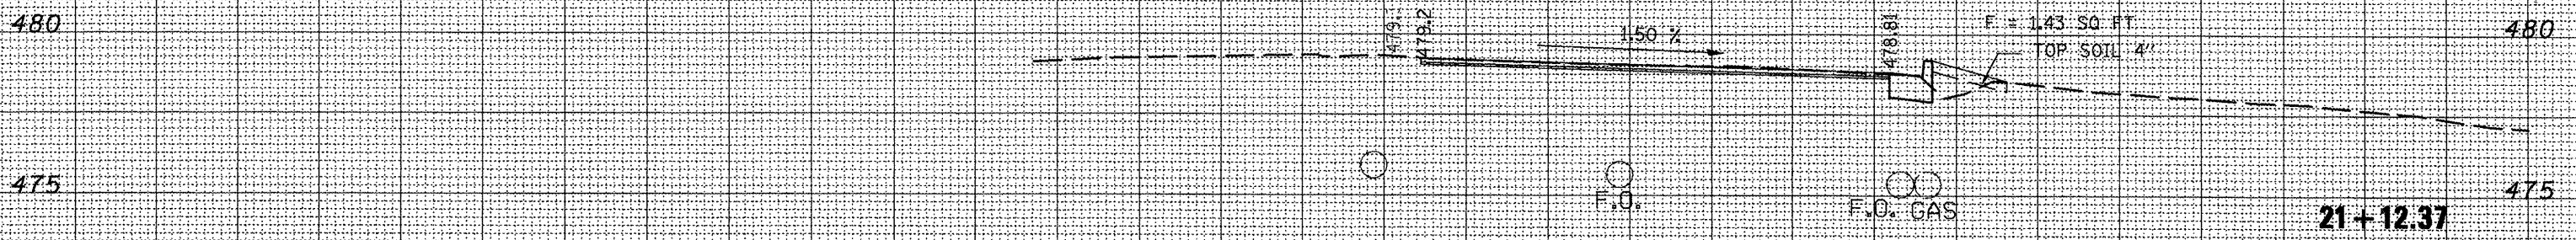

80 75 70 65 60 55 50 45 40 35 30 25 20 15 10 5 0 5 10 15 20 25 30 35 40 45 50 55 60 65 70

DATE PLOTTED: _____
 NOTE BOOK: _____
 AREA: _____
 AREA: _____

DATE PLOTTED: _____
 NOTE BOOK: _____
 AREA: _____
 AREA: _____

FILE NAME = X-sec sheet.dgn

USER NAME = lebabidism	DESIGNED -	REVISED -
PLOT SCALE = 10.0000' / IN.	DRAWN -	REVISED -
PLOT DATE = 3/25/2010	CHECKED -	REVISED -
	DATE -	REVISED -

**STATE OF ILLINOIS
 DEPARTMENT OF TRANSPORTATION**

**CROSS SECTIONS FOR
 WESLEY RD / MAIN ST**

SCALE: SHEET NO. OF SHEETS STA. 21+12.37 TO STA. 21+12.37

F.A.P. RTE. 669	SECTION 11RS-9-L-2,N,TS-4	COUNTY TAZEWELL	TOTAL SHEETS 102	SHEET NO. 94
CONTRACT NO. 68590			ILLINOIS FED. AID PROJECT	