


PLOTTED
 NOTE BOOK
 TEMPLATE
 AREAS
 CHECKED

PLOTTED
 NOTE BOOK
 TEMPLATE
 AREAS
 CHECKED

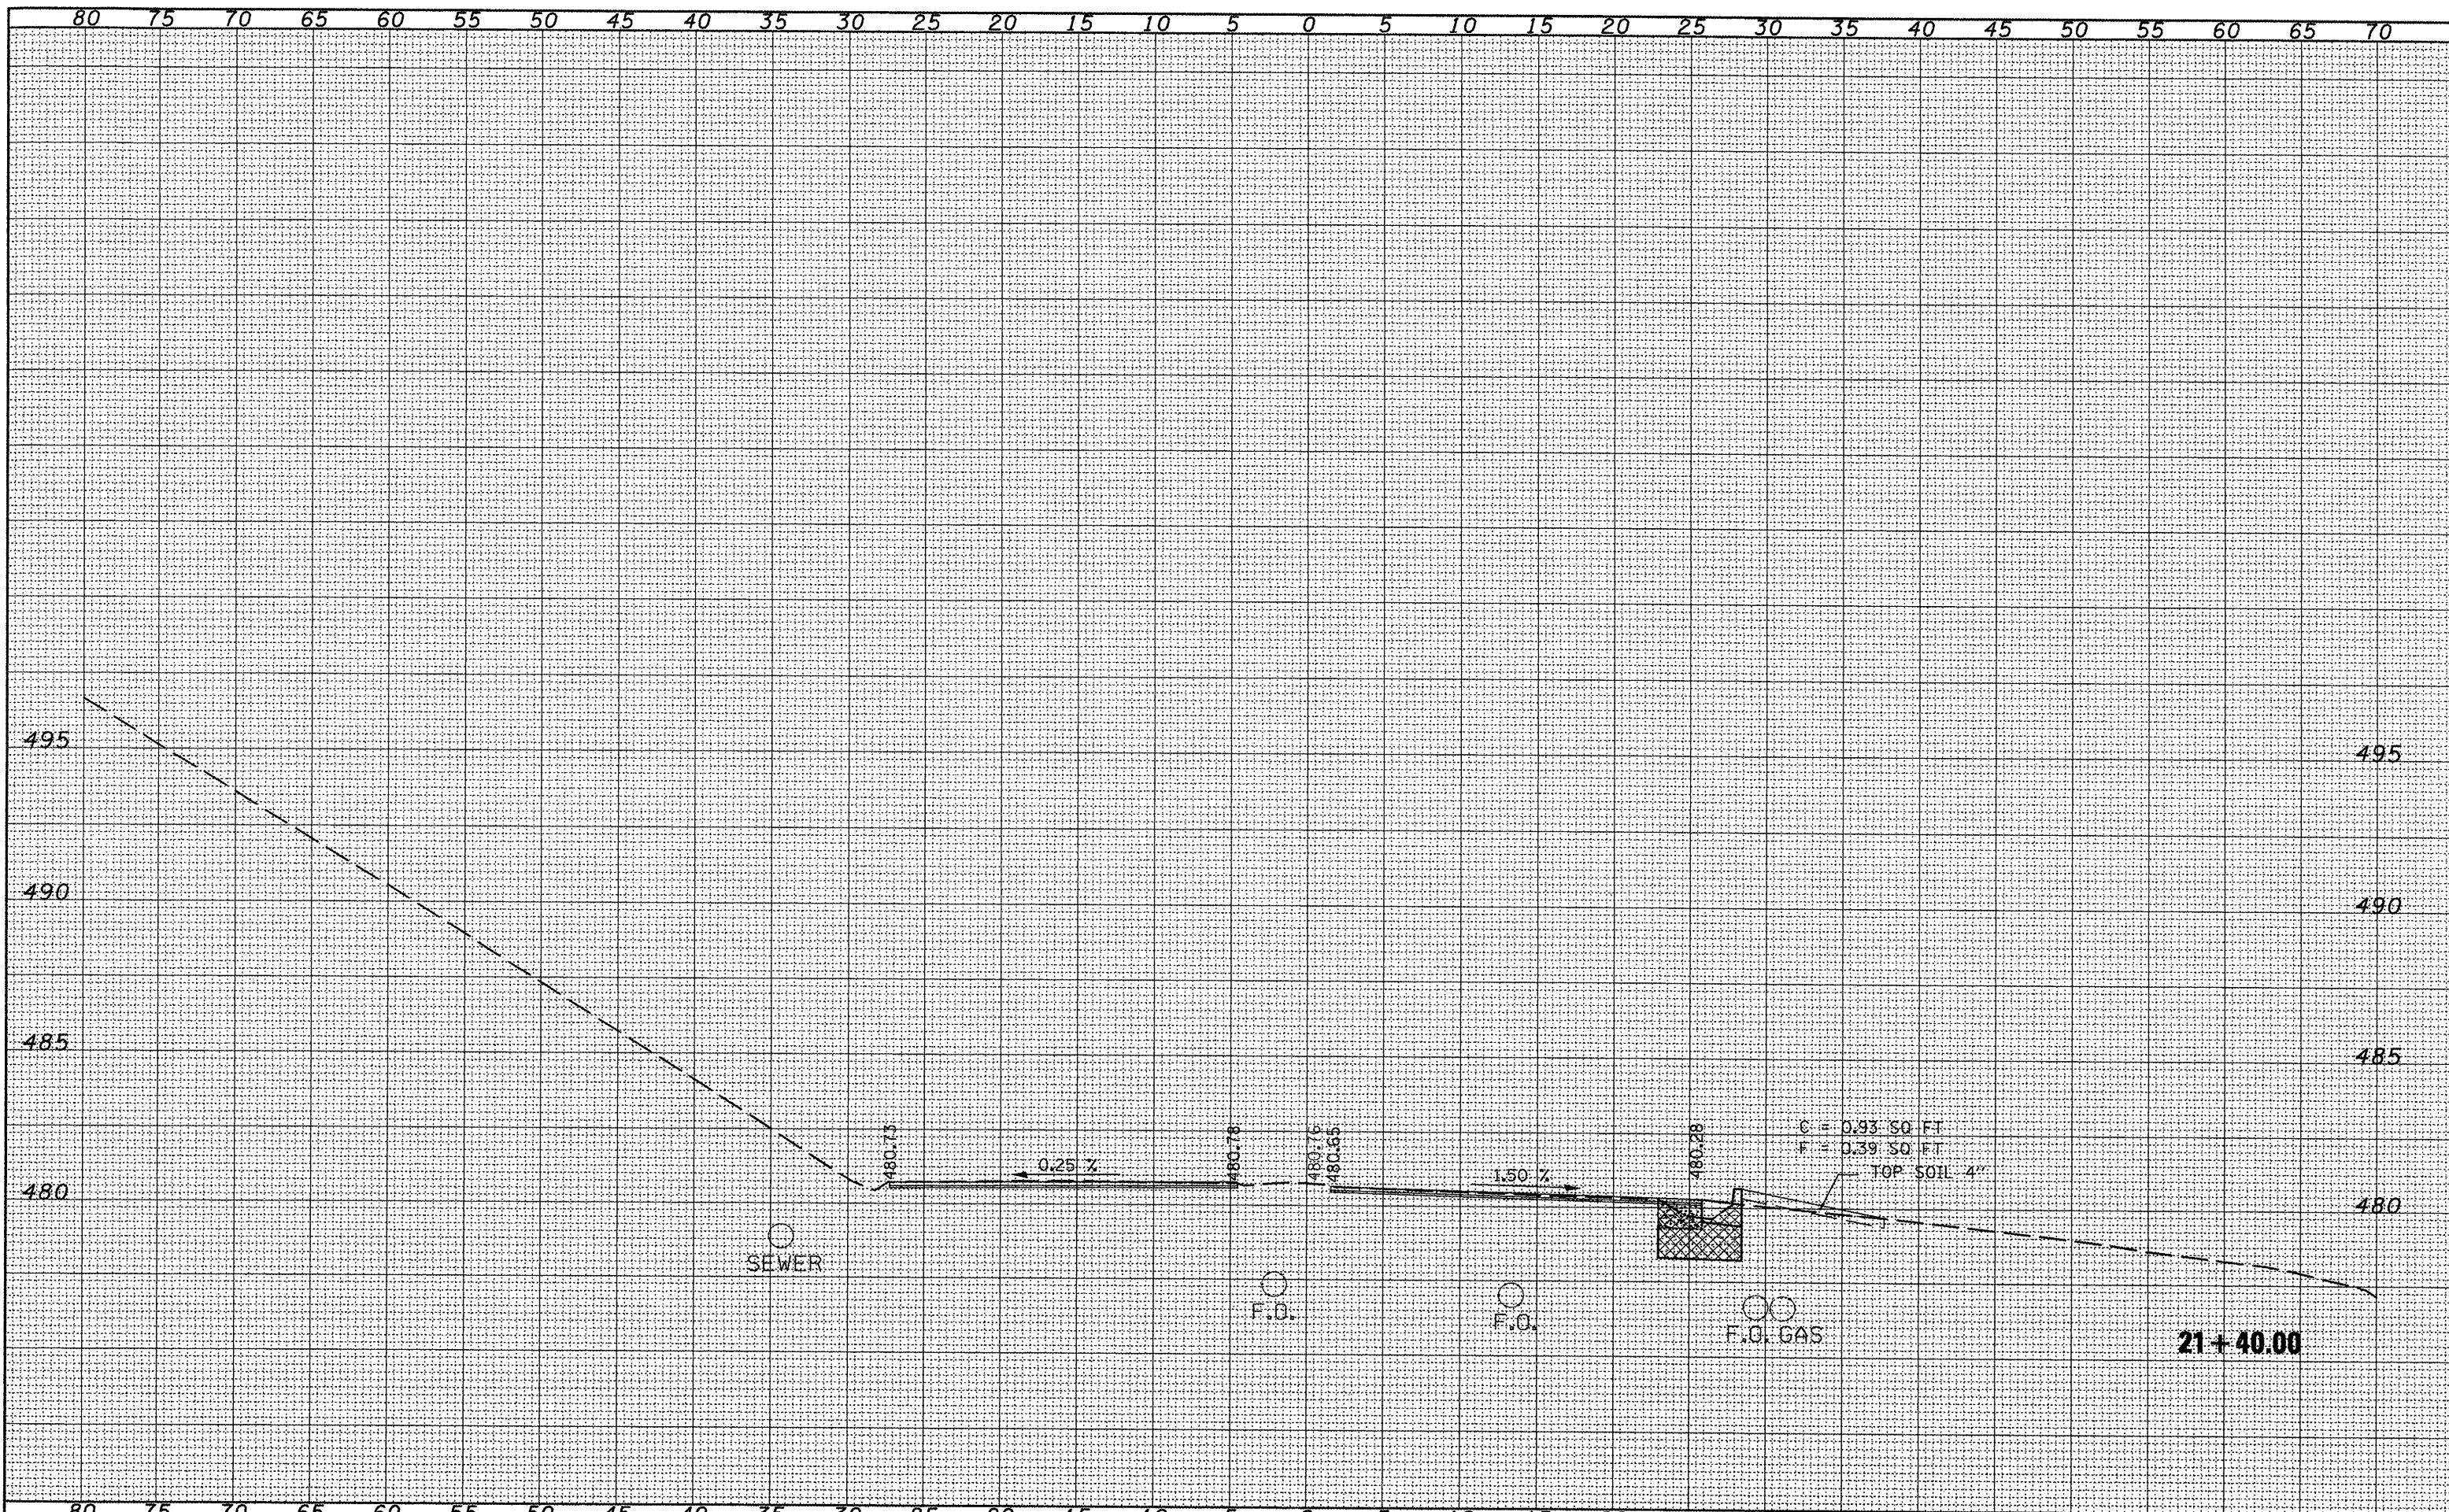

FILE NAME =
 X-sec sheet.dgn

USER NAME = lababidism	DESIGNED -	REVISED -
	DRAWN -	REVISED -
PLOT SCALE = 10.0000 / IN.	CHECKED -	REVISED -
PLOT DATE = 3/25/2010	DATE -	REVISED -

STATE OF ILLINOIS
DEPARTMENT OF TRANSPORTATION

CROSS SECTIONS FOR
WESLEY RD / MAIN ST

SCALE: SHEET NO. OF SHEETS STA. 21+40.00 TO STA. 21+40.00

F.A.P. RTE.	SECTION	COUNTY	TOTAL SHEETS	SHEET NO.
669	(11)RS-9,L-2,N,TS-4	TAZEWELL	102	95
CONTRACT NO. 68590				

ILLINOIS FED. AID PROJECT