


RT STA 53+74.59 - 55+40
 LT STA 53+74.58 - 56+00

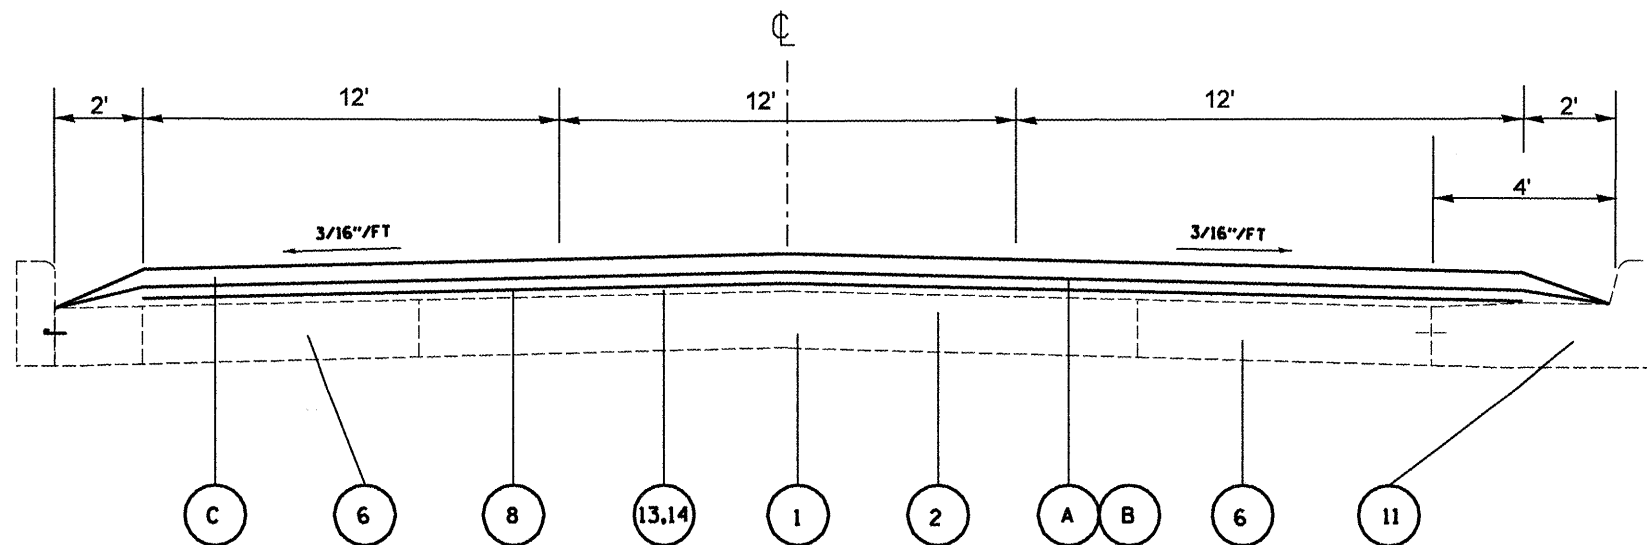

RT STA 55+40 - 91+38.30
 LT STA 56+00 - 91+38.30

1. EXISTING 10" P.C.C. PAVEMENT
 2. EXISTING BRICK AND SAND LAYER
 3. EXISTING HOT-MIX ASPHALT OVERLAY 3"
 4. EXISTING HOT-MIX ASPHALT OVERLAY 5-1/2"
 5. EXISTING HOT-MIX ASPHALT OVERLAY 6-1/4"
 6. EXISTING P.C.C. BASE COURSE
 7. EXISTING COMB. CONC. CURB AND GUTTER
 8. EXISTING AREA REFLECTIVE CRACK CONTROL TREATMENT
 9. EXISTING HOT-MIX ASPHALT SHOULDER 6"
 10. EXISTING AGGREGATE SHOULDER
 11. EXISTING COMB CC & BASE CSE WIDENING 0'-4'
 12. EXISTING HOT-MIX ASPHALT BASE COURSE 10"
 13. EXISTING LEVELING BINDER VARIABLE THICKNESS
 14. EXISTING HOT-MIX ASPHALT OVERLAY 1-1/2"
-
- A. PROPOSED HOT-MIX ASPHALT SURFACE REMOVAL 2"
 - B. PROPOSED POLYMERIZED LEVELING BINDER (MM), IL 4.75, N50, .75"
 - C. PROPOSED HOT-MIX ASPHALT SURFACE COURSE, MIX D, N50, 1.5"
 - D. PROPOSED HOT-MIX ASPHALT SURFACE COURSE, MIX C, N30 (SHOULDERS) 1.5"
 - E. PROPOSED AGGREGATE SHOULDERS, TYPE B

FILE NAME = D:\68743-CADD.dgn	USER NAME = tiesmondw	DESIGNED -	REVISED -	STATE OF ILLINOIS DEPARTMENT OF TRANSPORTATION	TYPICAL SECTIONS			F.A.P. RTE.	SECTION	COUNTY	TOTAL SHEETS	SHEET NO.
	PLOT SCALE = 1/8" = 1' / IN.	DRAWN -	REVISED -		656	(B)RS-3(L)RS-4	TAZEWELL	34	11			
PLOT DATE = 3/15/2010	CHECKED -	REVISED -	REVISED -		SCALE: SHEET NO. OF SHEETS STA. TO STA.			CONTRACT NO. 68743				
	DATE -	REVISED -	REVISED -					ILLINOIS FED. AID PROJECT				