


STA 91+38.30 TO 91+44.91  
 STA EQUATION: STA 91+44.91(BK) = STA 1474+87.74(AH)  
 STA 1474+87.74 TO 1471+58.74

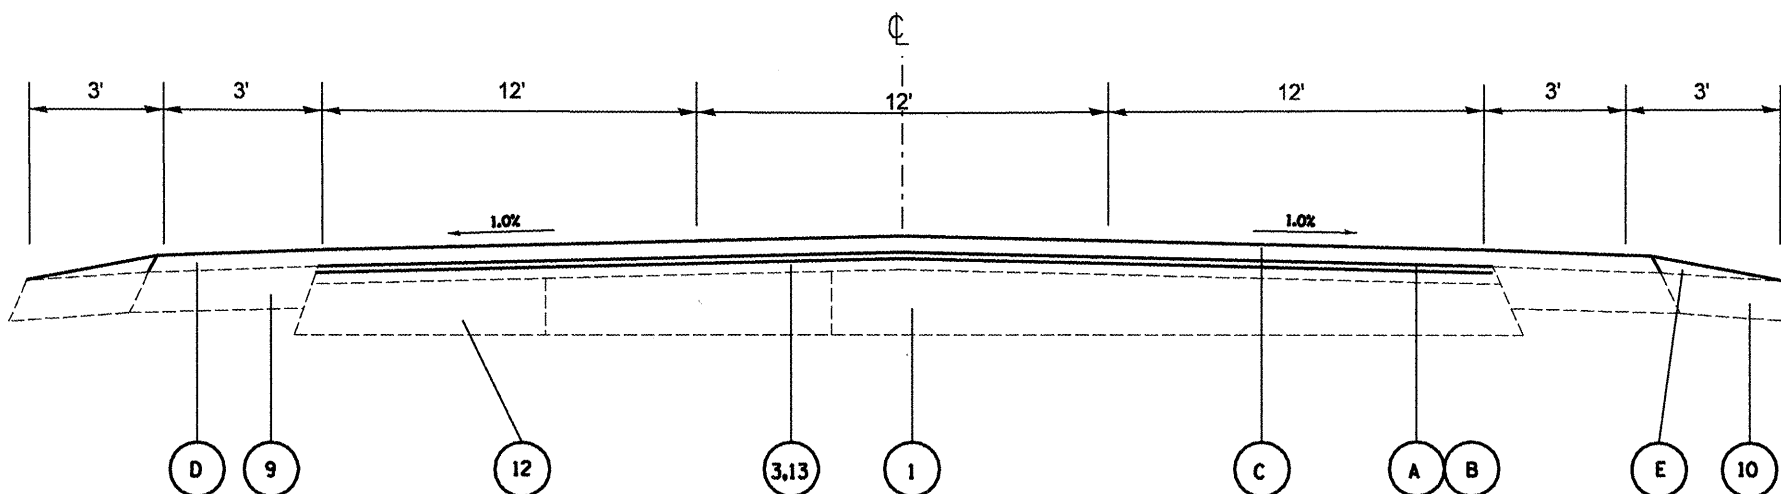

STA 1471+58.74 TO STA 1463+70

1. EXISTING 10" P.C.C. PAVEMENT
2. EXISTING BRICK AND SAND LAYER
3. EXISTING HOT-MIX ASPHALT OVERLAY 3"
4. EXISTING HOT-MIX ASPHALT OVERLAY 5-1/2"
5. EXISTING HOT-MIX ASPHALT OVERLAY 6-1/4"
6. EXISTING P.C.C. BASE COURSE
7. EXISTING COMB. CONC. CURB AND GUTTER
8. EXISTING AREA REFLECTIVE CRACK CONTROL TREATMENT
9. EXISTING HOT-MIX ASPHALT SHOULDER 6"
10. EXISTING AGGREGATE SHOULDER
11. EXISTING COMB CC & BASE CSE WIDENING 0'-4'
12. EXISTING HOT-MIX ASPHALT BASE COURSE 10"
13. EXISTING LEVELING BINDER VARIABLE THICKNESS
14. EXISTING HOT-MIX ASPHALT OVERLAY 1-1/2"

- A. PROPOSED HOT-MIX ASPHALT SURFACE REMOVAL 2"
- B. PROPOSED POLYMERIZED LEVELING BINDER (MM), IL 4.75, N50, .75"
- C. PROPOSED HOT-MIX ASPHALT SURFACE COURSE, MIX D, N50, 1.5"
- D. PROPOSED HOT-MIX ASPHALT SURFACE COURSE, MIX C, N30 (SHOULDERS) 1.5"
- E. PROPOSED AGGREGATE SHOULDERS, TYPE B

FILE NAME = D:\68743-CADD.dgn

USER NAME = tlesmondw	DESIGNED -	REVISED -
PLOT SCALE = 100.0000' / IN.	DRAWN -	REVISED -
PLOT DATE = 3/15/2010	CHECKED -	REVISED -
	DATE -	REVISED -

STATE OF ILLINOIS  
 DEPARTMENT OF TRANSPORTATION

TYPICAL SECTIONS

SCALE: SHEET NO. OF SHEETS STA. TO STA.

F.A.P. RTE. 656	SECTION (B)RS-3(L)RS-4	COUNTY TAZEWELL	TOTAL SHEETS 34	SHEET NO. 12
CONTRACT NO. 68743				ILLINOIS FED. AID PROJECT