
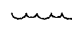




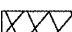
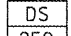

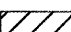
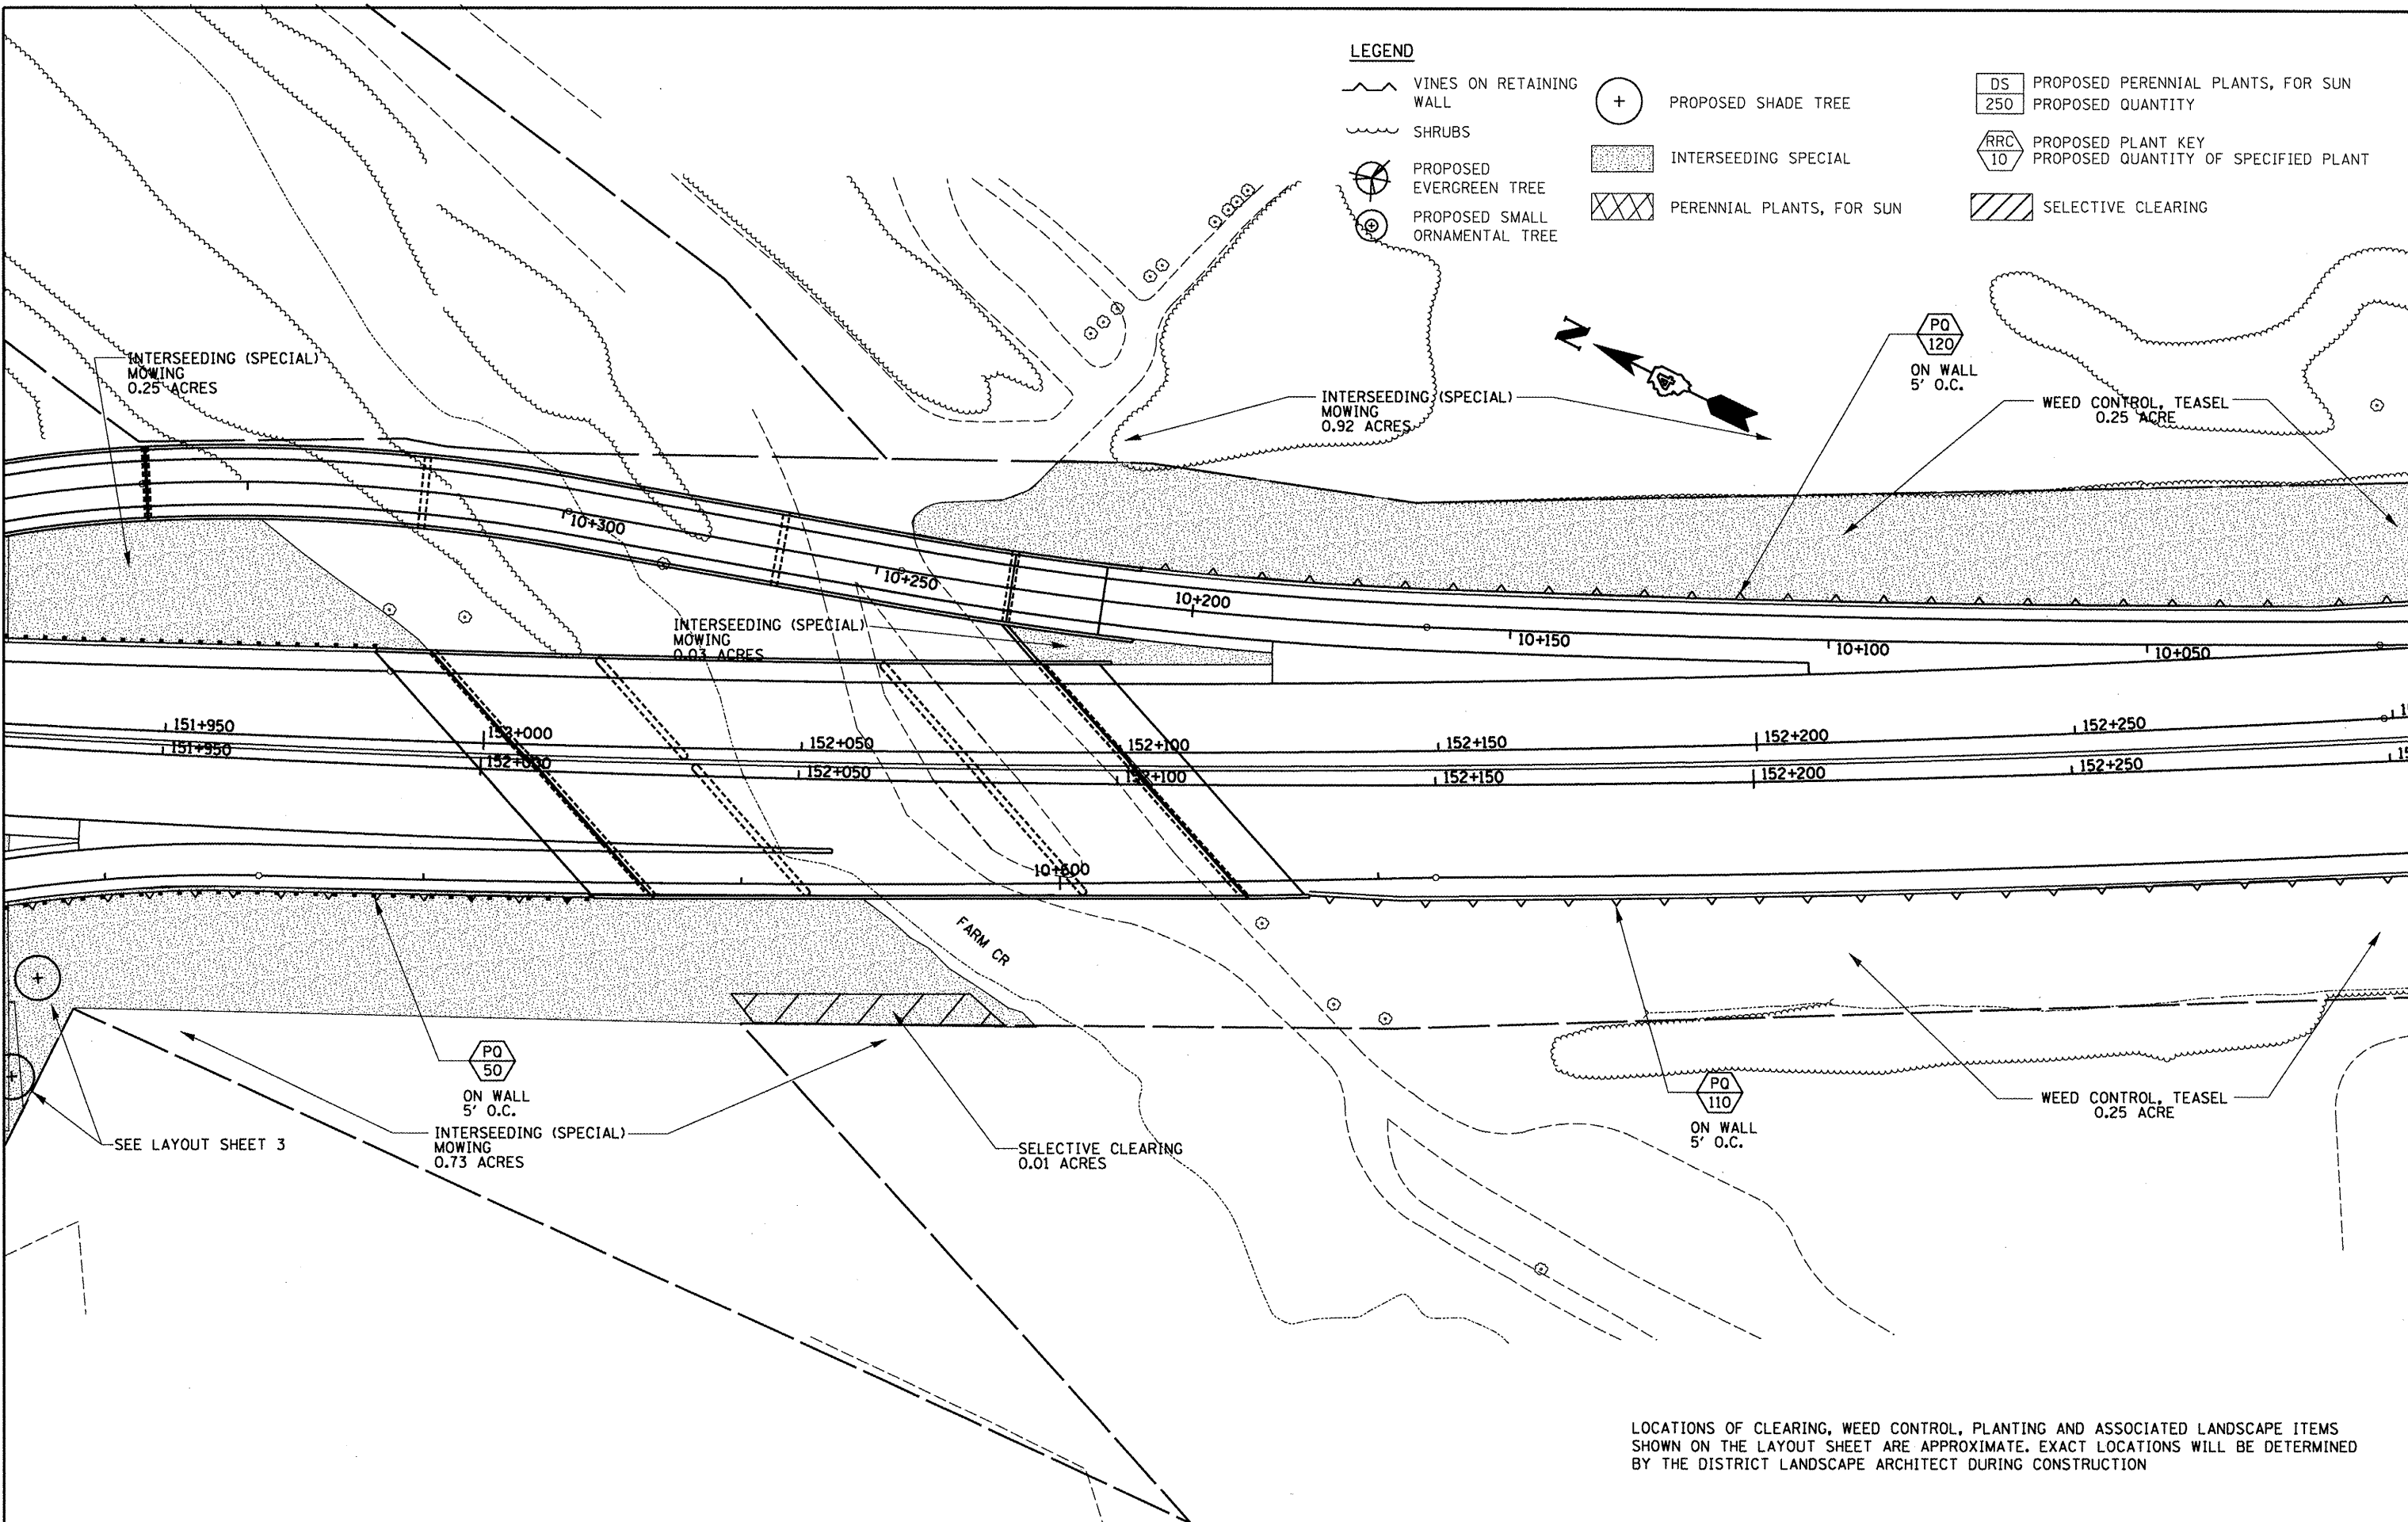


LEGEND

-  VINES ON RETAINING WALL
-  SHRUBS
-  PROPOSED EVERGREEN TREE
-  PROPOSED SMALL ORNAMENTAL TREE
-  PROPOSED SHADE TREE
-  INTERSEEDING SPECIAL
-  PERENNIAL PLANTS, FOR SUN
-  PROPOSED PERENNIAL PLANTS, FOR SUN
250 PROPOSED QUANTITY
-  PROPOSED PLANT KEY
10 PROPOSED QUANTITY OF SPECIFIED PLANT
-  SELECTIVE CLEARING



LOCATIONS OF CLEARING, WEED CONTROL, PLANTING AND ASSOCIATED LANDSCAPE ITEMS SHOWN ON THE LAYOUT SHEET ARE APPROXIMATE. EXACT LOCATIONS WILL BE DETERMINED BY THE DISTRICT LANDSCAPE ARCHITECT DURING CONSTRUCTION

FILE NAME = sheets.dgn	USER NAME = maushardoe	DESIGNED - ---	REVISED - ---	STATE OF ILLINOIS DEPARTMENT OF TRANSPORTATION	LANDSCAPE LAYOUT 5	F.A.I. RTE. 74	SECTION 90-[11,13]LS:[14,14-1]LS-1]	COUNTY TAZEWELL	TOTAL SHEETS 39	SHEET NO. 14	
PLOT SCALE = 24,0000' / IN.		CHECKED - ---	REVISED - ---			SCALE: _____	SHEET NO. ___ OF ___ SHEETS	CONTRACT NO. 68826		ILLINOIS FED. AID PROJECT	
PLOT DATE = 3/11/2010		DATE - ---	REVISED - ---			STA. _____ TO STA. _____					