


LOCATIONS OF CLEARING, WEED CONTROL, PLANTING AND ASSOCIATED LANDSCAPE ITEMS SHOWN ON THE LAYOUT SHEET ARE APPROXIMATE. EXACT LOCATIONS WILL BE DETERMINED BY THE DISTRICT LANDSCAPE ARCHITECT DURING CONSTRUCTION

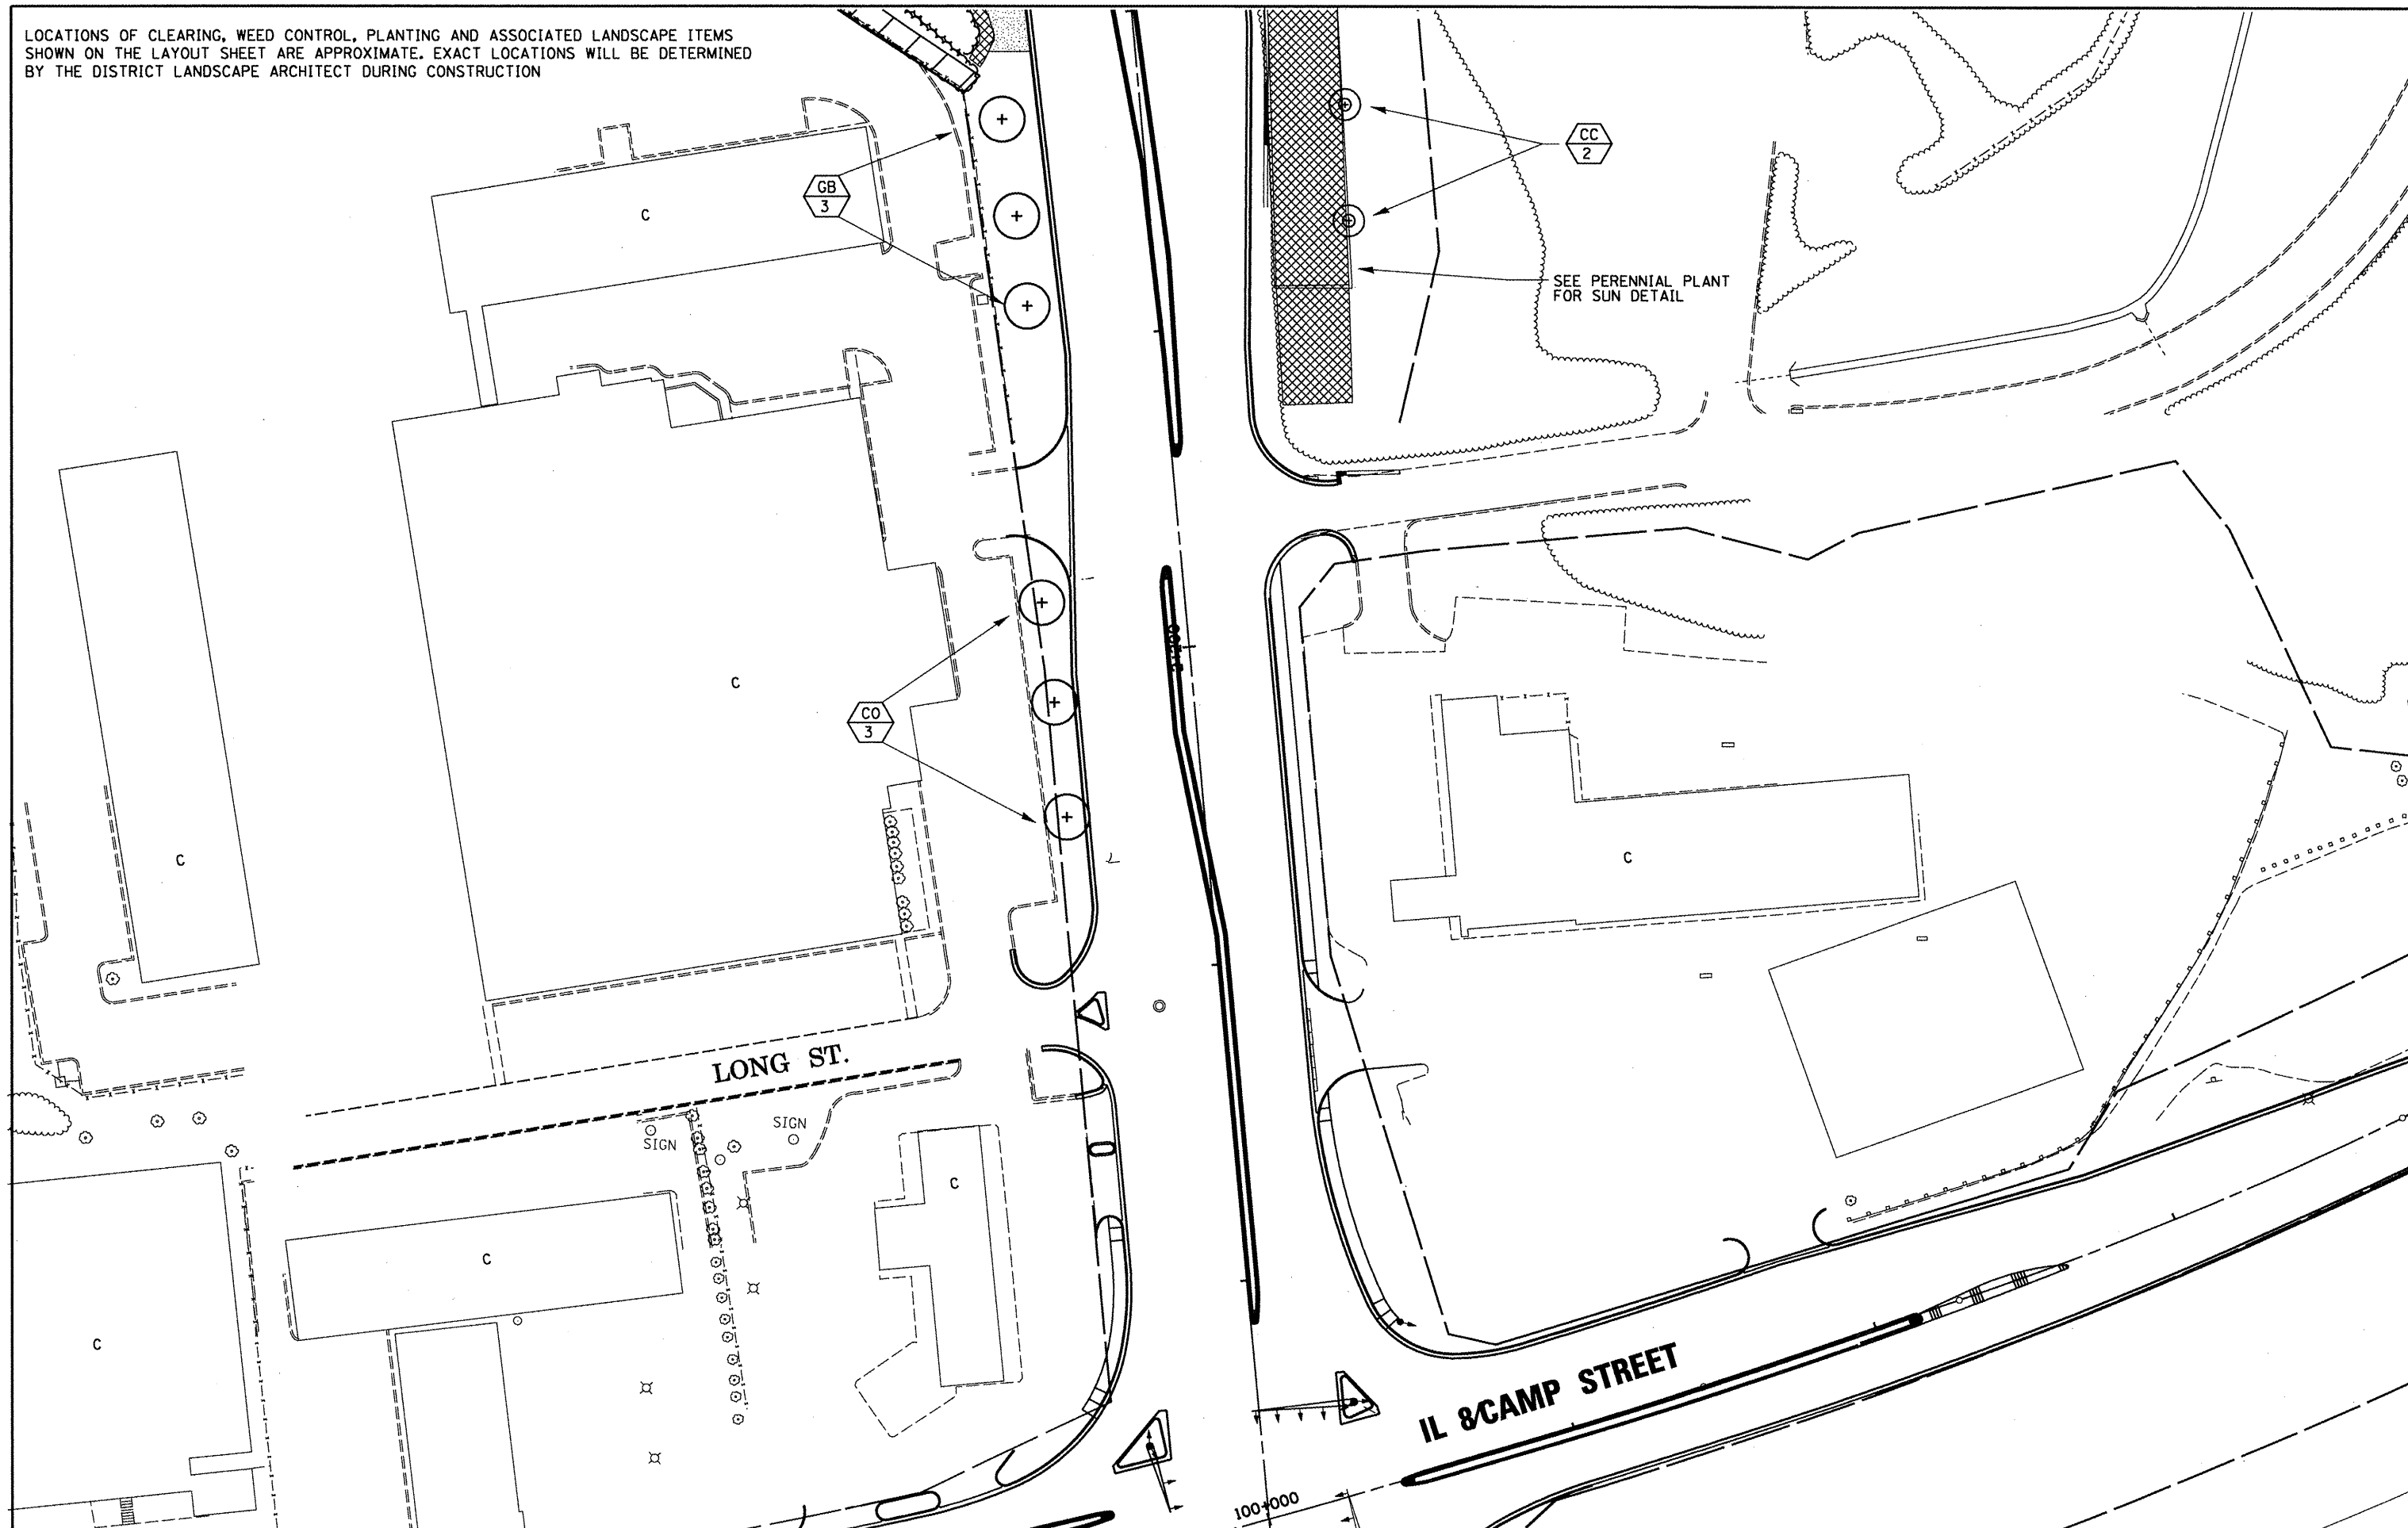

FILE NAME = sheets.dgn

USER NAME = mausher.doe
 PLOT SCALE = 24,0000' / IN.
 PLOT DATE = 3/11/2010

DESIGNED -	REVISD -
DRAWN -	REVISD -
CHECKED -	REVISD -
DATE -	REVISD -

STATE OF ILLINOIS
 DEPARTMENT OF TRANSPORTATION

LANDSCAPE LAYOUT 13
 SCALE: _____ SHEET NO. ____ OF ____ SHEETS STA. _____ TO STA. _____

F.A.I. RTE.	SECTION	COUNTY	TOTAL SHEETS	SHEET NO.
74	90-[111,13]LS[14,14-1]LS-13	TAZEWELL	39	22
CONTRACT NO. 68826				
[ILLINOIS] FED. AID PROJECT				