


**SHEET
REVISED**
5-28-2010

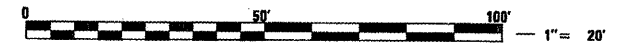

FILE NAME = D468784-sht-plan.dgn	USER NAME = horatkj	DESIGNED - KKK	REVISED -	STATE OF ILLINOIS DEPARTMENT OF TRANSPORTATION	PLAN VIEW IL 17 CULVERT EXTENSION - LOCATION 2	F.A.P. RTE. 639	SECTION (125)I-1	COUNTY MERCER	TOTAL SHEETS 33	SHEET NO. 6	
		DRAWN - KKK	REVISED -			SCALE: 1"=20'	SHEET NO. 1 OF 1 SHEETS	CONTRACT NO. 68929		ILLINOIS FED. AID PROJECT	
		CHECKED -	REVISED -			@ STA. 1094+03					
		DATE - 5/27/2010	REVISED -								