



REVISIONS
 SURVEY PLOTTED
 NOTE BOOK TEMPLATE
 AREAS CHECKED

REVISIONS
 SURVEY PLOTTED
 NOTE BOOK TEMPLATE
 AREAS CHECKED

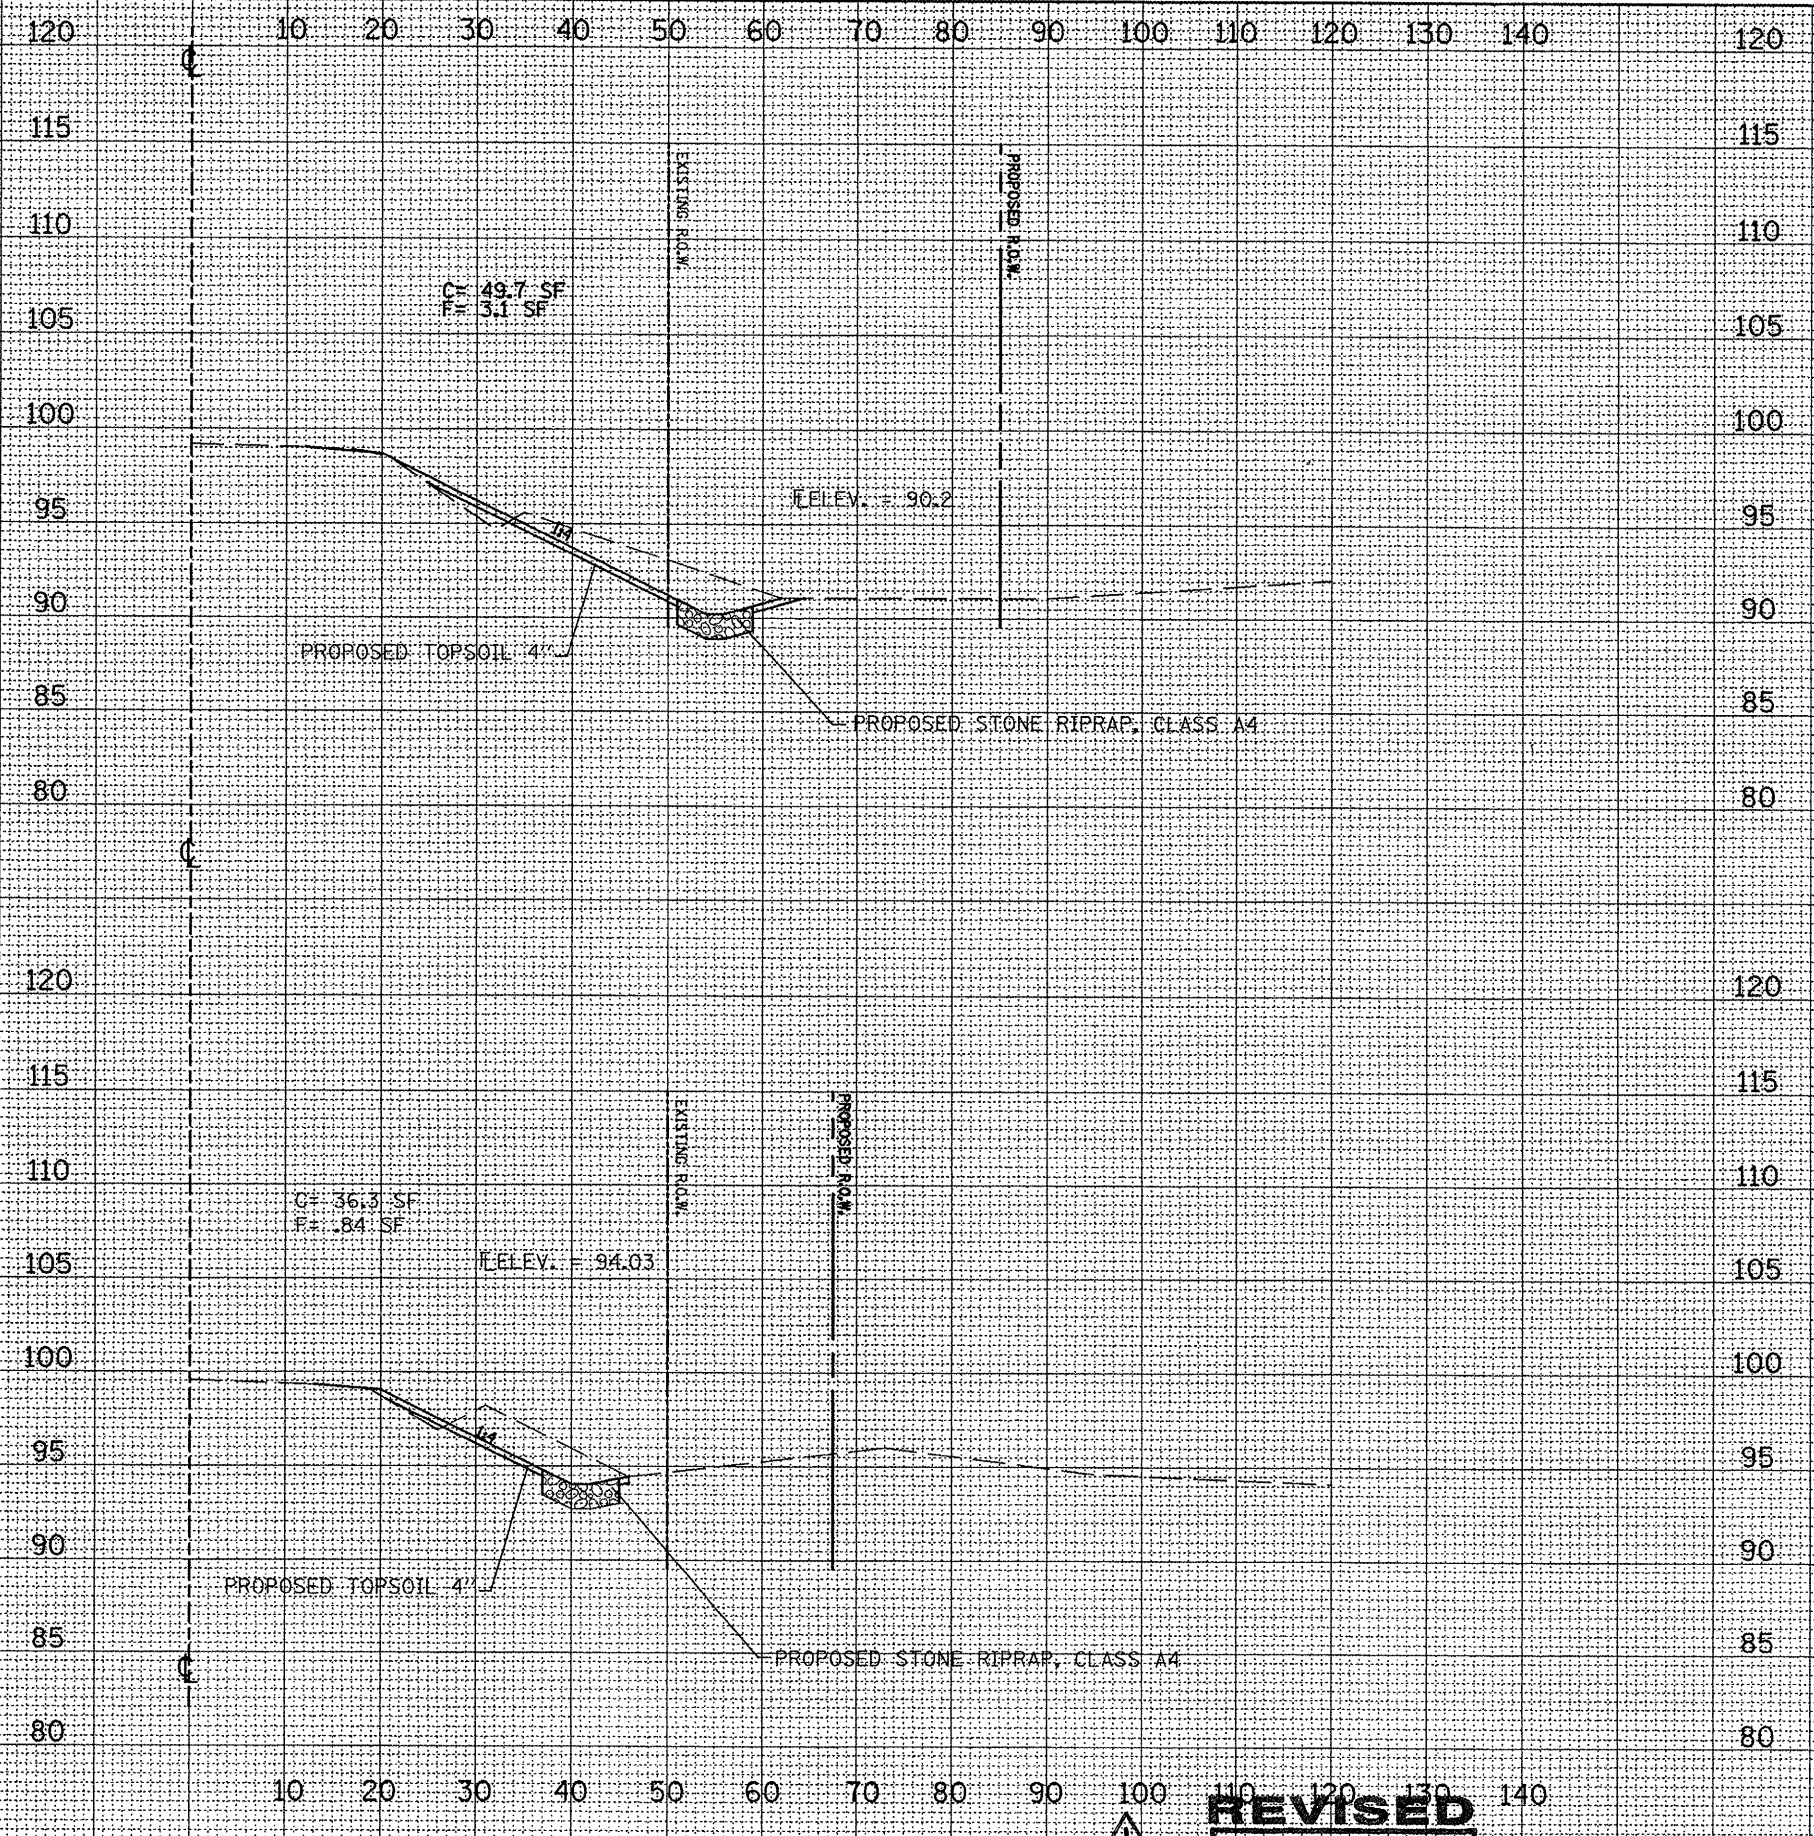

STA. 1078+75

STA. 1078+50

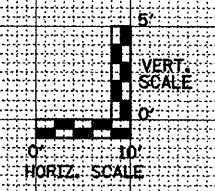

REVISED
 5-28-2010

FILE NAME =
 0468704-shr-plan.dgn

USER NAME = K. KILMAN	DESIGNED -	REVISED -
	DRAWN - KKK	REVISED -
PLOT SCALE = 28.0000" / IN.	CHECKED -	REVISED -
PLOT DATE = 5/26/2010	DATE -	REVISED -

STATE OF ILLINOIS
 DEPARTMENT OF TRANSPORTATION

CROSS SECTIONS
 IL 17 - LOCATION 1
 SCALE: 1"=10'H/5'V SHEET NO. 4 OF 13 SHEETS STA. 1078+50 TO STA. 1078+75

F.A.P. RTE. 639	SECTION (125)I-1	COUNTY MERCER	TOTAL SHEETS 33	SHEET NO. 15
CONTRACT NO. 68929				
FED. ROAD DIST. NO. ILLINOIS FED. AID PROJECT				