



SURVEY NO. _____
 PLOTTED DATE _____
 TEMPLATE NO. _____
 AREAS CHECKED _____

SURVEY NO. _____
 PLOTTED DATE _____
 TEMPLATE NO. _____
 AREAS CHECKED _____

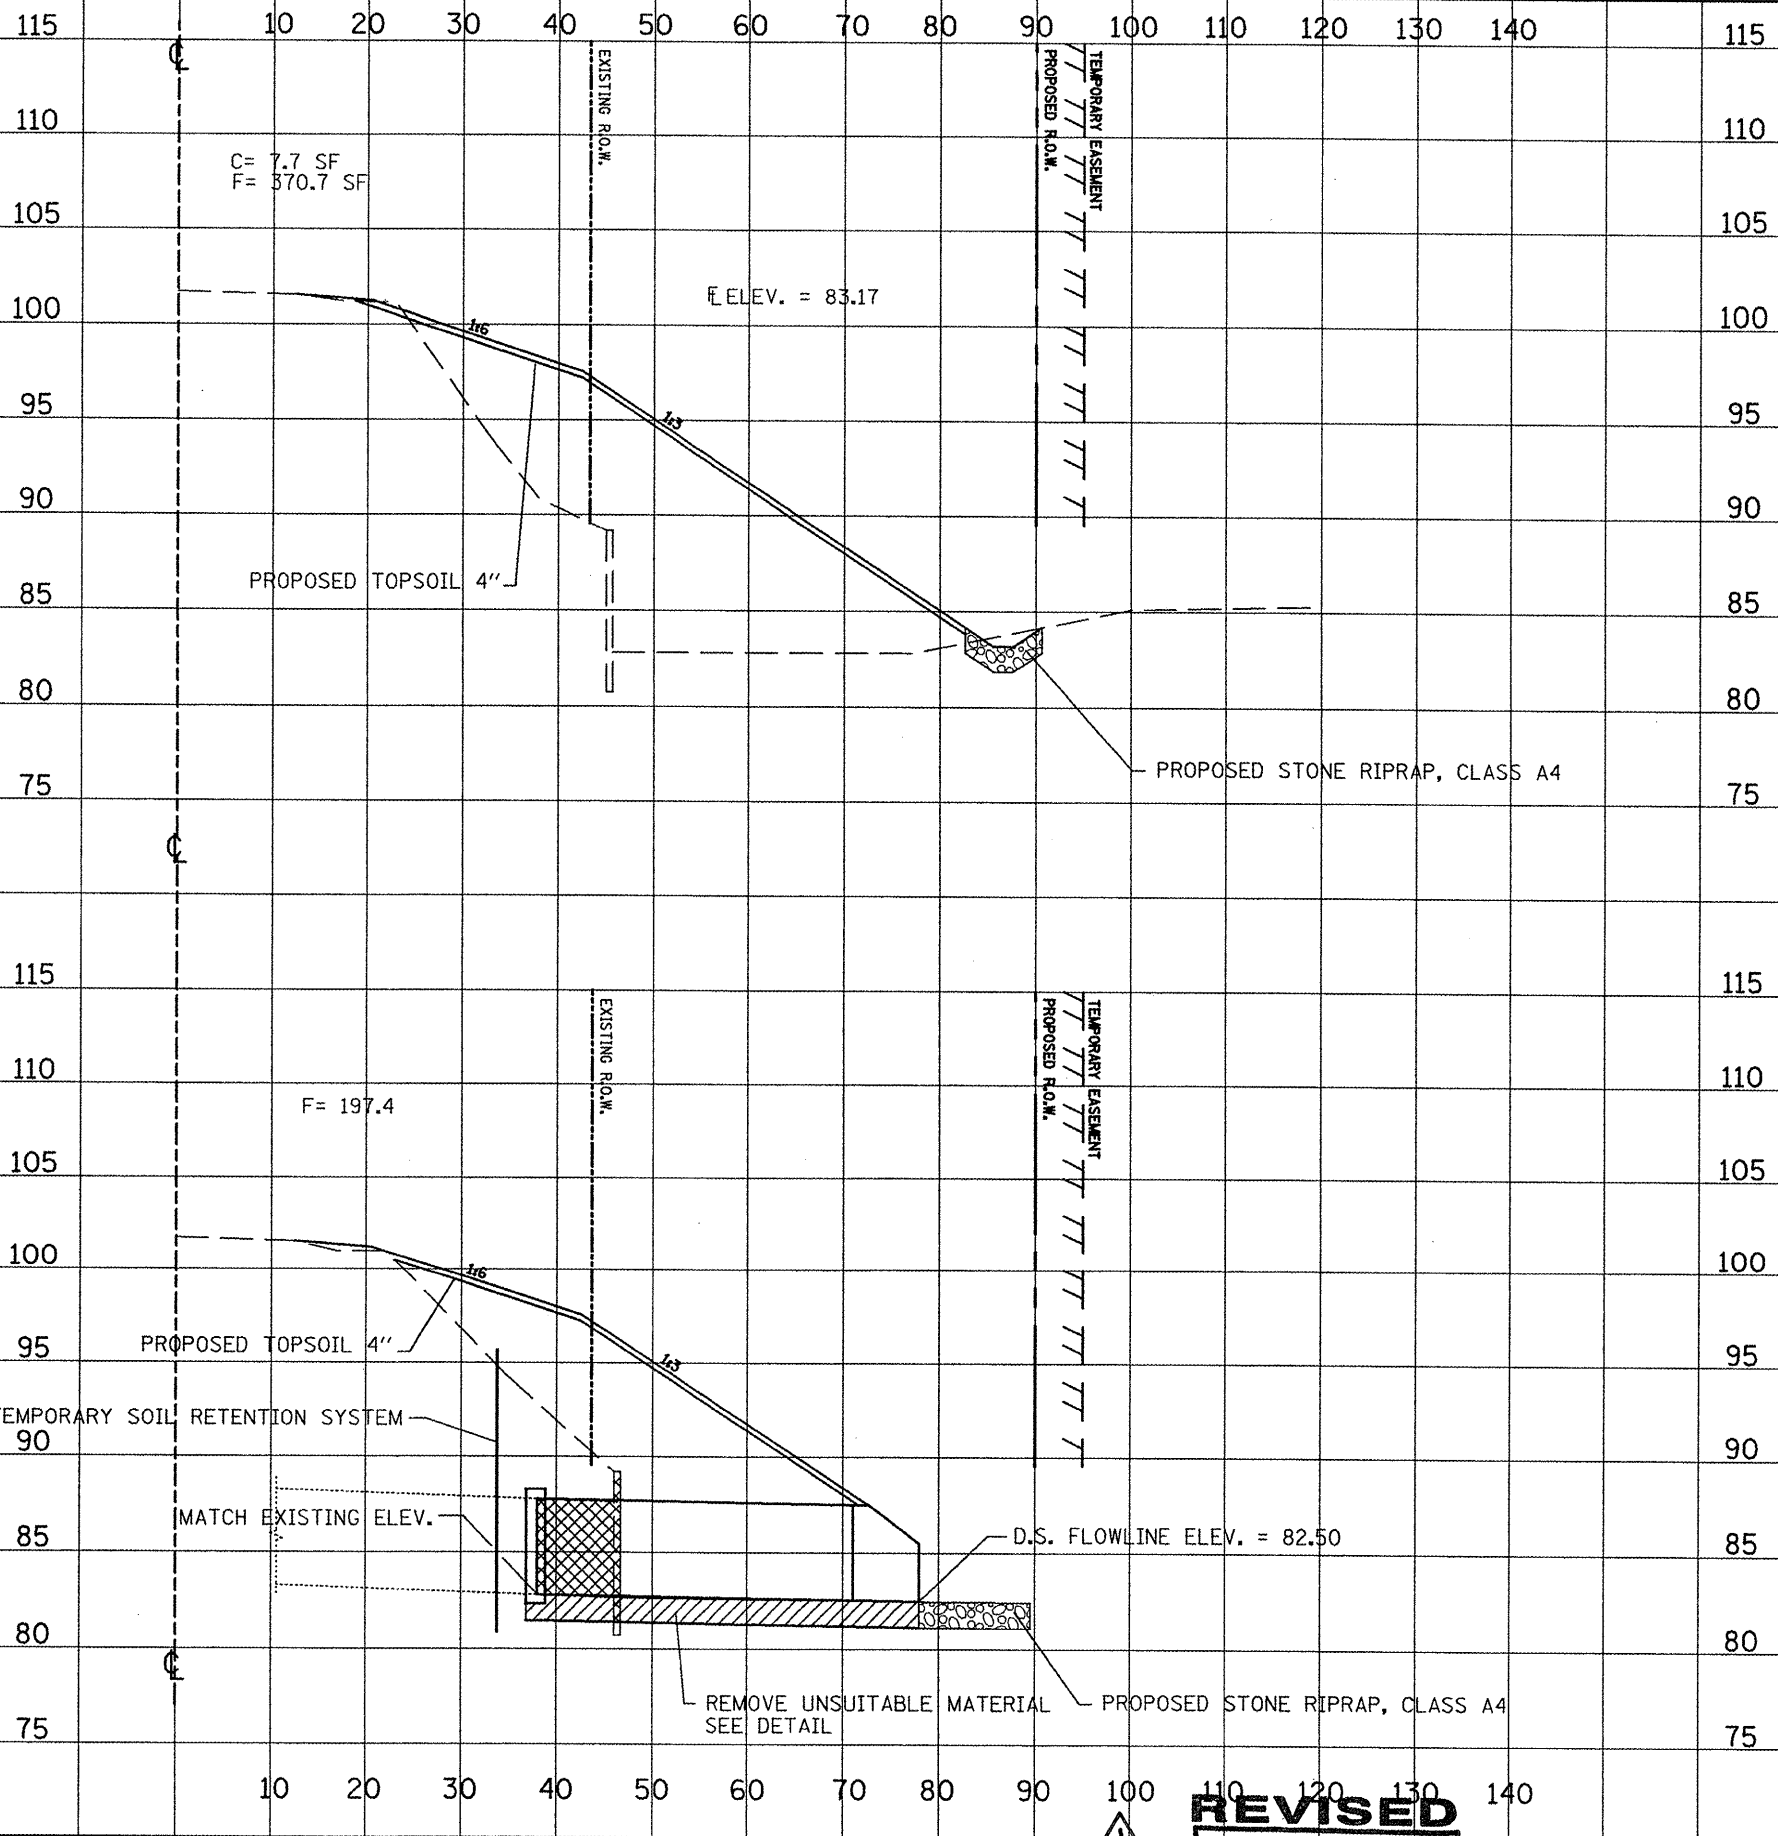

STA. 1094+35

STA. 1094+22

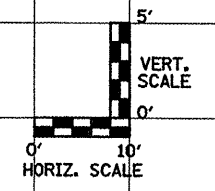

REVISED
 5-28-2010

FILE NAME = D468784-sht-plan.dgn

USER NAME = K. KILMAN	DESIGNED -	REVISED -
	DRAWN - KKK	REVISED -
PLOT SCALE = 20.0000' / IN.	CHECKED -	REVISED -
PLOT DATE = 5/27/2010	DATE -	REVISED -

STATE OF ILLINOIS
 DEPARTMENT OF TRANSPORTATION

CROSS SECTIONS
 IL 17 - LOCATION 2
 SCALE: 1"=10'H/5'V SHEET NO. OF SHEETS STA.

F.A.P. RTE. 639	SECTION (125)I-1	COUNTY MERCER	TOTAL SHEETS 33	SHEET NO. 24
CONTRACT NO. 68929				
FED. ROAD DIST. NO. [ILLINOIS] FED. AID PROJECT				