
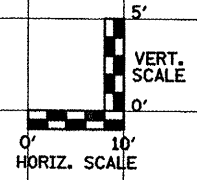


SURVEY
NOTE BOOK
NO. _____
DESIGNED BY
PLOTTED
TEMPLATE
AREAS CHECKED

SURVEY
NOTE BOOK
NO. _____
DESIGNED BY
PLOTTED
TEMPLATE
AREAS CHECKED

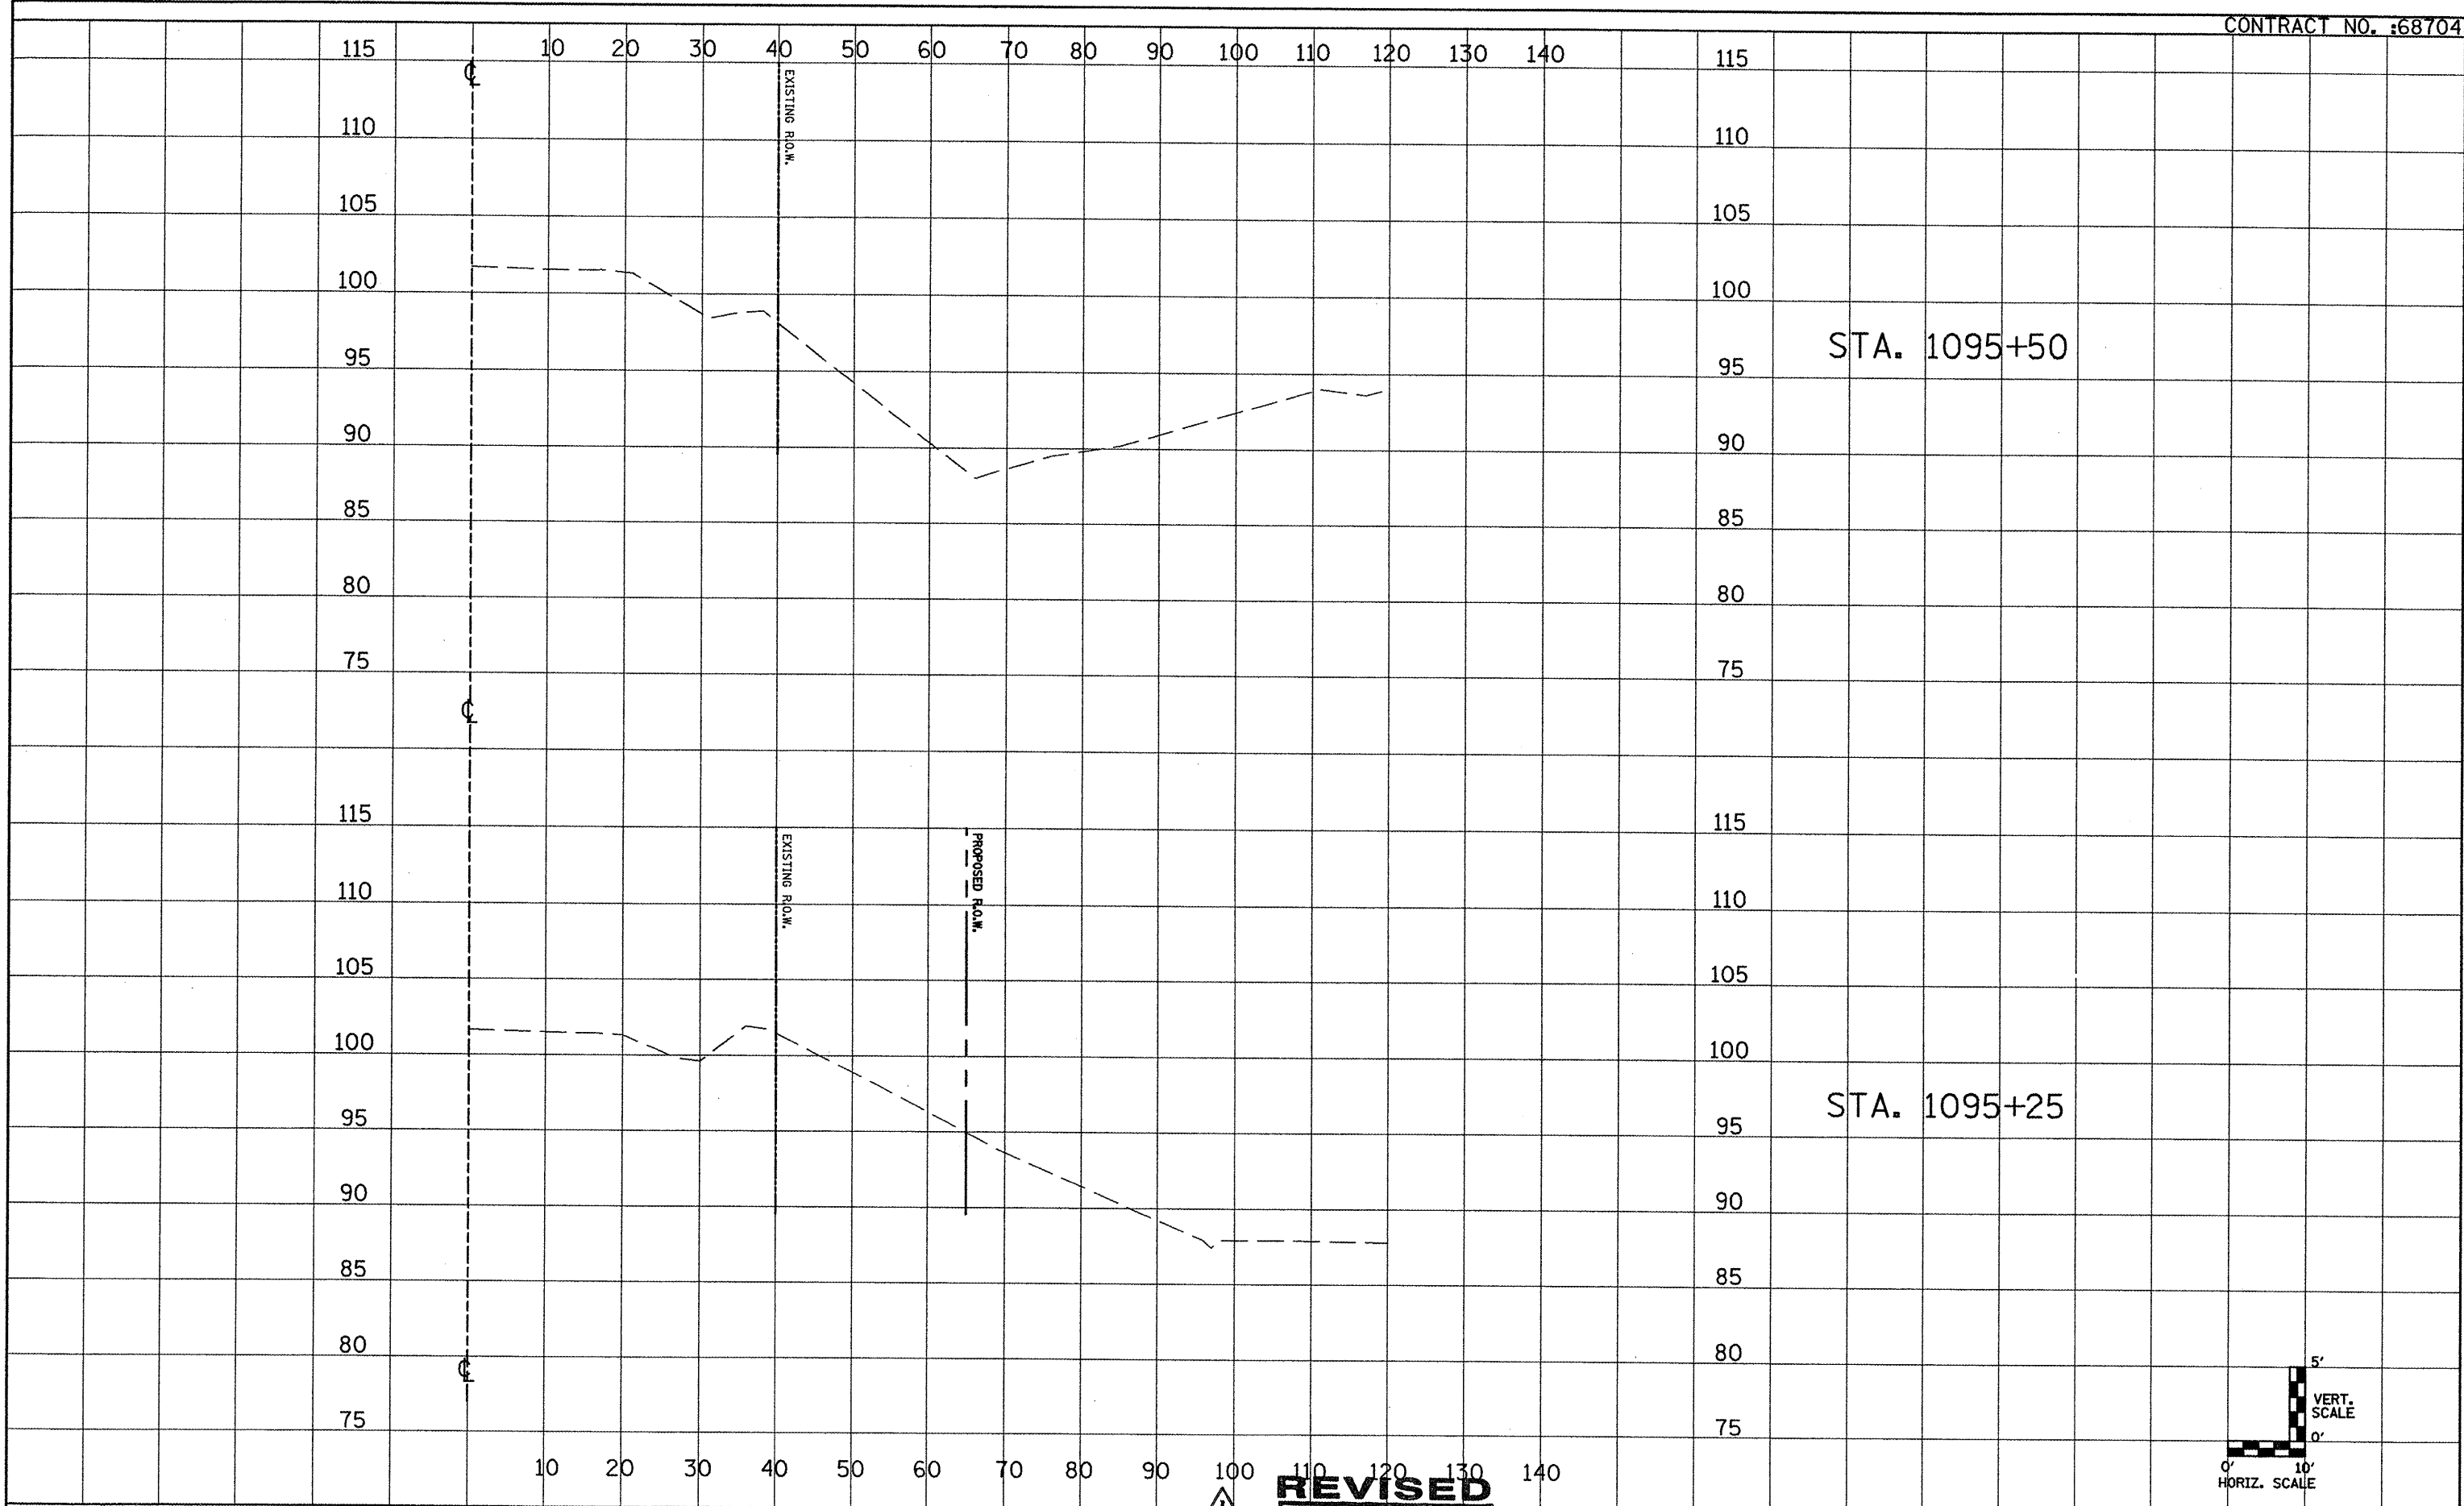

REVISED
5-28-2010

FILE NAME = D468704-sht-plan.dgn	USER NAME = K.KILMAN	DESIGNED -	REVISED -
		DRAWN - KKK	REVISED -
		CHECKED -	REVISED -
		DATE -	REVISED -

STATE OF ILLINOIS
DEPARTMENT OF TRANSPORTATION

CROSS SECTIONS
IL 17 - LOCATION 2

SCALE: 1"=10'H/5'V SHEET NO. OF SHEETS STA.

F.A.P. RTE. 639	SECTION (125)I-1	COUNTY MERCER	TOTAL SHEETS 33	SHEET NO. 27
FED. ROAD DIST. NO. ILLINOIS FED. AID PROJECT			CONTRACT NO. 68929	