



FINAL SURVEY	SURVEYED	BY	DATE
NOTE BOOK NO.	PLOTTED		
	TEMPLATE		
	AREAS CHECKED		

ORIGINAL SURVEY	SURVEYED	BY	DATE
NOTE BOOK NO.	PLOTTED		
	TEMPLATE		
	AREAS CHECKED		

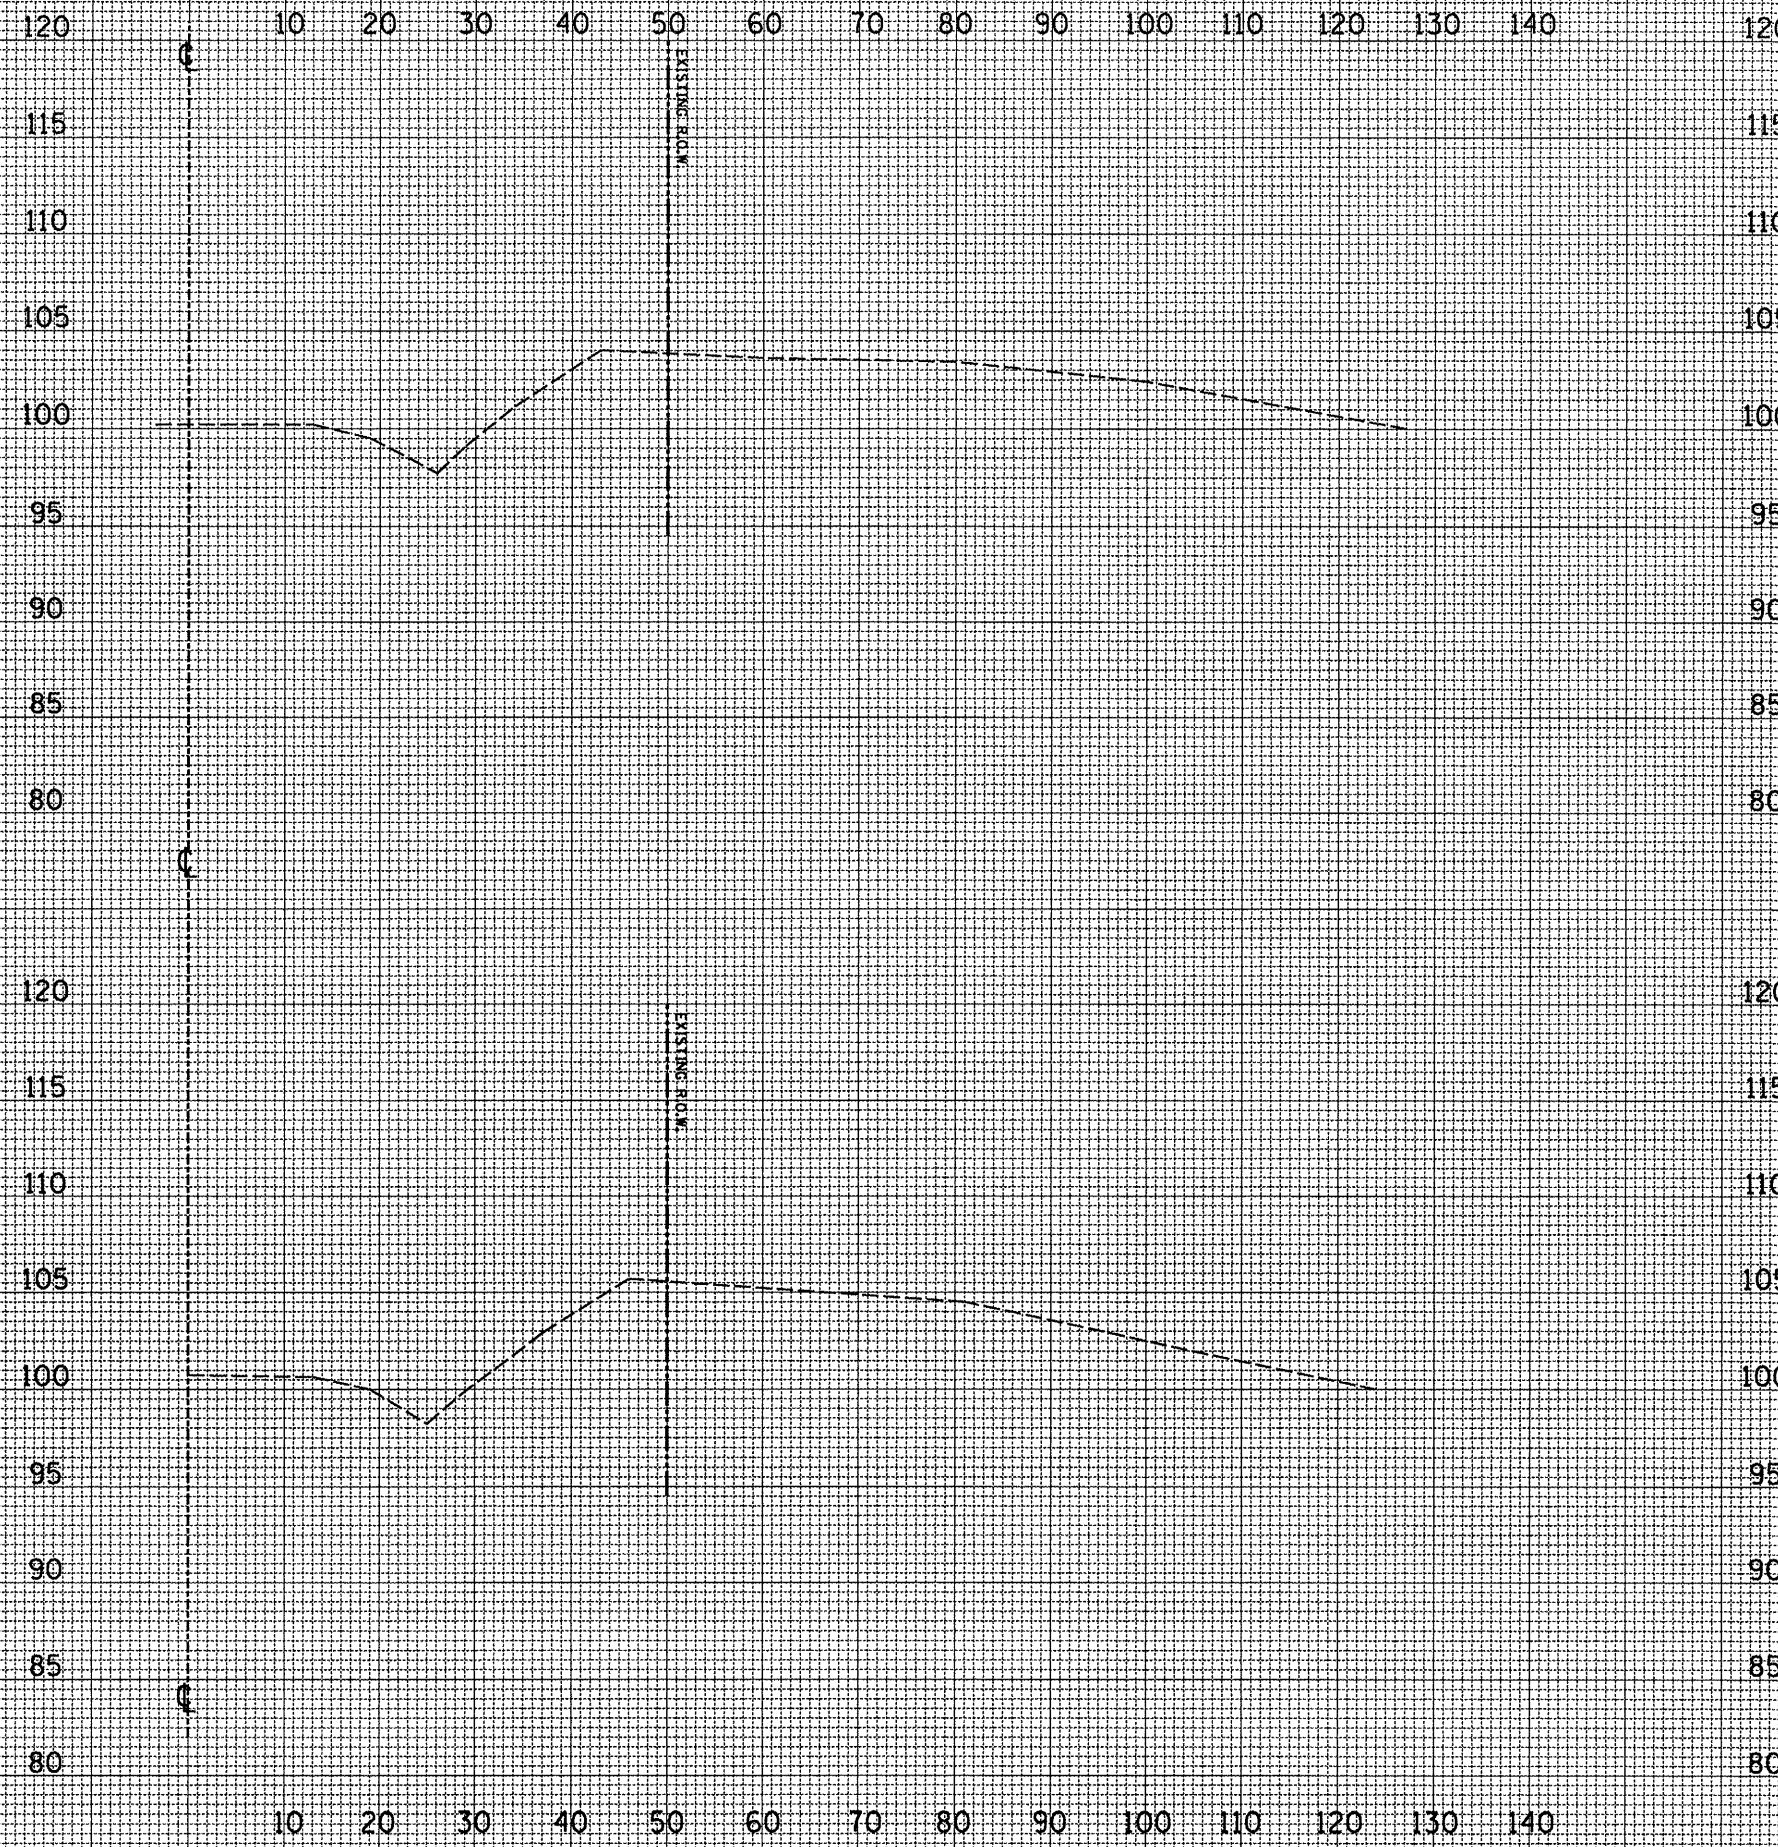

STA. 1078+25
IMPROVEMENT BEGINS
LOCATION #1

STA. 1078+00

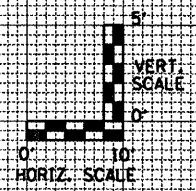

FILE NAME = D:\68704\sh\p1on.dgn

USER NAME = K.KILMAN
PLOT SCALE = 20,0000' / IN.
PLOT DATE = 4/8/2010

DESIGNED - ---	REVISED - ---
DRAWN - KKK	REVISED - ---
CHECKED - ---	REVISED - ---
DATE - -----	REVISED - ---

STATE OF ILLINOIS
DEPARTMENT OF TRANSPORTATION

CROSS SECTIONS
IL 17 - LOCATION 1
SCALE: 1"=10'H/5'V SHEET NO. 3 OF 13 SHEETS STA. 1078+00 TO STA. 1078+19

F.A.P. RTE. 639	SECTION (1251)-1	COUNTY MERCER	TOTAL SHEETS 33	SHEET NO. 14
CONTRACT NO. 68929				
FED. ROAD DIST. NO. ILLINOIS FED. AID PROJECT				