
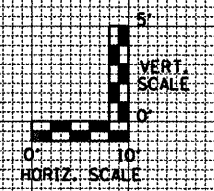


DATE	
BY	
SUPERVISED	
PLOTTED	
TEMPLATE	
AREAS	
CHECKED	
NO.	

DATE	
BY	
SUPERVISED	
PLOTTED	
TEMPLATE	
AREAS	
CHECKED	
NO.	

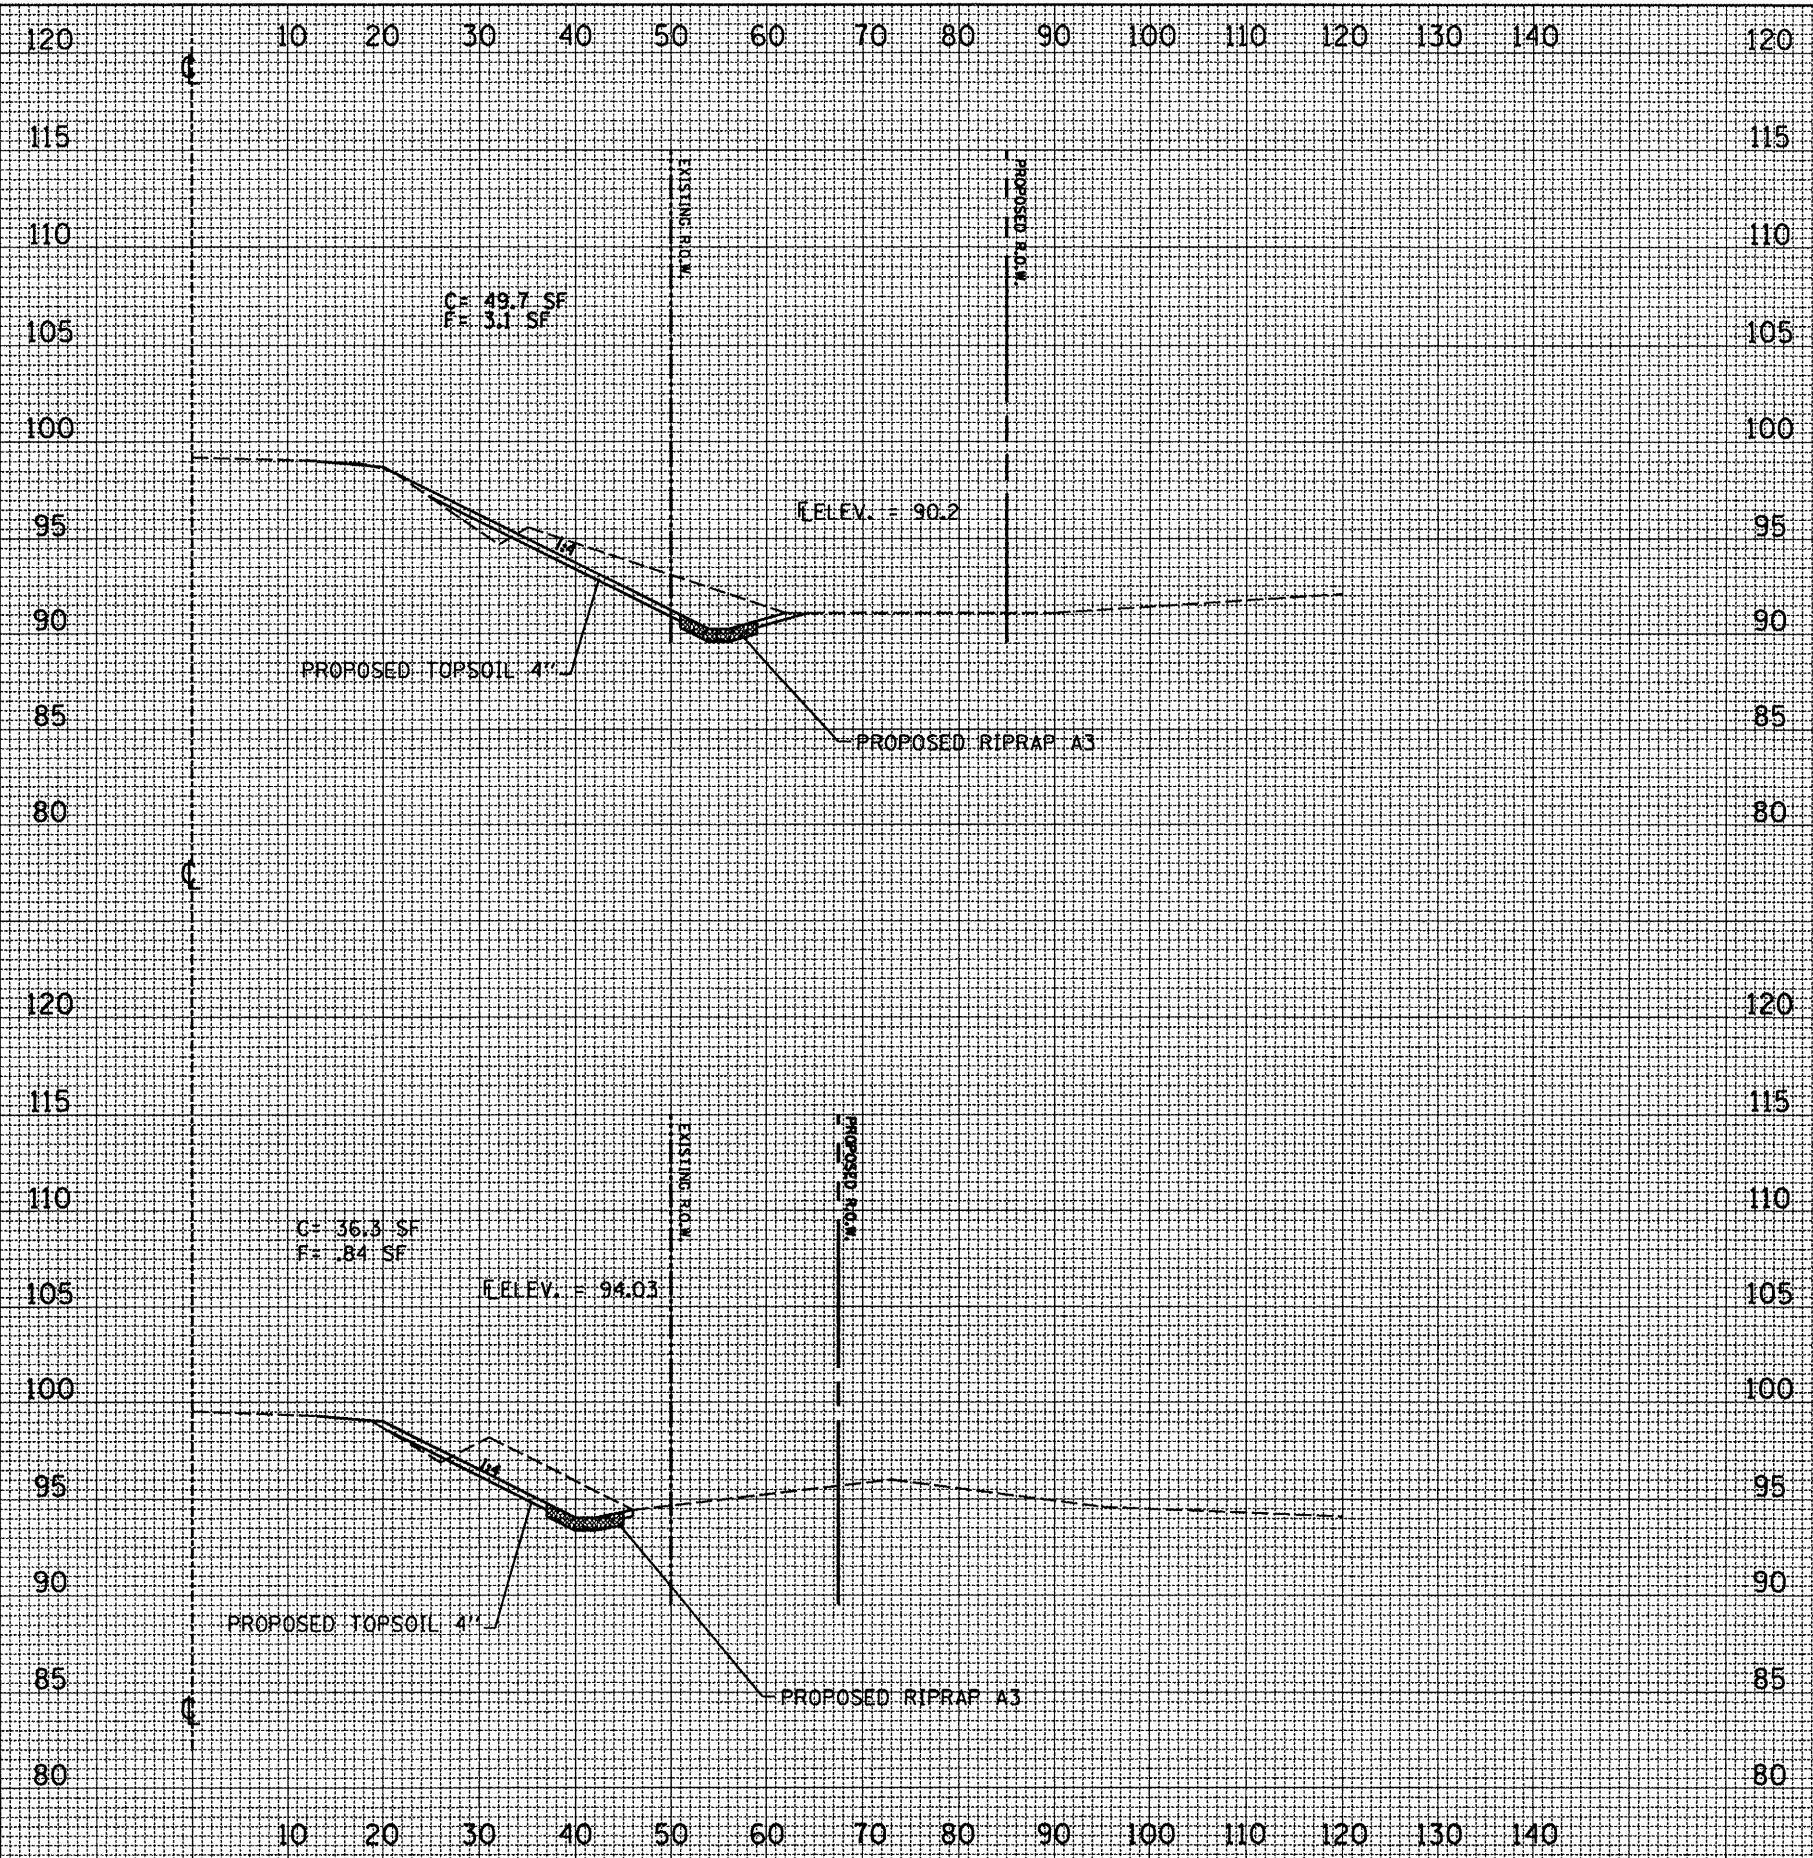

FILE NAME = D:\68704\sh-plot.dgn

USER NAME = K. KILMAN	DESIGNED - ---	REVISED - ---
PLLOT SCALE = 20.0000' / IN.	DRAWN - KKK	REVISED - ---
PLLOT DATE = 4/8/2010	CHECKED - ---	REVISED - ---
	DATE - -----	REVISED - ---

**STATE OF ILLINOIS
DEPARTMENT OF TRANSPORTATION**

**CROSS SECTIONS
IL 17 - LOCATION 1**

SCALE: 1"=10'H/5'V SHEET NO. 4 OF 13 SHEETS STA. 1078+50 TO STA. 1078+75

F.A.P. RTE. 639	SECTION (125)-1	COUNTY MERCER	TOTAL SHEETS 33	SHEET NO. 15
CONTRACT NO. 68929				
FED. ROAD DIST. NO. - [ILLINOIS] FED. AID PROJECT				