



DATE	
BY	
FINAL SURVEY	SURVEYED
NOTE BOOK	PLOTTED
NO.	TEMPLATE
	AREAS
	CHECKED

DATE	
BY	
ORIGINAL SURVEY	SURVEYED
NOTE BOOK	PLOTTED
NO.	TEMPLATE
	AREAS
	CHECKED

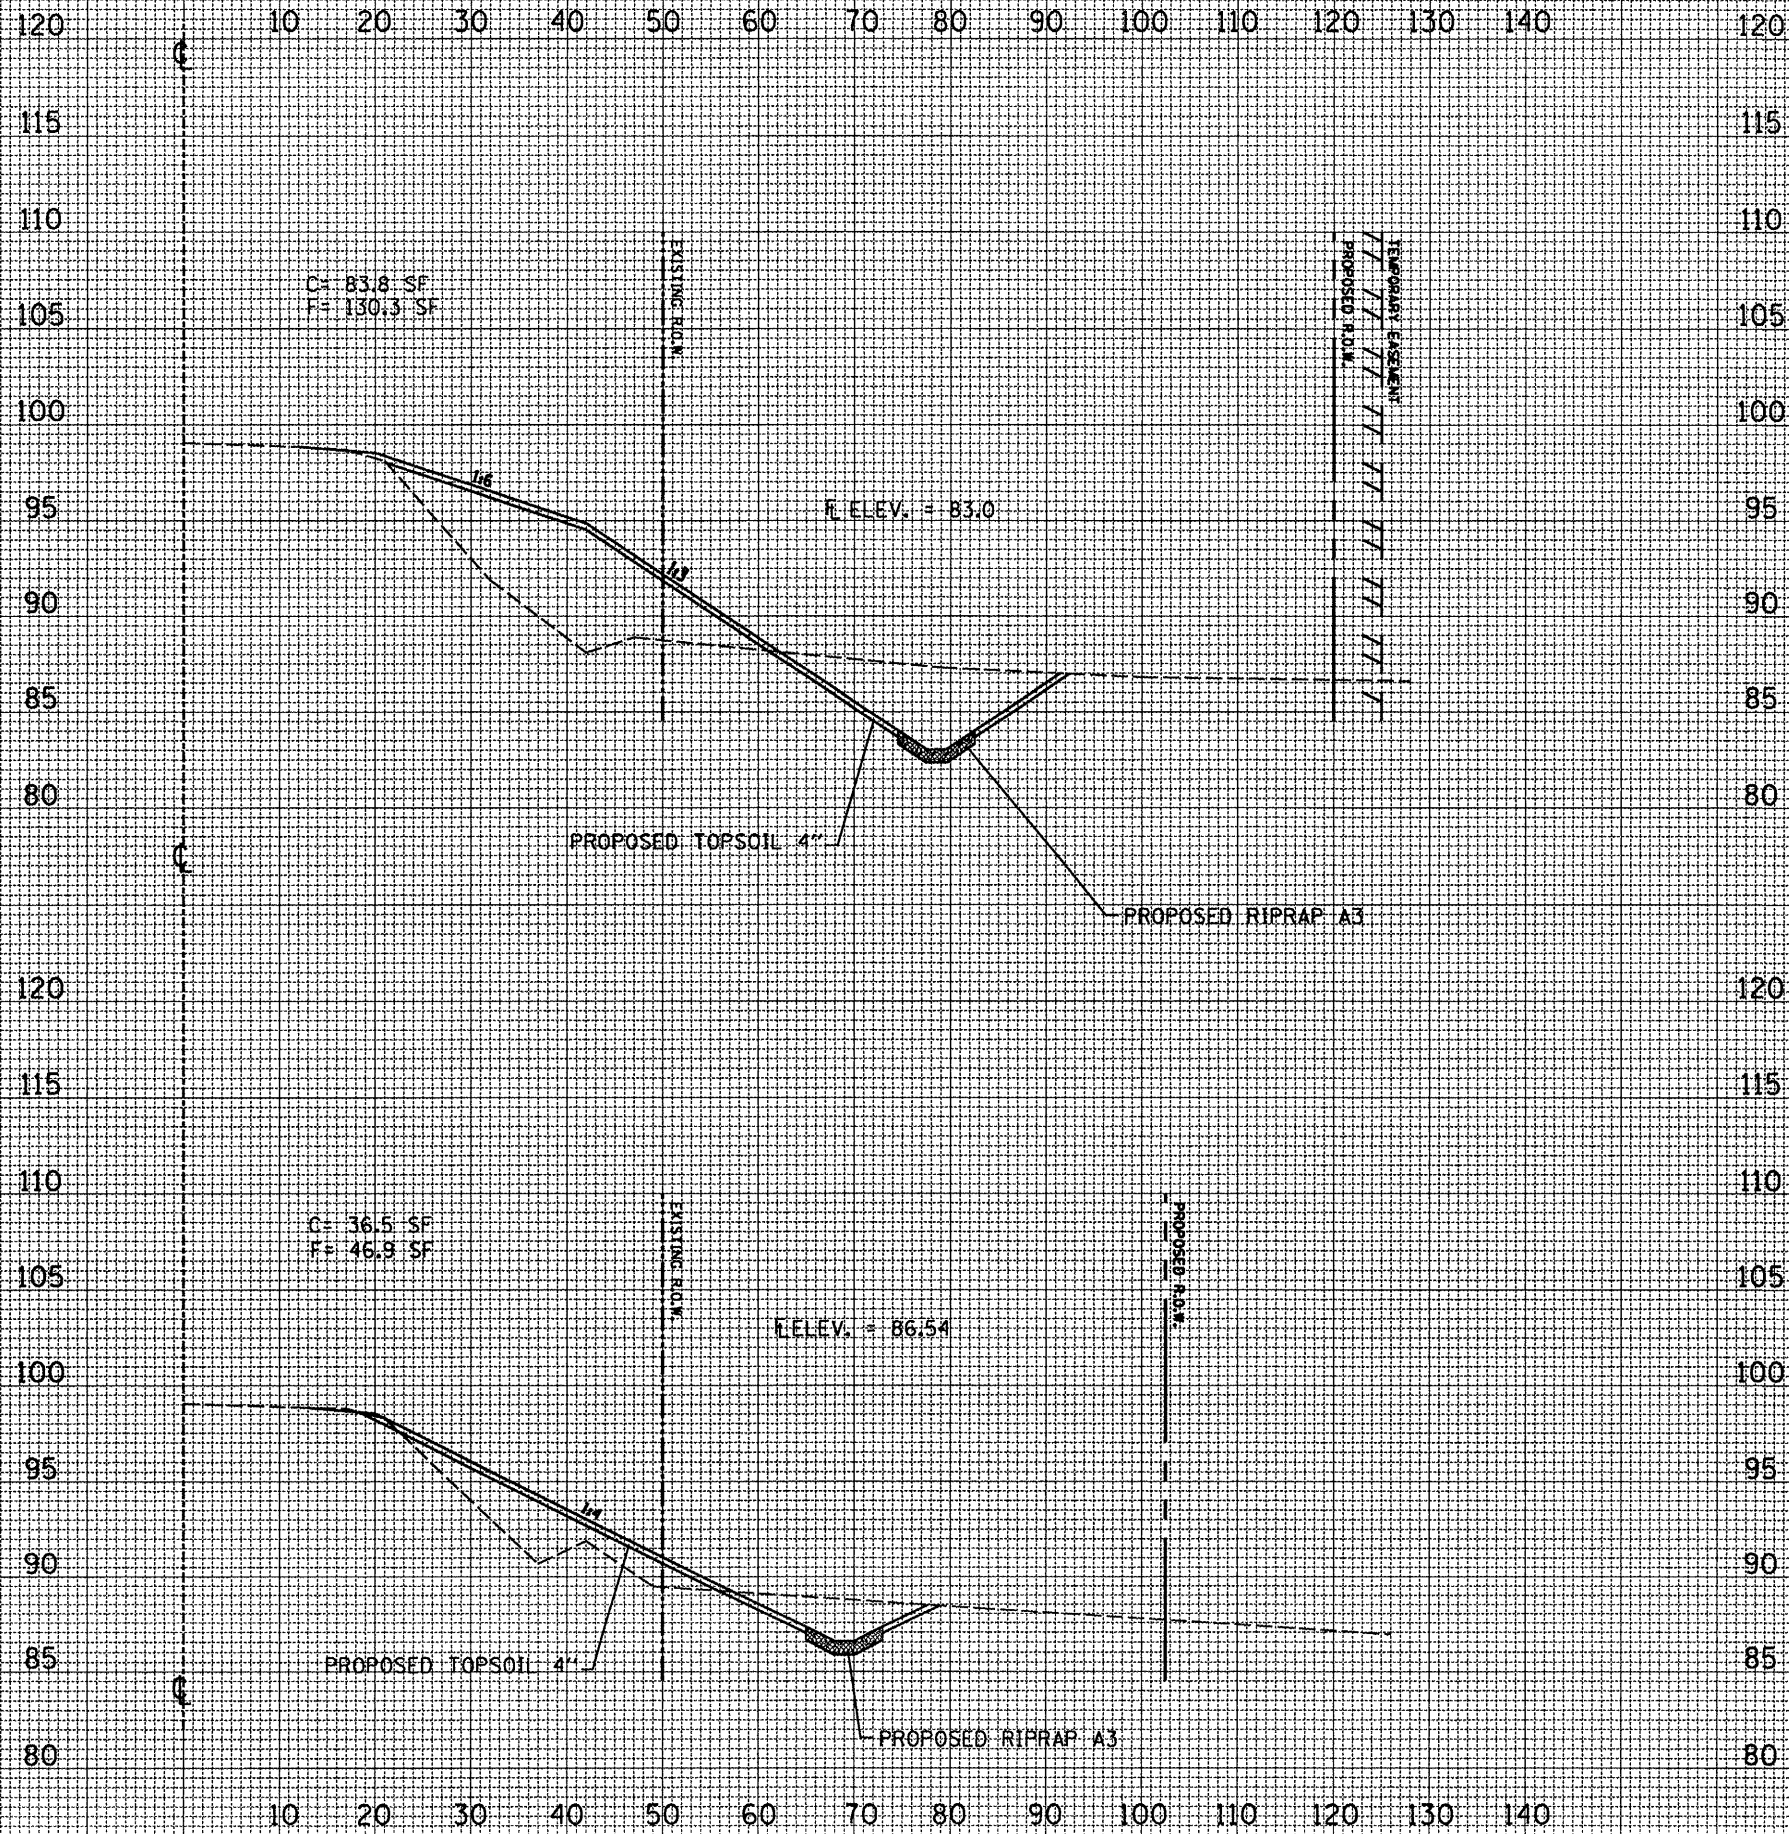

STA. 1079+25

STA. 1079+00

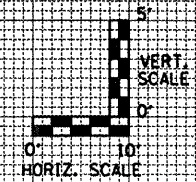

FILE NAME = D468704-sht-plan.dgn

USER NAME = K. KILMAN	DESIGNED - ---	REVISED - ---
	DRAWN - KKK	REVISED - ---
PLOT SCALE = 20.0000' / IN.	CHECKED - ---	REVISED - ---
PLOT DATE = 4/8/2010	DATE - -----	REVISED - ---

STATE OF ILLINOIS  
DEPARTMENT OF TRANSPORTATION

CROSS SECTIONS  
IL 17 - LOCATION 1

SCALE: 1"=10'H/5'V SHEET NO. 5 OF 13 SHEETS STA. 1079+00 TO STA. 1079+25

F.A.P. RTE. 639	SECTION (125)I-1	COUNTY MERCER	TOTAL SHEETS 33	SHEET NO. 16
CONTRACT NO. 68929				
FED. ROAD DIST. NO. - ILLINOIS FED. AID PROJECT				