



DATE	
BY	
REVIEWED	
PLOTTED	
TEMPLATE	
NOTE BOOK	
NO.	
AREAS CHECKED	

DATE	
BY	
REVIEWED	
PLOTTED	
TEMPLATE	
NOTE BOOK	
NO.	
AREAS CHECKED	

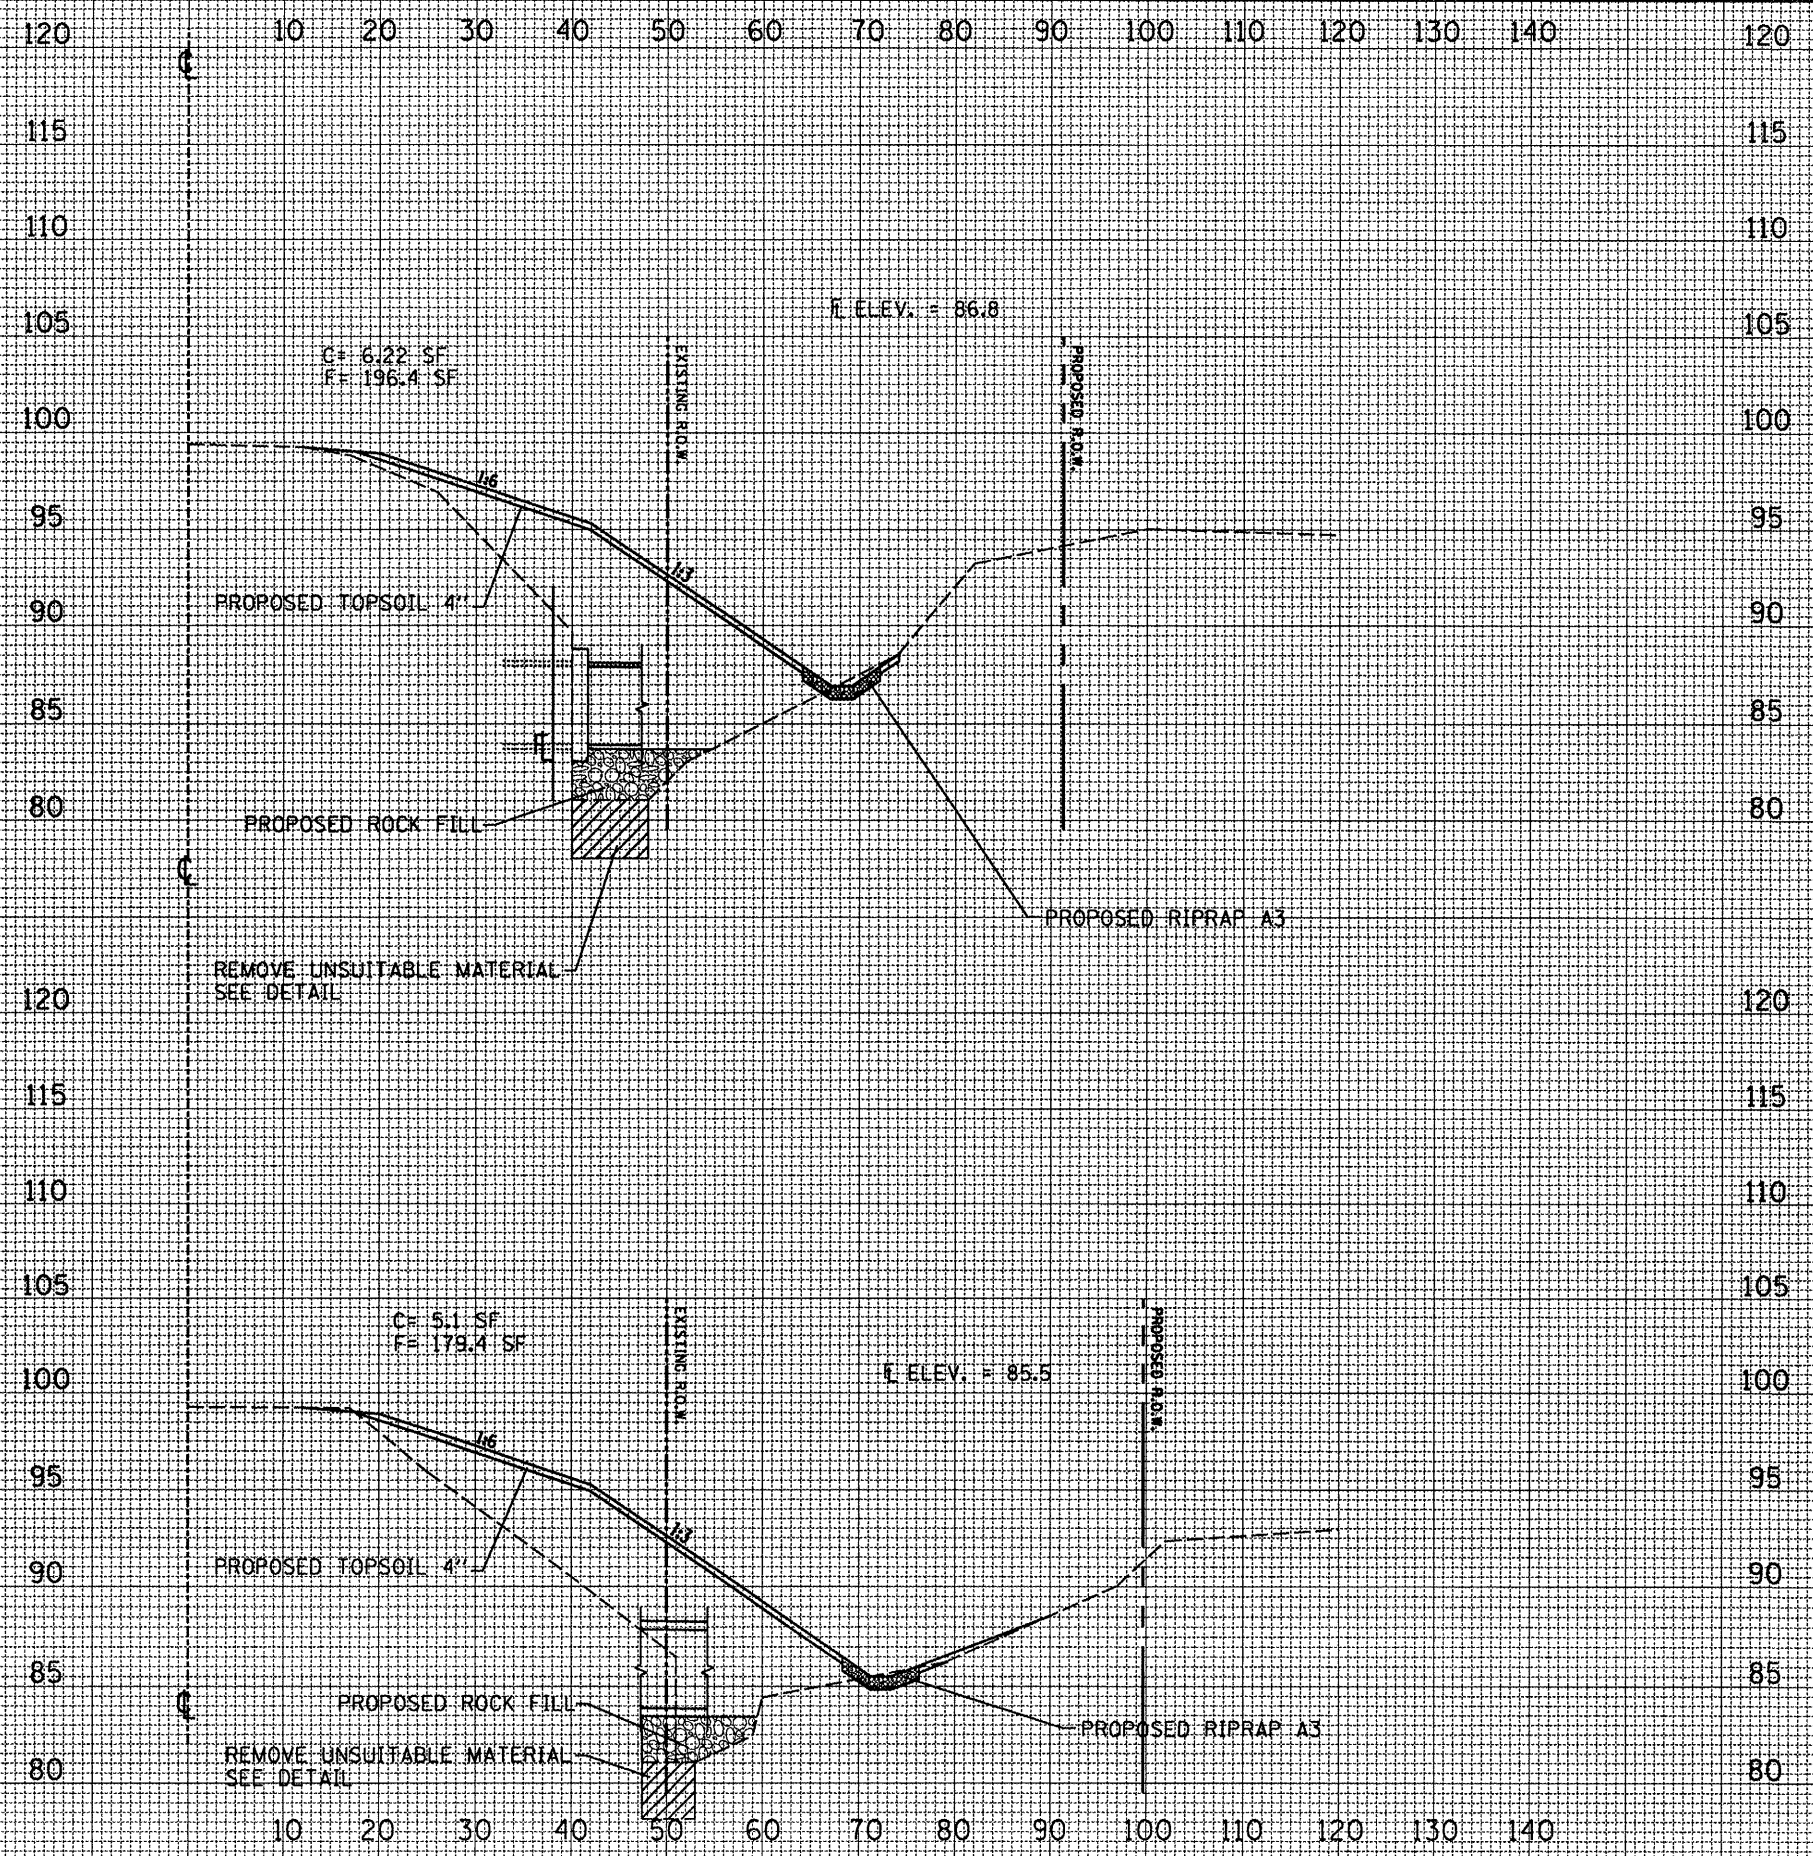

STA. 1080+16

STA. 1080+04

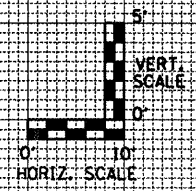

FILE NAME = D468704-sht-plen.dgn

USER NAME = K. KILMAN	DESIGNED - ---	REVISED - ---
	DRAWN - KKK	REVISED - ---
PLOT SCALE = 28.0000' / IN.	CHECKED - ---	REVISED - ---
PLOT DATE = 4/8/2010	DATE - ---	REVISED - ---

STATE OF ILLINOIS
DEPARTMENT OF TRANSPORTATION

CROSS SECTIONS
IL 17

SCALE: 1"=10'H/5'V SHEET NO. 7 OF 13 SHEETS STA. 1080+04 TO STA. 1080+16

F.A.P. RTE.	SECTION	COUNTY	TOTAL SHEETS	SHEET NO.
639	(125)1-1	MERCER	33	18
CONTRACT NO. 68929				
FED. ROAD DIST. NO. - [ILLINOIS] FED. AID PROJECT				