



FINAL SURVEY NO.	SURVEYED	BY	DATE
NOTE BOOK	PLOTTED		
	TEMPLATE		
	AREAS		
	CHECKED		

ORIGINAL SURVEY NO.	SURVEYED	BY	DATE
NOTE BOOK	PLOTTED		
	TEMPLATE		
	AREAS		
	CHECKED		

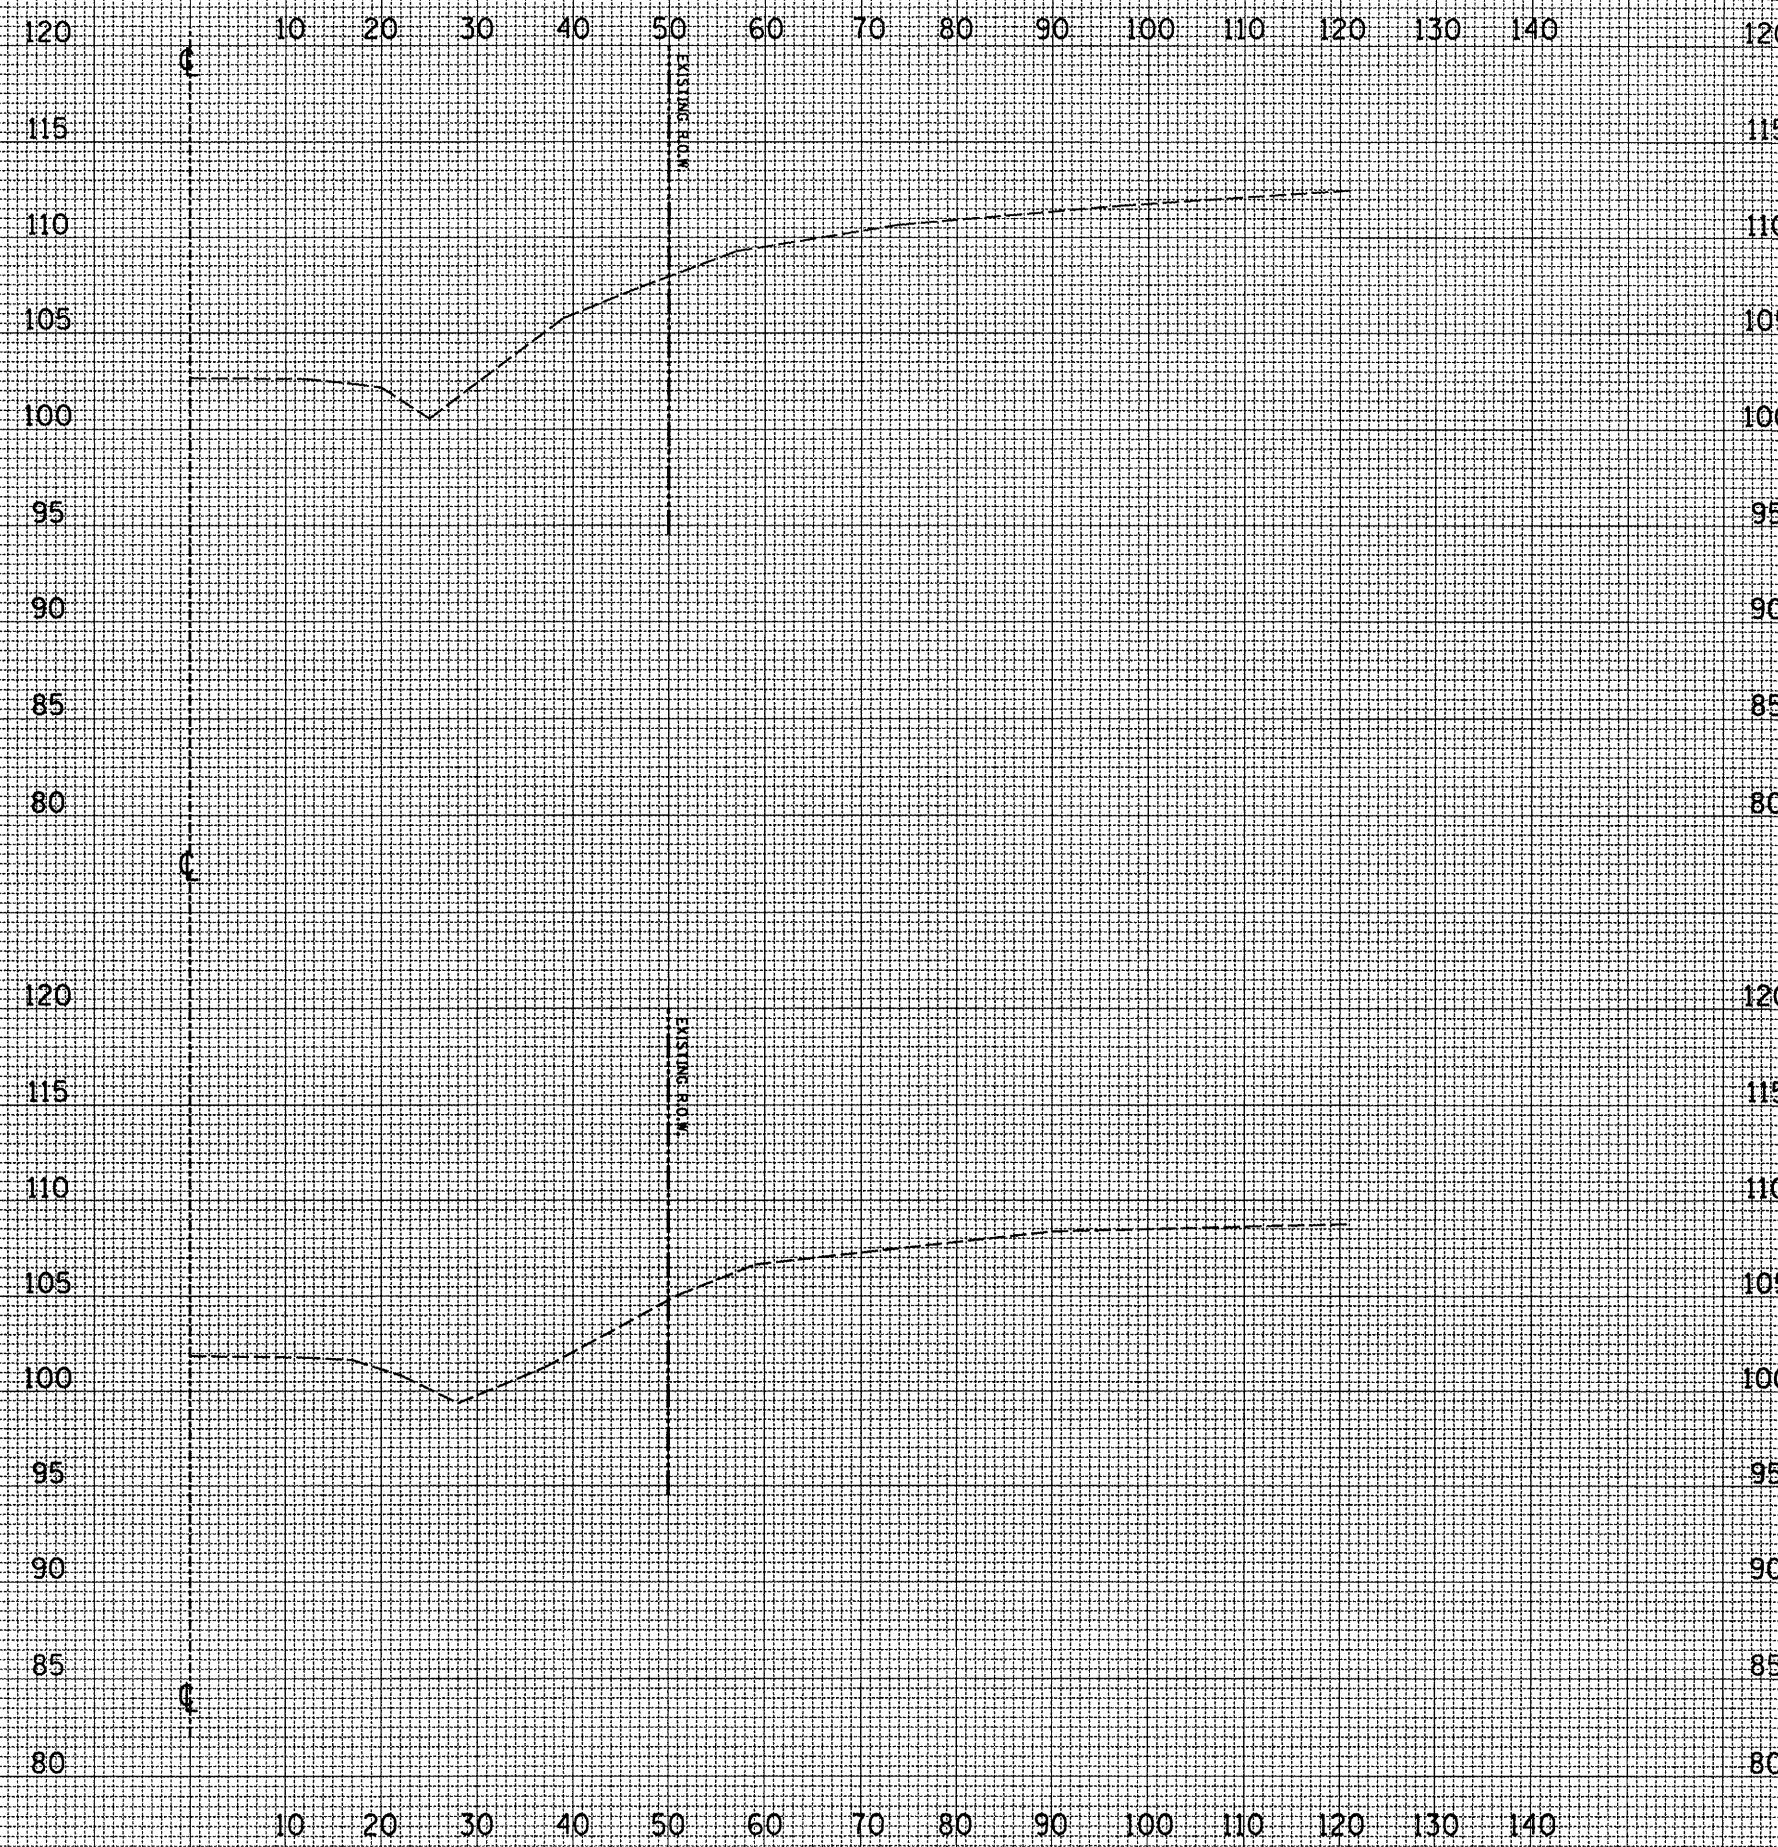

STA. 1081+50

STA. 1081+25

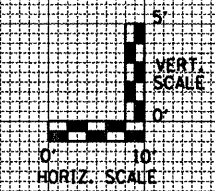

FILE NAME = D:\68704\sh1-plan.dgn

USER NAME = K.KILMAN
 PLOT SCALE = 20,0000 ' / IN.
 PLOT DATE = 4/8/2010

DESIGNED -	---	REVISED -	---
DRAWN -	KKK	REVISED -	---
CHECKED -	---	REVISED -	---
DATE -	-----	REVISED -	---

**STATE OF ILLINOIS
 DEPARTMENT OF TRANSPORTATION**

**CROSS SECTIONS
 IL 17 - LOCATION 1**
 SCALE: 1"=10'H/5'V SHEET NO. 10 OF 13 SHEETS STA. 1081+25 TO STA. 1081+50

F.A.P. RTE.	SECTION	COUNTY	TOTAL SHEETS	SHEET NO.
639	(125)-1	MERCER	33	21
CONTRACT NO. 68929				
FED. ROAD DIST. NO. - ILLINOIS FED. AID PROJECT				