


DATE	
BY	
FINAL SURVEY	
NOTE BOOK NO.	
NO.	
SURVEYED	
PLOTTED	
TEMPLATE	
AREAS	
CHECKED	

DATE	
BY	
ORIGINAL SURVEY	
NOTE BOOK NO.	
NO.	
SURVEYED	
PLOTTED	
TEMPLATE	
AREAS	
CHECKED	

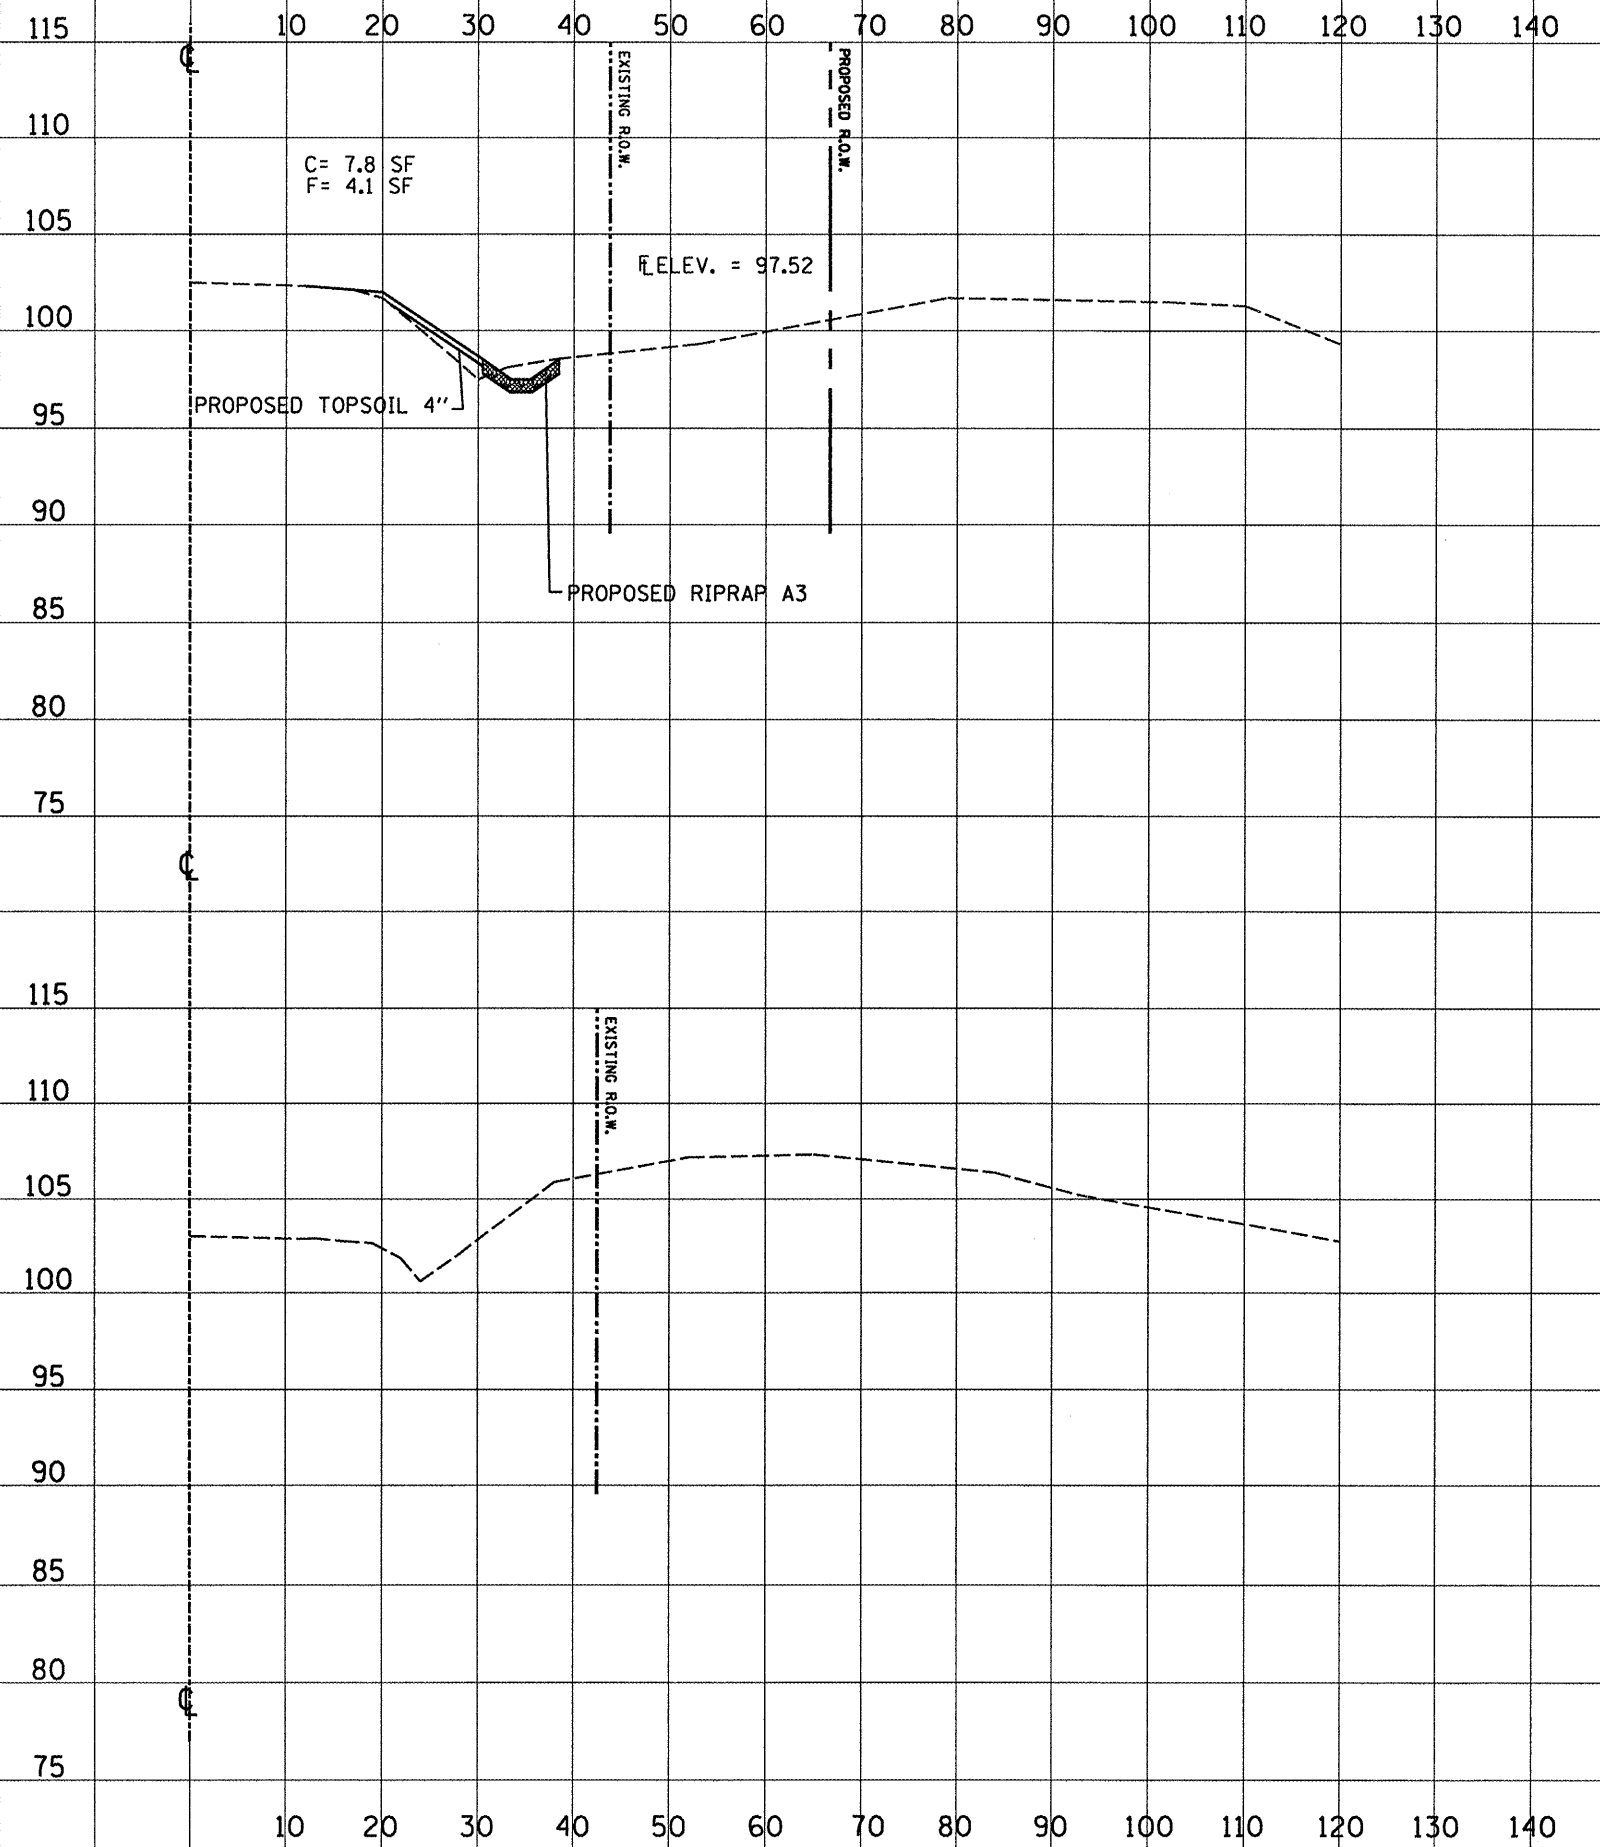

STA. 1093+75

STA. 1093+50  
IMPROVEMENT BEGINS  
LOCATION #2

