



SECTION A-A
EXISTING PCC OR HOT MIX ASPHALT SIDEROAD

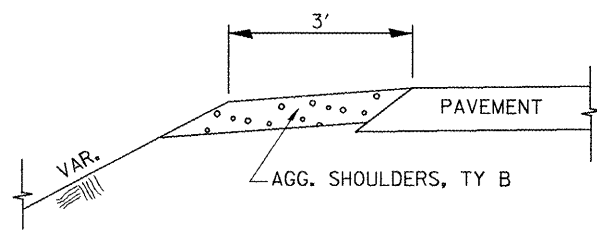

SECTION B-B
SIDEROAD SHOULDER TREATMENT

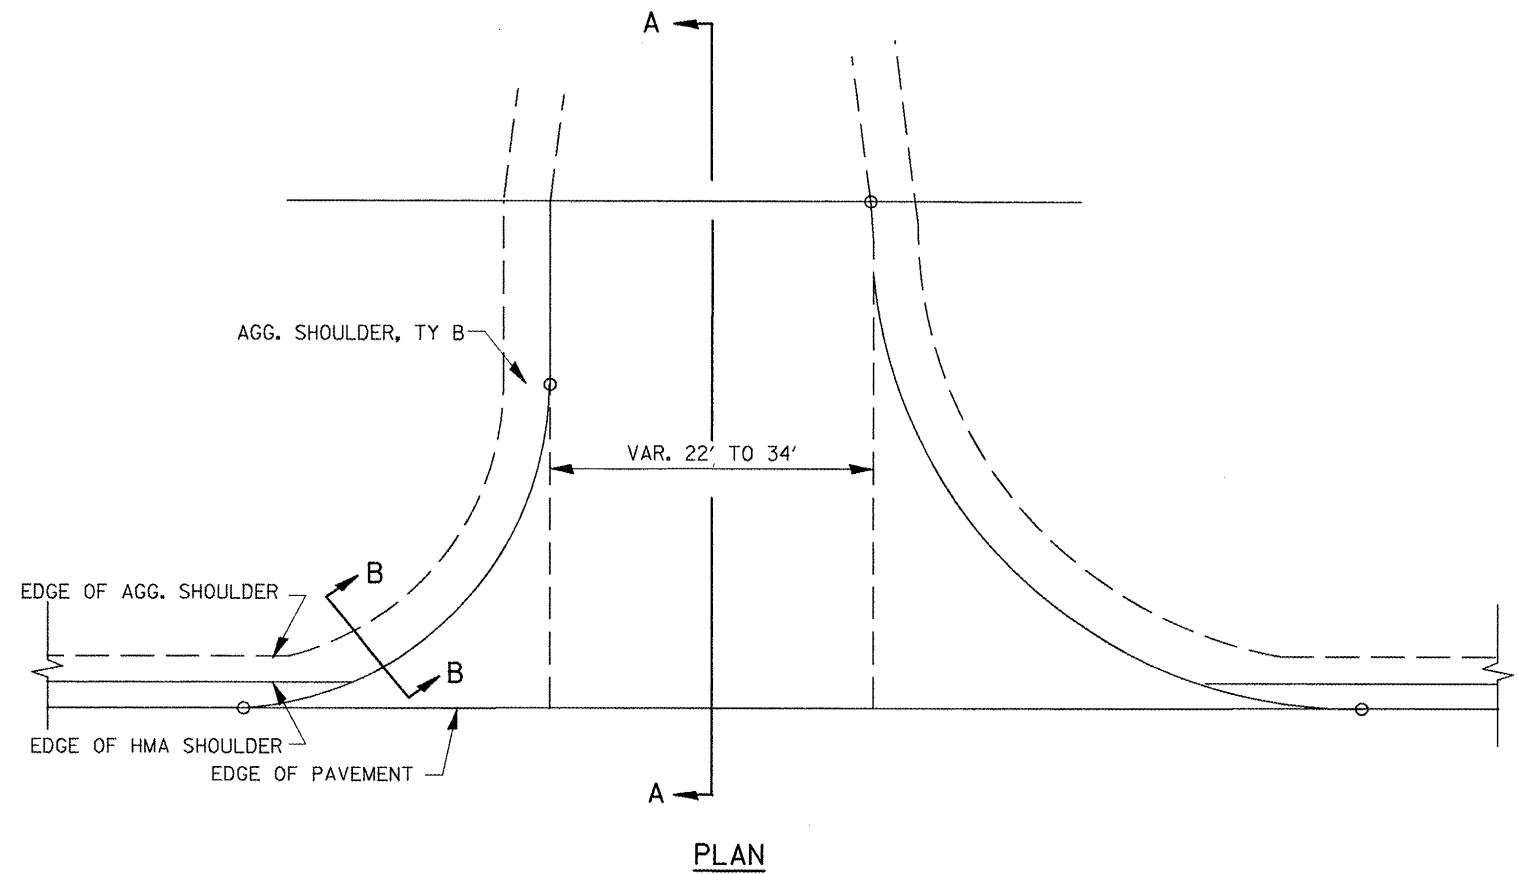

PLAN

FILE NAME =
68961 - Phase II.dgn

USER NAME = johnsonv
DESIGNED -
DRAWN -
PLOT SCALE = 100.0000' / IN.
CHECKED -
PLOT DATE = 3/18/2010
DATE -

REVISD -
REVISD -
REVISD -
REVISD -

STATE OF ILLINOIS
DEPARTMENT OF TRANSPORTATION

SIDE ROAD TREATMENT DETAIL
NOT TO SCALE SHEET NO. 1 OF 1 SHEETS STA. TO STA.

F.A.S. RTE.	SECTION	COUNTY	TOTAL SHEETS	SHEET NO.
1388	Z-(10-15D)RS-7(1V,E,2,4)RS-4	PEORIA	32	24
CONTRACT NO. 68961			ILLINOIS FED. AID PROJECT	