


TRAFFIC CONTROL AREA

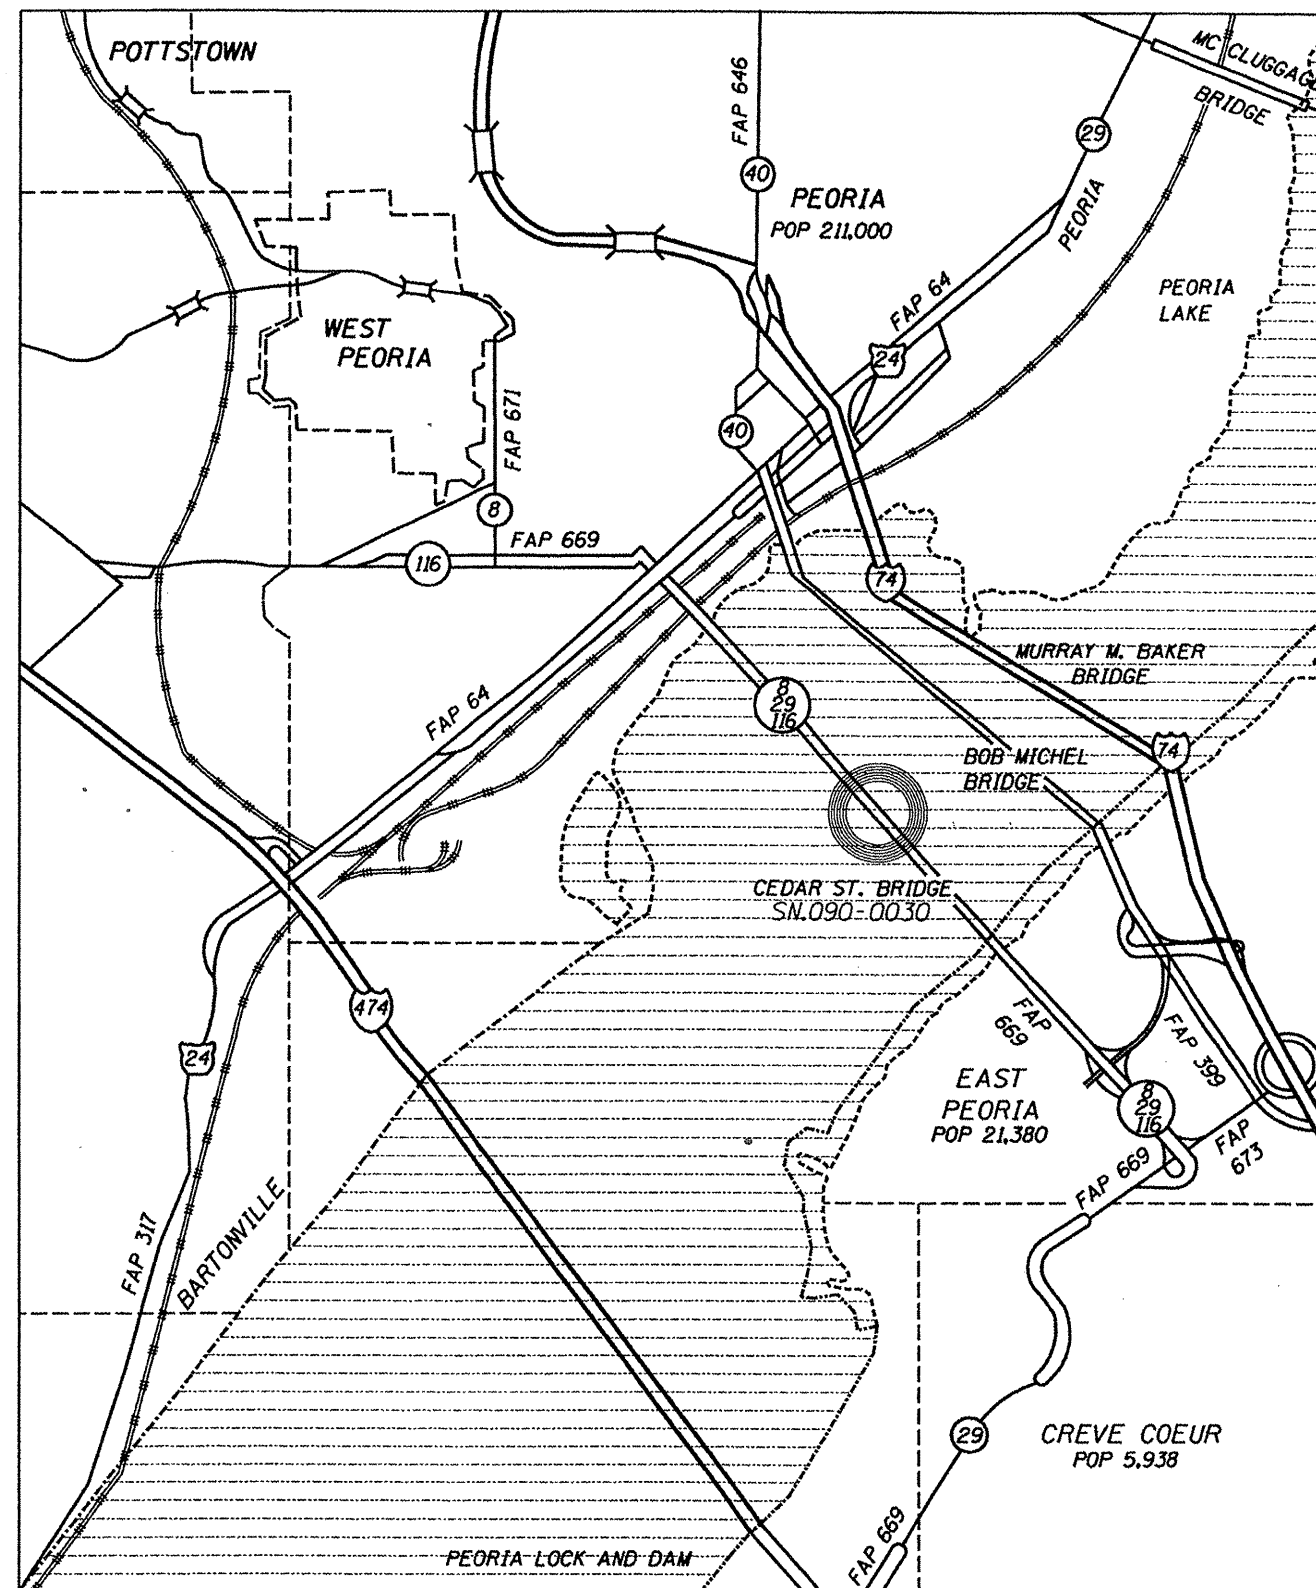

NOTE:
 Refer to Highway Standards 701606 for exact placement of traffic management devices and other clarifications as construction symbols and dimensioning were duplicated off of this standard. See "Traffic Control And Protection Special" for detour and signage instructions.

S:\GEN\DRFT\STDA\LVN\SCUD\04\BRIDGE CONTRACT\STEEL BEAM - REP\Cedar-St-Bridge-SN090-0030.dgn

FILE NAME = B.O.XforFile.dgn	USER NAME = jonesce	DESIGNED - CEJ	REVISED - ----
		DRAWN - CEJ	REVISED - ----
	PLOT SCALE = 103.7051' / IN.	CHECKED - ---	REVISED - ----
	PLOT DATE = 5/11/2010	DATE - 05/11/2010	REVISED - ----

**STATE OF ILLINOIS
 DEPARTMENT OF TRANSPORTATION**

PROPOSED TRAFFIC CONTROL

SCALE: _____ SHEET NO. ___ OF ___ SHEETS STA. _____ TO STA. _____

F.A.P. RTE. 669	SECTION 103B-1-6	COUNTY PEO.	TOTAL SHEETS 15	SHEET NO. 5
MISC. STEEL TRUSS REPAIRS			CONTRACT NO. 68987	
FED. ROAD DIST. NO. 4 ILLINOIS FED. AID PROJECT				

SN.090-0030 CEDAR ST. BRIDGE OVER IL. RIVER